


75 70 65 60 55 50 45 40 35 30 25 20 15 10 5 0 5 10 15 20 25 30 35 40 45 50 55 60 65

FED.AID PROJECT STATE DIST. NO. YEAR
 OHIO 24
 SH(C)N# 563 PAINESVILLE BR.
 LAKE COUNTY

24
 3.3

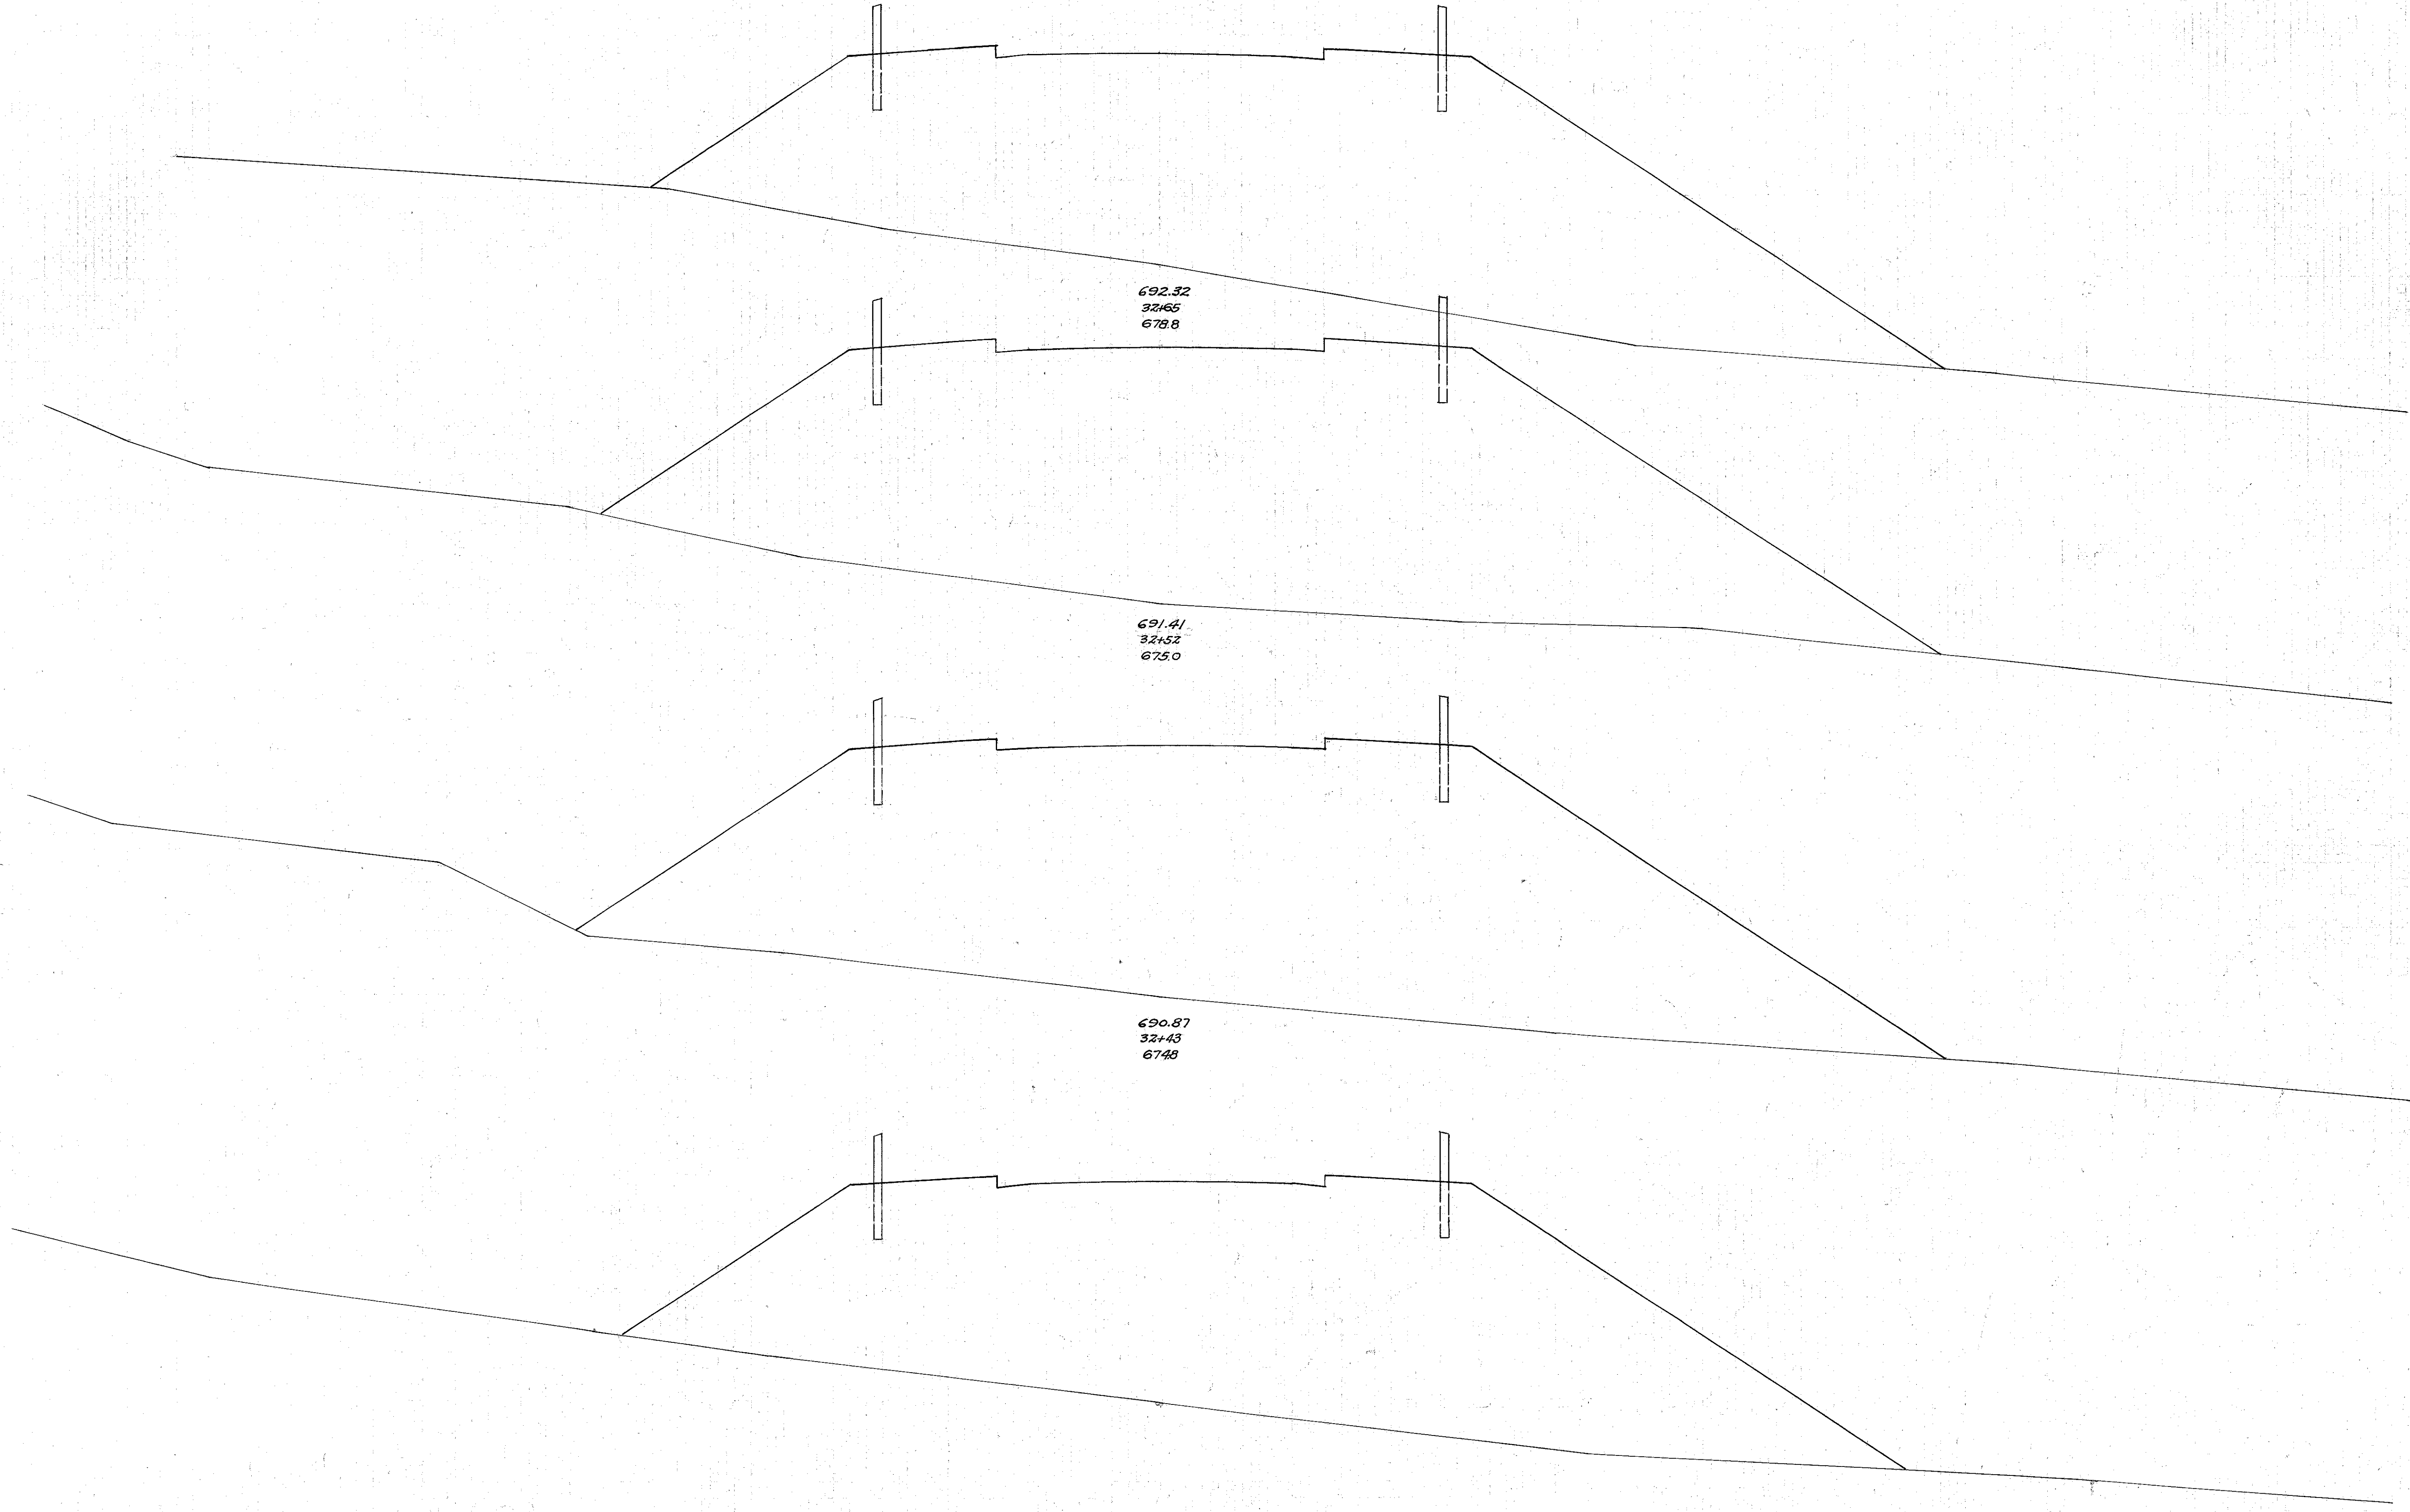

692.32
 32+65
 678.8

691.41
 32+52
 675.0

690.87
 32+43
 6748

690.08
 32+33
 675.8

End Area		Cu. Yds.	
Cut	Fill	Cut	Fill
0.0	8046		
		0.0	416.7
0.0	9266		
		0.0	313.0
0.0	957.8		
		0.0	328.3
0.0	821.4		
		0.0	398.2

Exc. 1.9 cu yds.
 Emb. 12,730.0 "

Sta. 32+33 to Sta. 32+65

75 70 65 60 55 50 45 40 35 30 25 20 15 10 5 0 5 10 15 20 25 30 35 40 45 50 55 60