



PLAN NO. BR-52-36

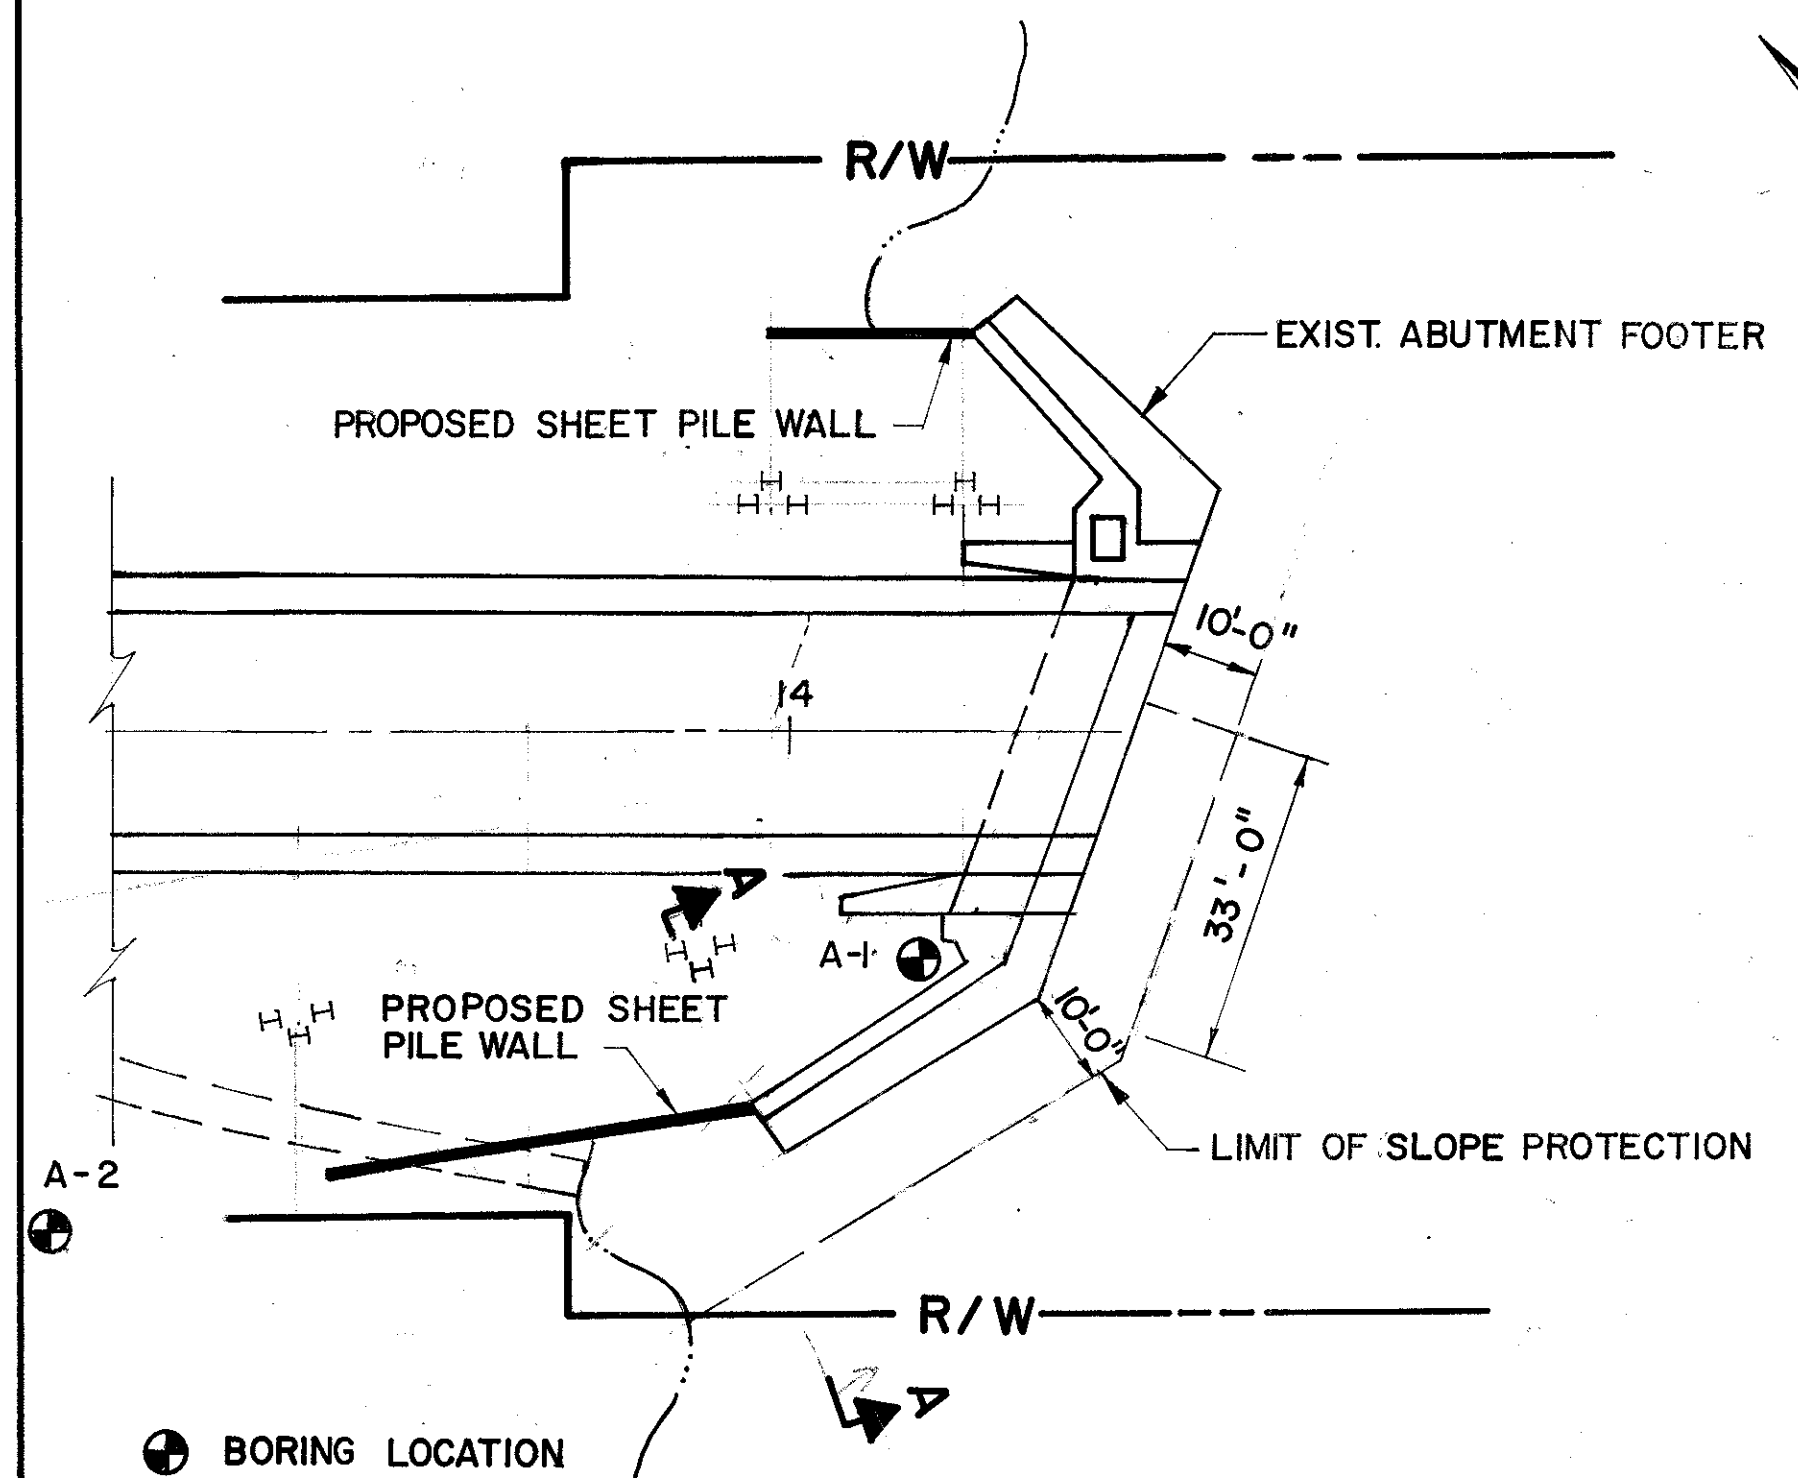

PILE STATION DETAIL

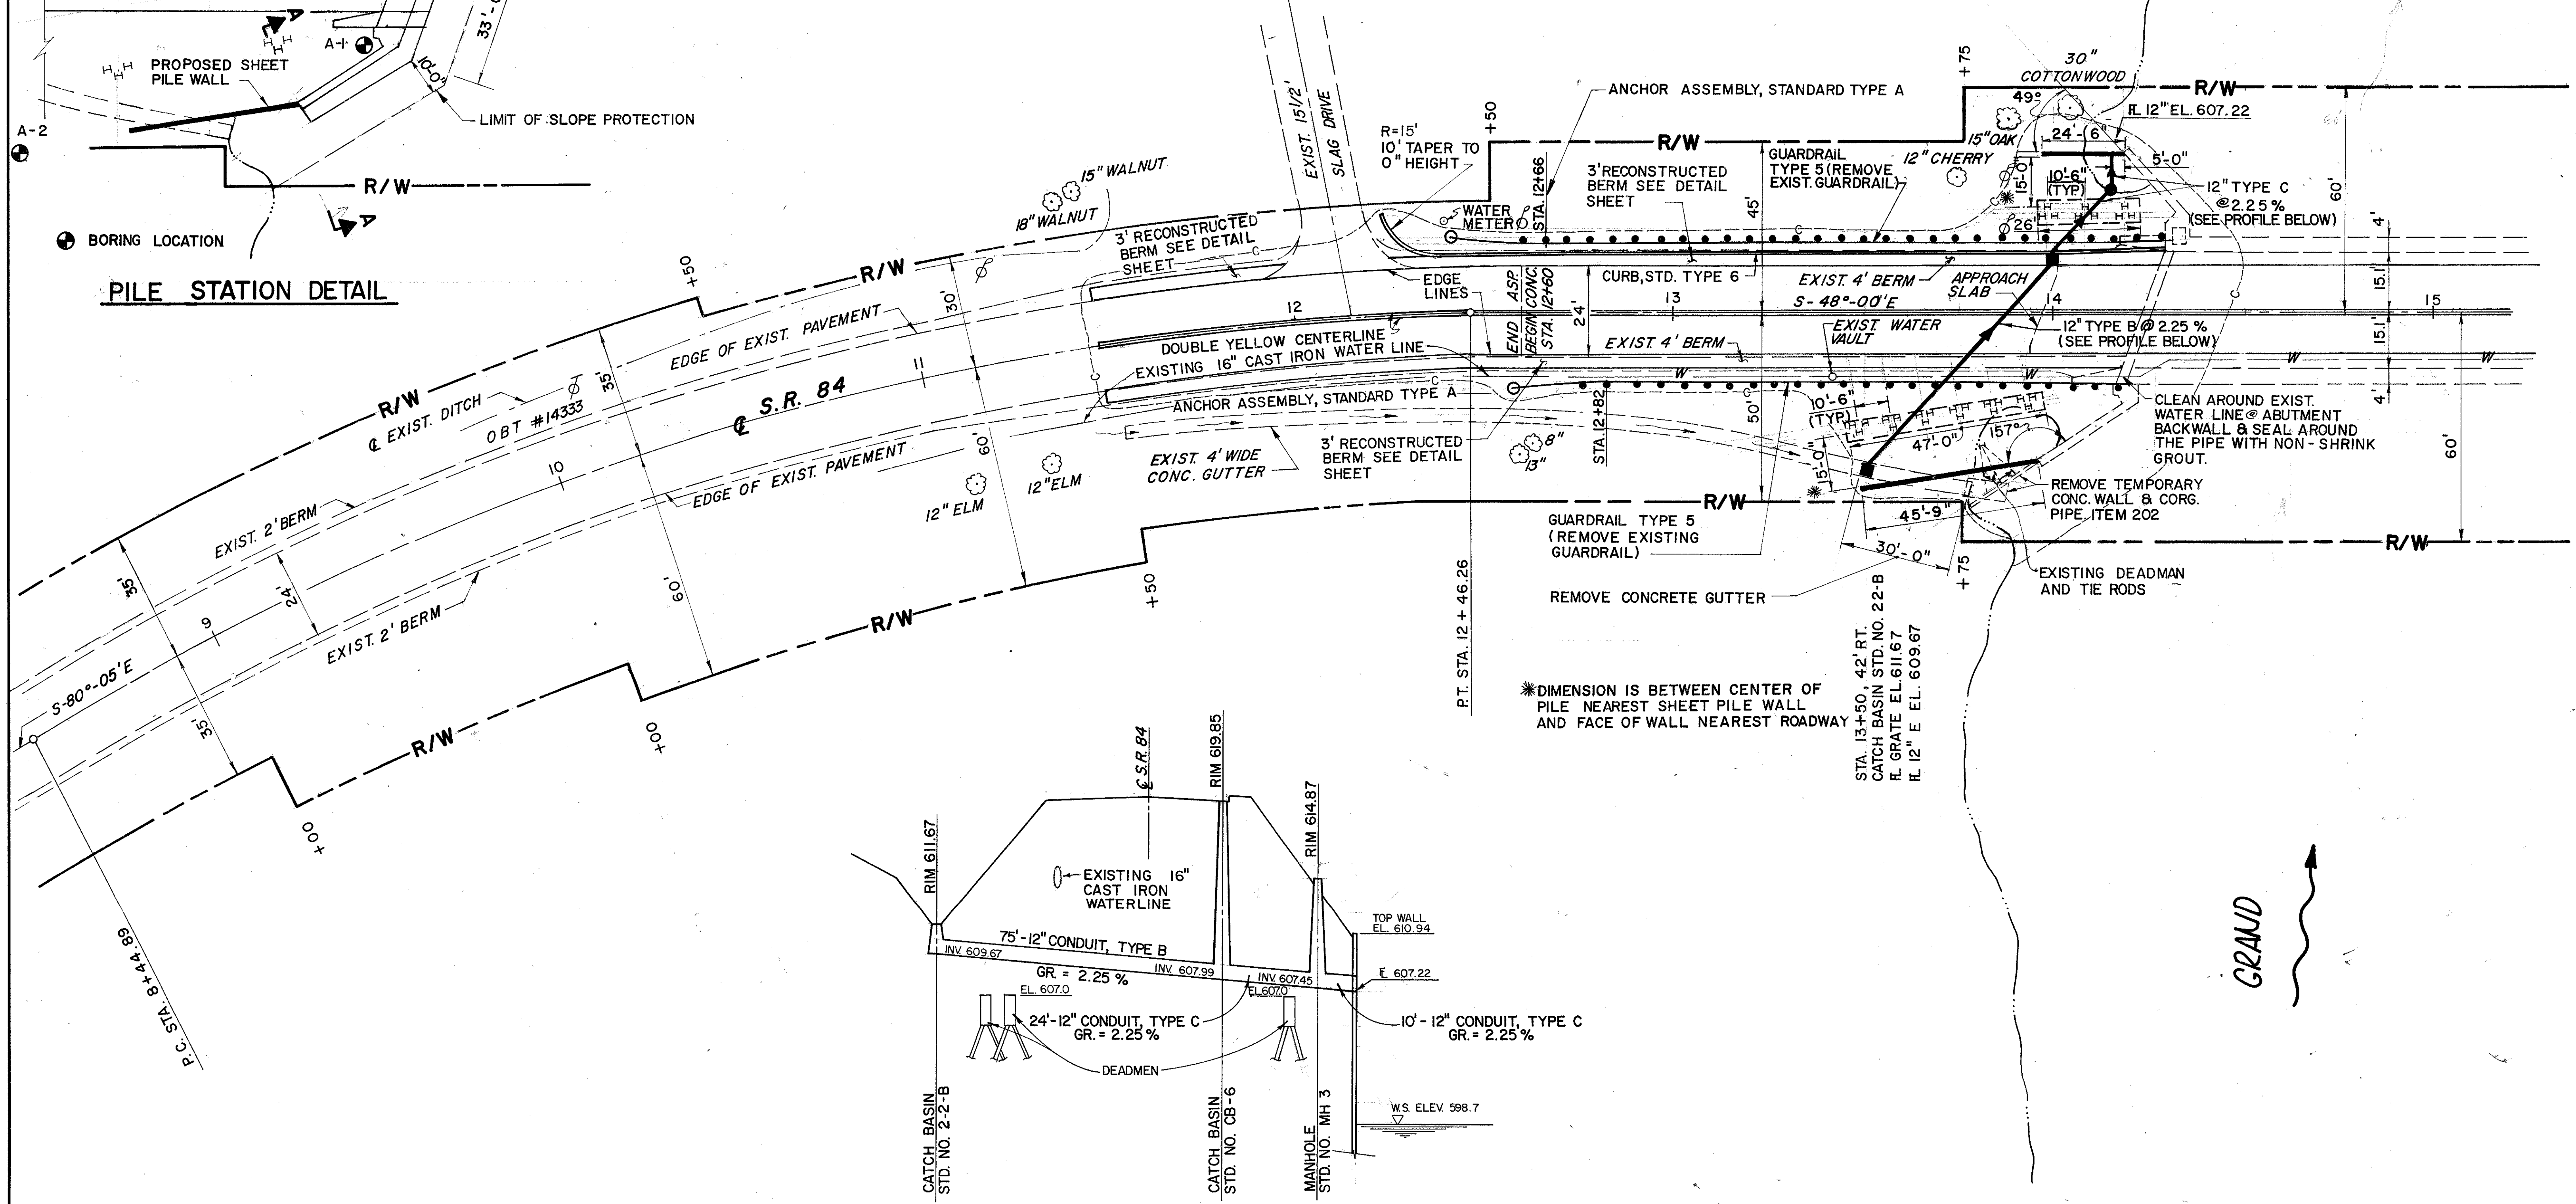


STA. 13+99, 15' LT.
CATCH BASIN STD. NO. CB-6
FL GRATE EL. 619.85
R. 12" E EL. 607.99

STA. 14+15, 32' LT.
MANHOLE STD. NO. MH 3
COVER EL. 614.87
E. W & N E EL. 607.45

STA. 13+50, 42' RT.
CATCH BASIN STD. NO. 2-2-B
FL GRATE EL. 611.67
R. 12" E EL. 609.67

*DIMENSION IS BETWEEN CENTER OF PILE NEAREST SHEET PILE WALL AND FACE OF WALL NEAREST ROADWAY

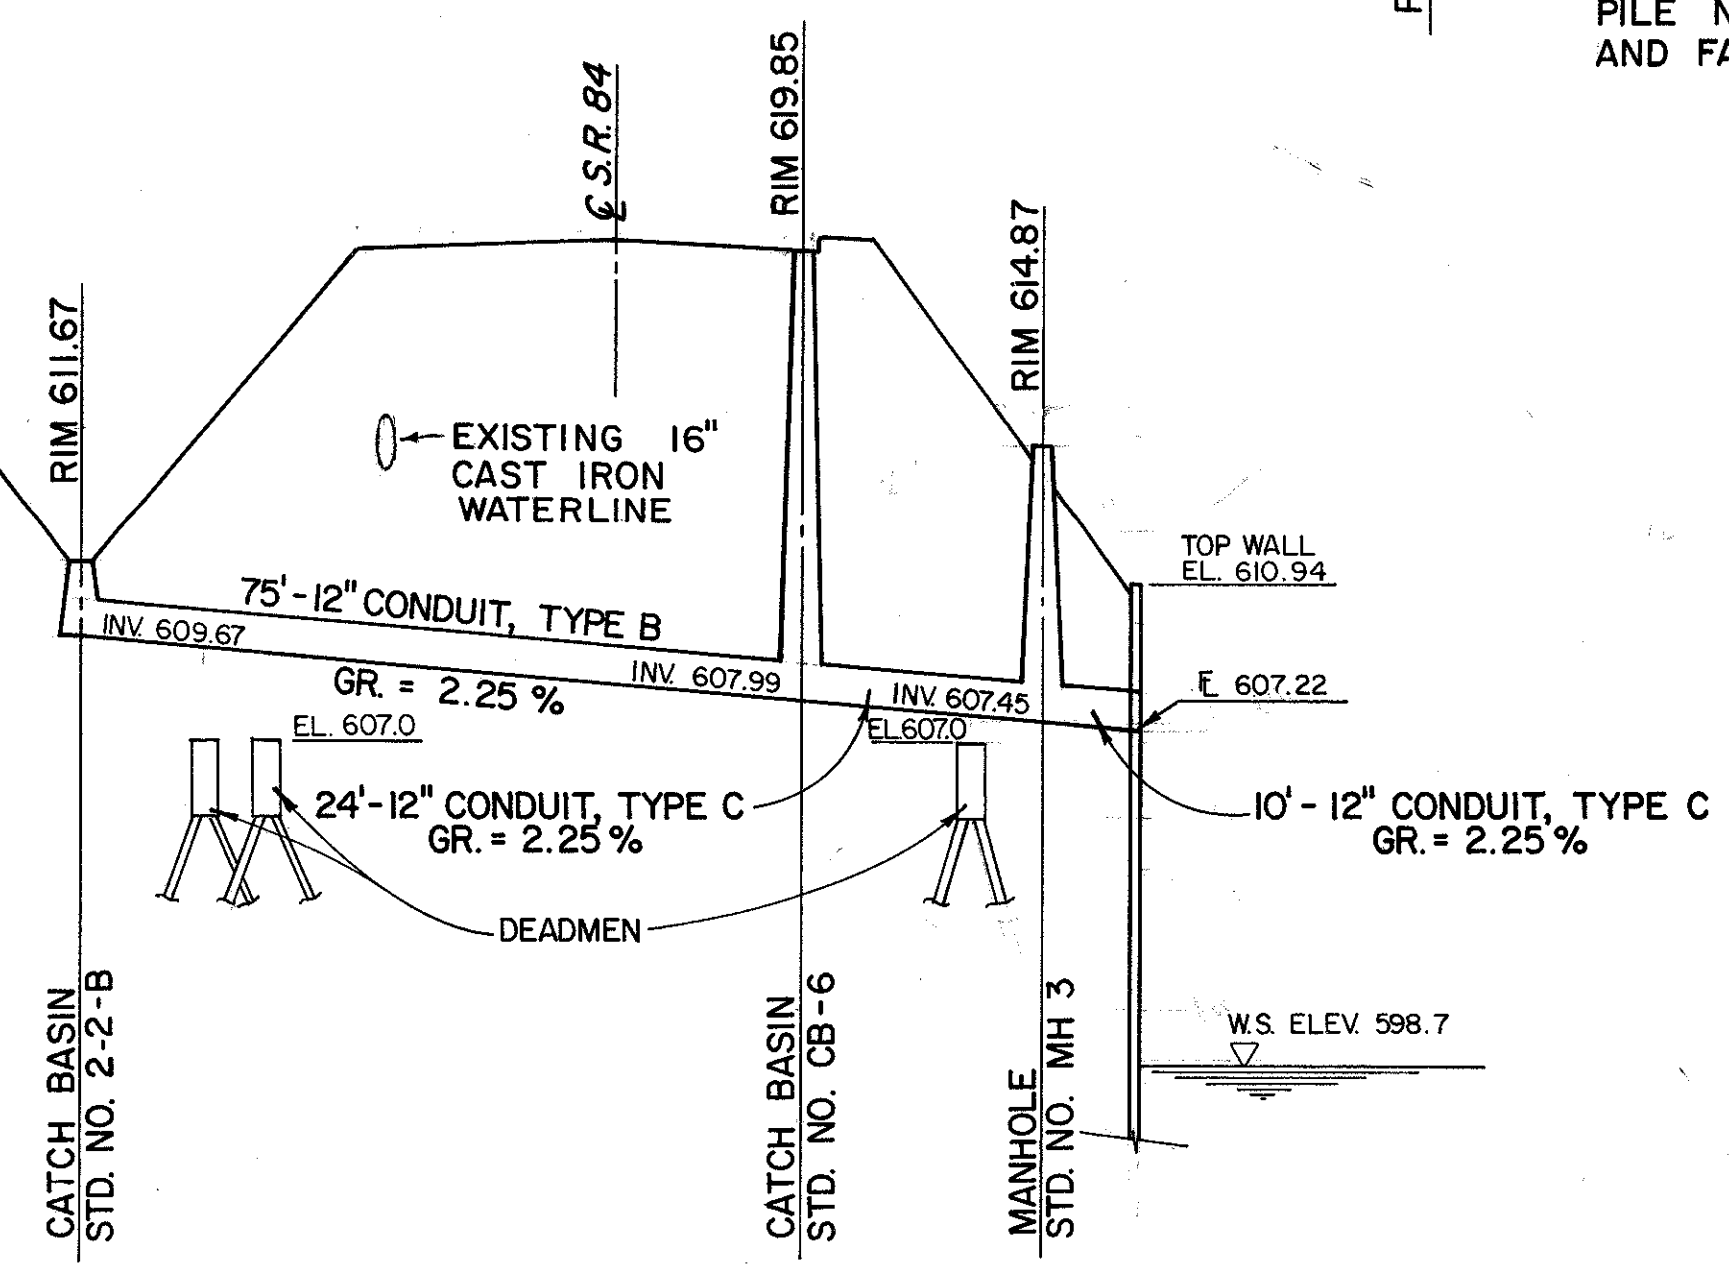

RIVER

GRAND