


60 50 40 30 20 10 0 10 20 30 40

SEEDING	
END WIDTH	SQ. YDS.

CALC. BY		OHIO
DATE		
CHKD. BY		
DATE		LAK - 84 - 1888
		FHWA REGION 5
		FEDERAL PROJECT
		PLAN NO. BR-52-86

7
11

END AREA		VOLUME	
CUT	FILL	CUT	FILL

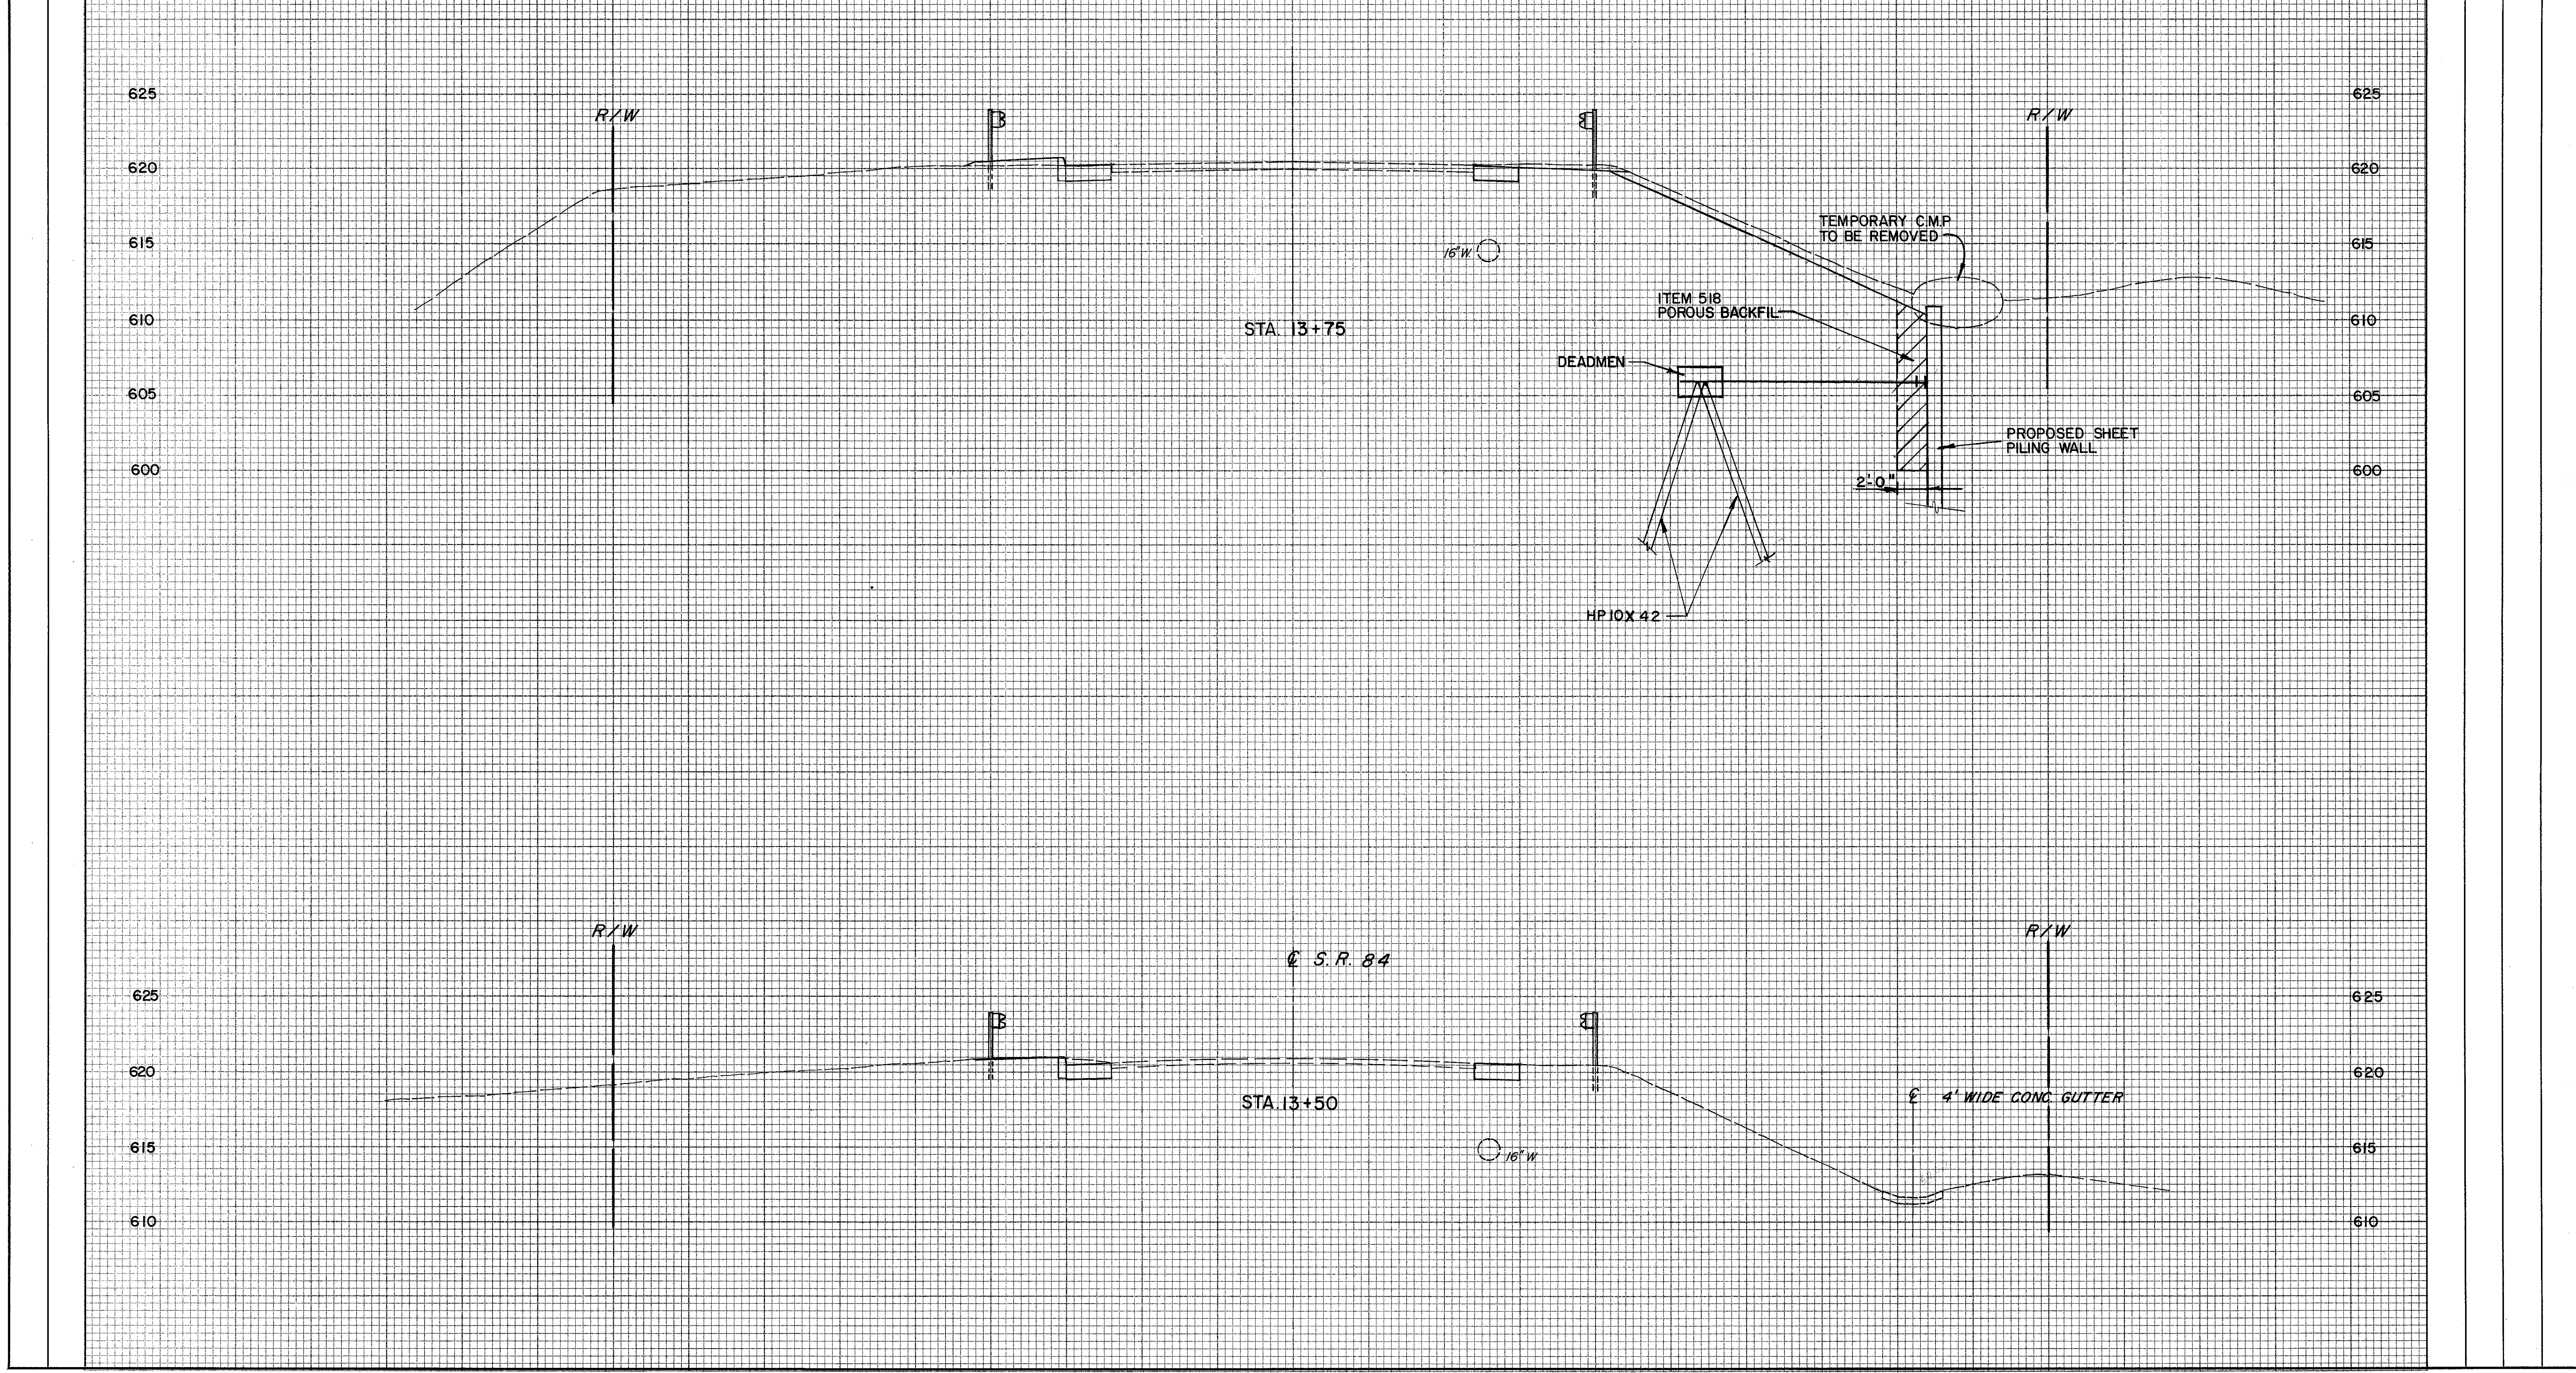

CROSS SECTION