
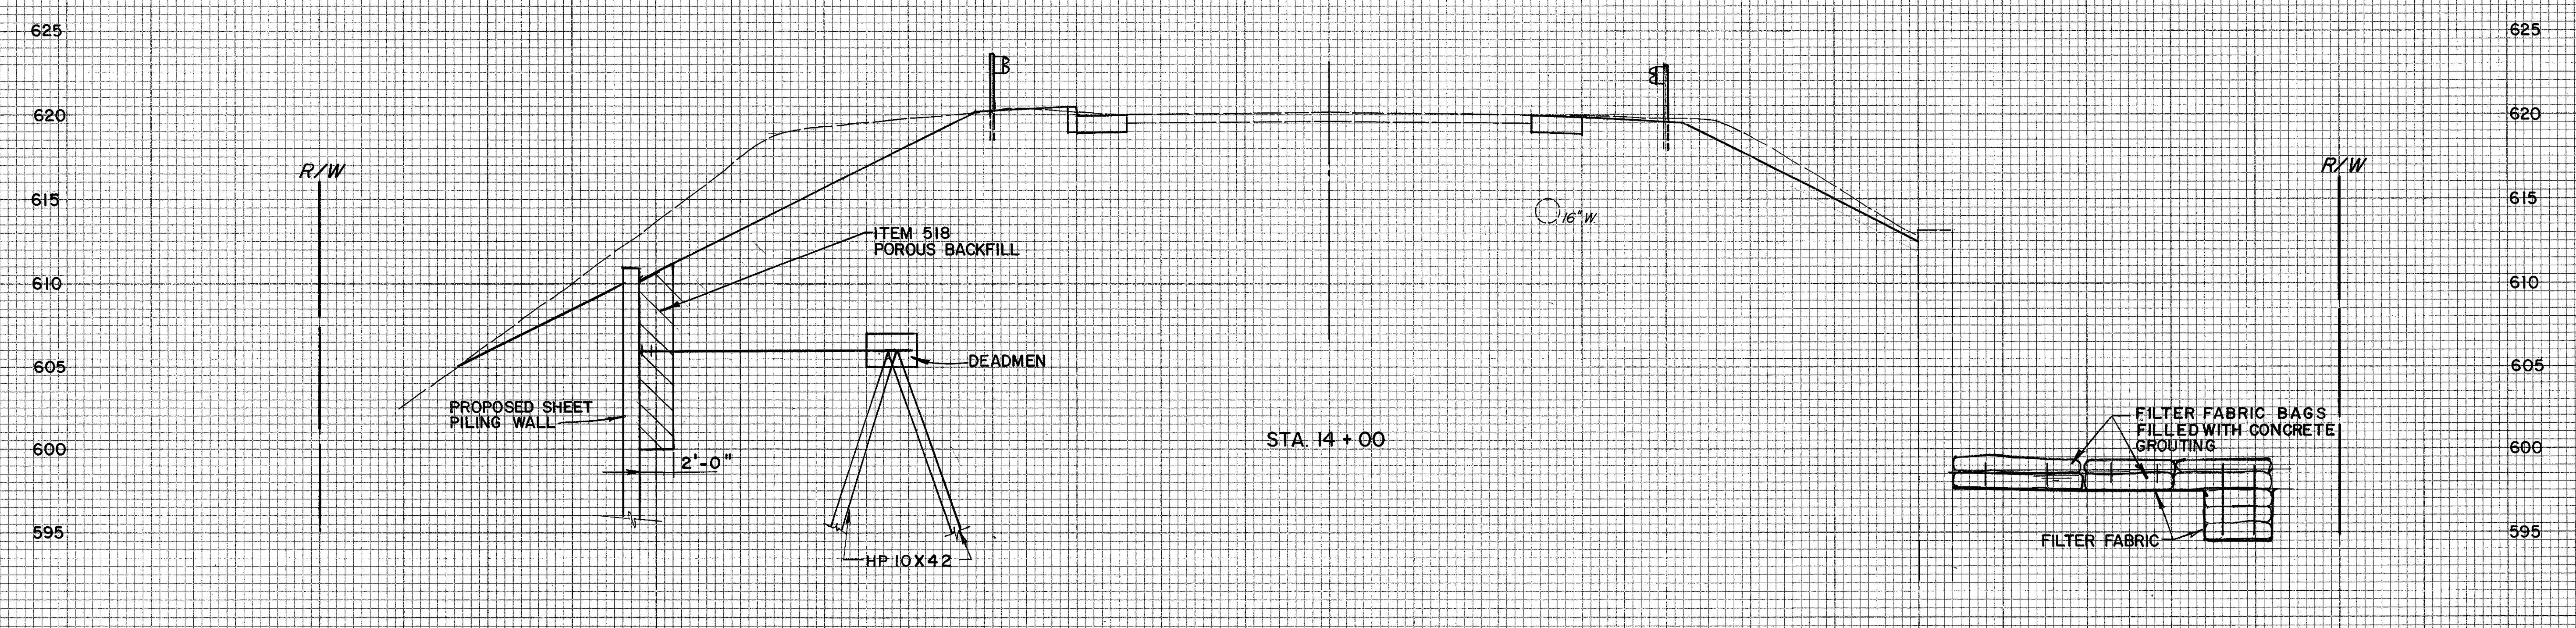


60 50 40 30 20 10 0 10 20 30 40

CALC. BY	LAK - 84 - 1888	OHIO	8	
DATE		FHWA REGION 5		11
CHKD. BY		FEDERAL PROJECT		
DATE		PLAN NO. BR-52-84		

SEEDING	
END WIDTH	SQ. YDS.

END AREA		VOLUME	
CUT	FILL	CUT	FILL

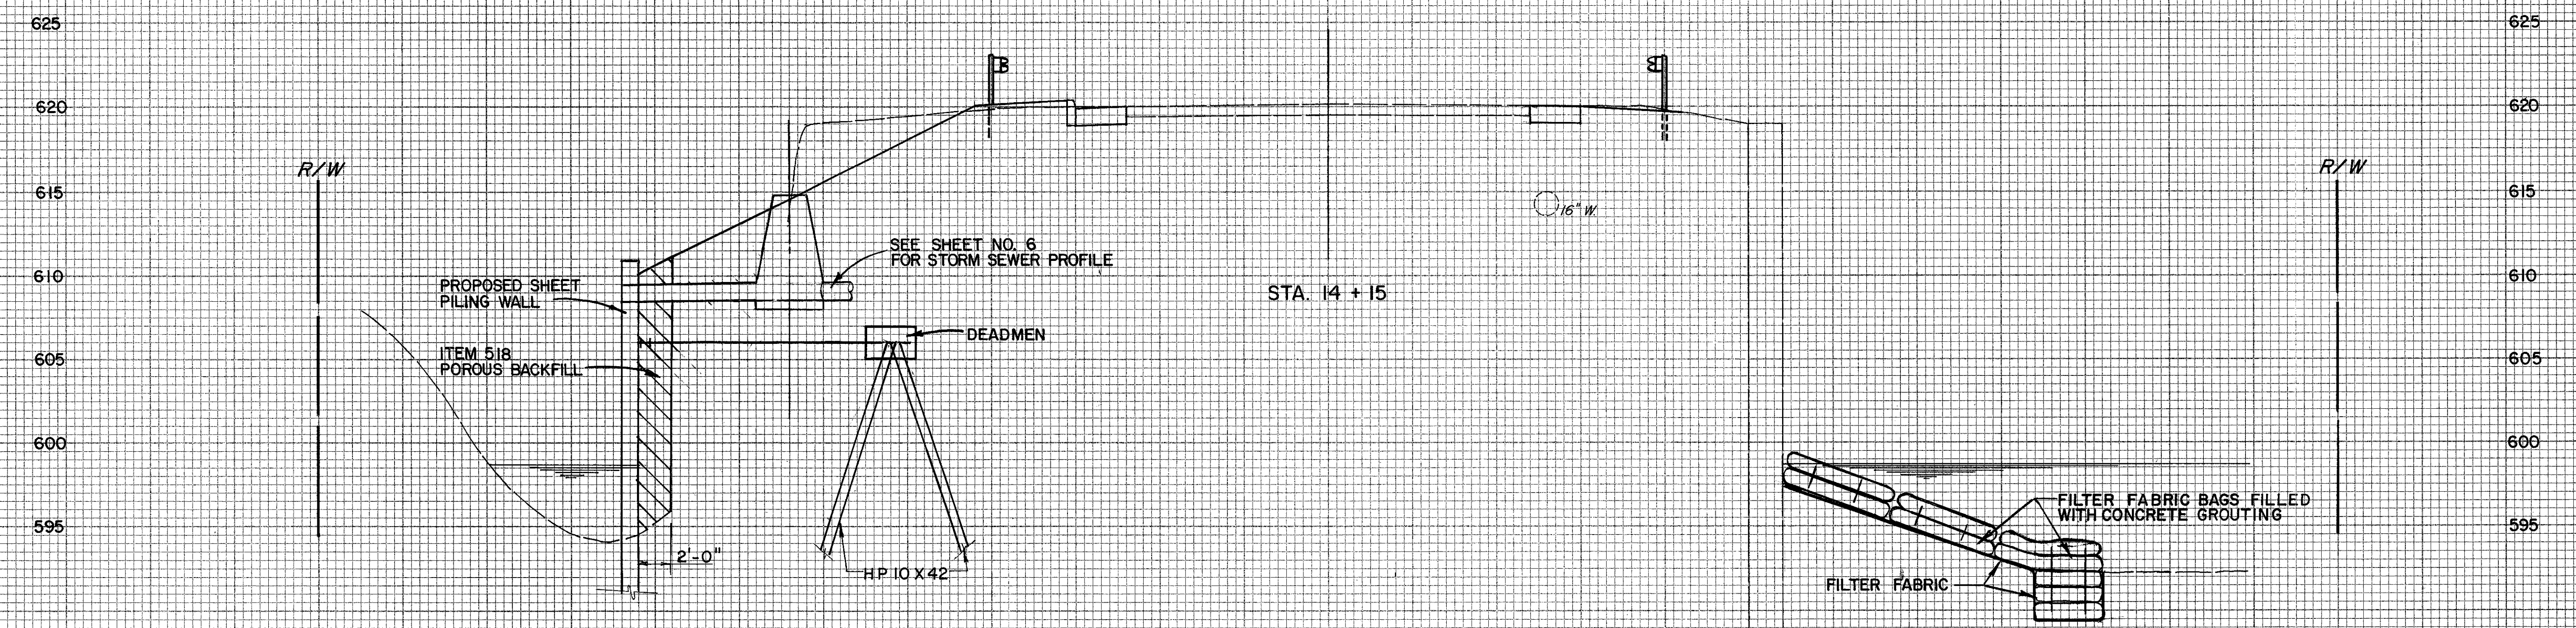

CROSS SECTION