
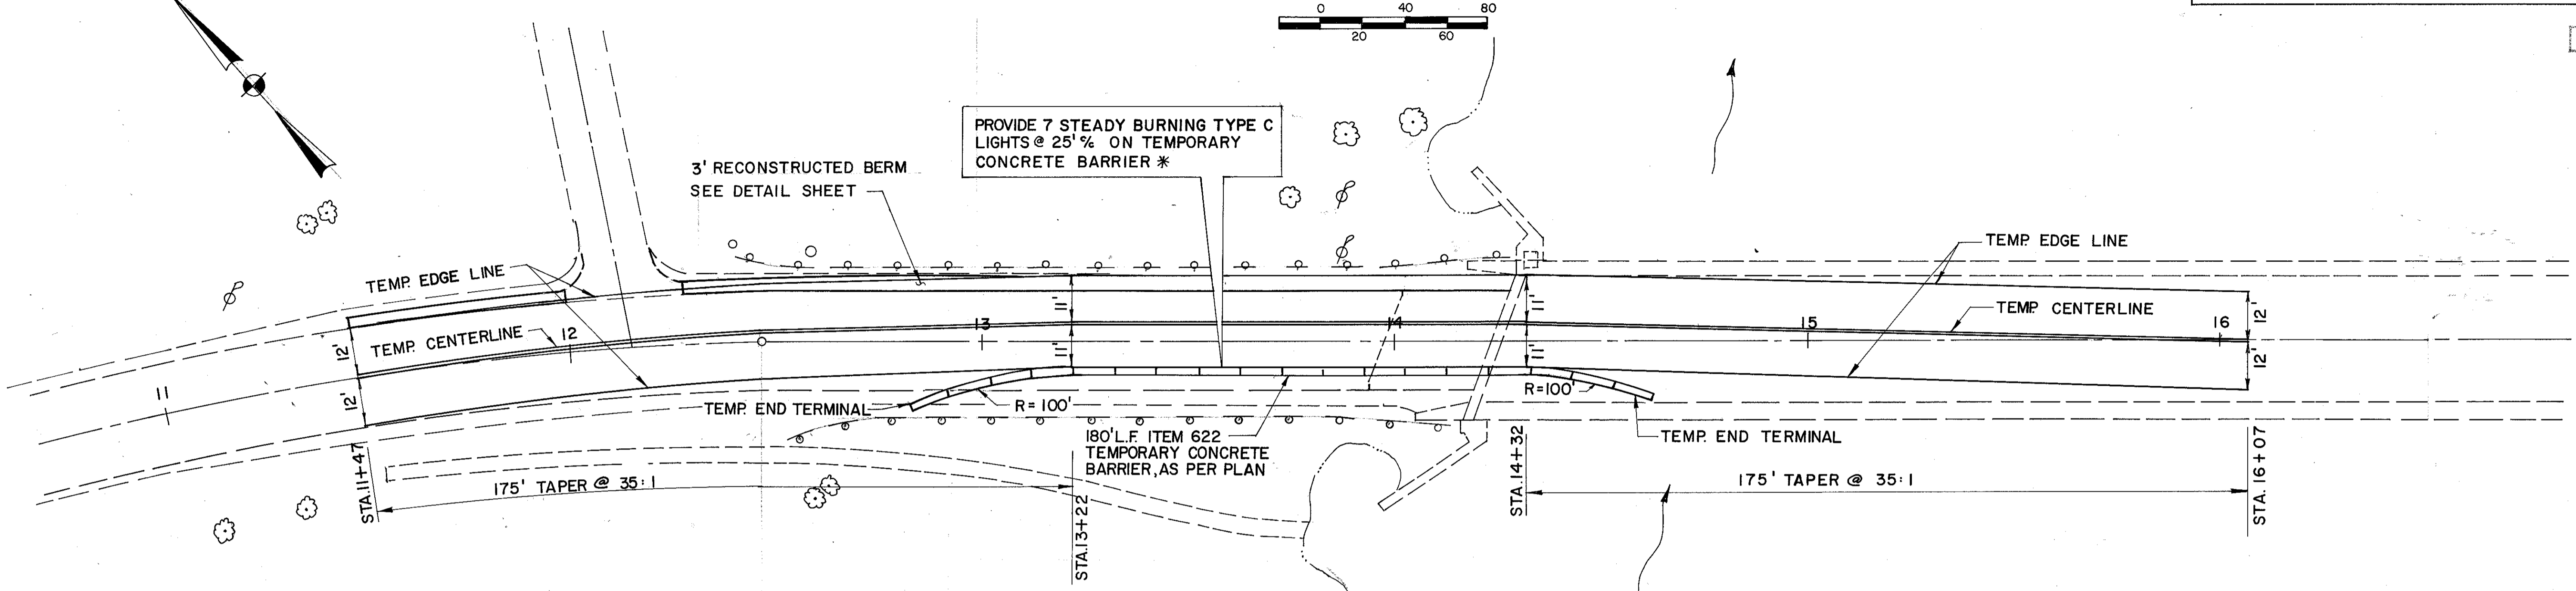



MAINTENANCE OF TRAFFIC

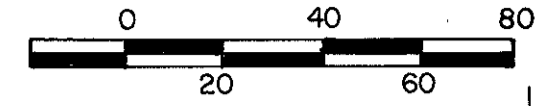

PHASE 1

* NOTE: COST OF STEADY BURNING TYPE C LIGHTS TO BE INCLUDED IN UNIT PRICE BID FOR ITEM 622 TEMPORARY CONCRETE BARRIER, AS PER PLAN

ADVANCE WARNING SIGNS (PHASE 1 AND PHASE 2)			
CODE	SIZE	LEGEND	STATION
OW-128-36	36" X 36"	ROAD CONSTRUCTION AHEAD	6+47 RT.
OC-22	48" X 30"	ROAD CONSTRUCTION TRAFFIC MAINTAINED	10+47 RT.
OC-8	60" X 24"	END CONSTRUCTION	18+25 RT.
OW-128-36	36" X 36"	ROAD CONSTRUCTION AHEAD	23+25 LT.
OC-22	48" X 30"	ROAD CONSTRUCTION TRAFFIC MAINTAINED	18+25 LT.
OC-8	60" X 24"	END CONSTRUCTION	11+47 LT.

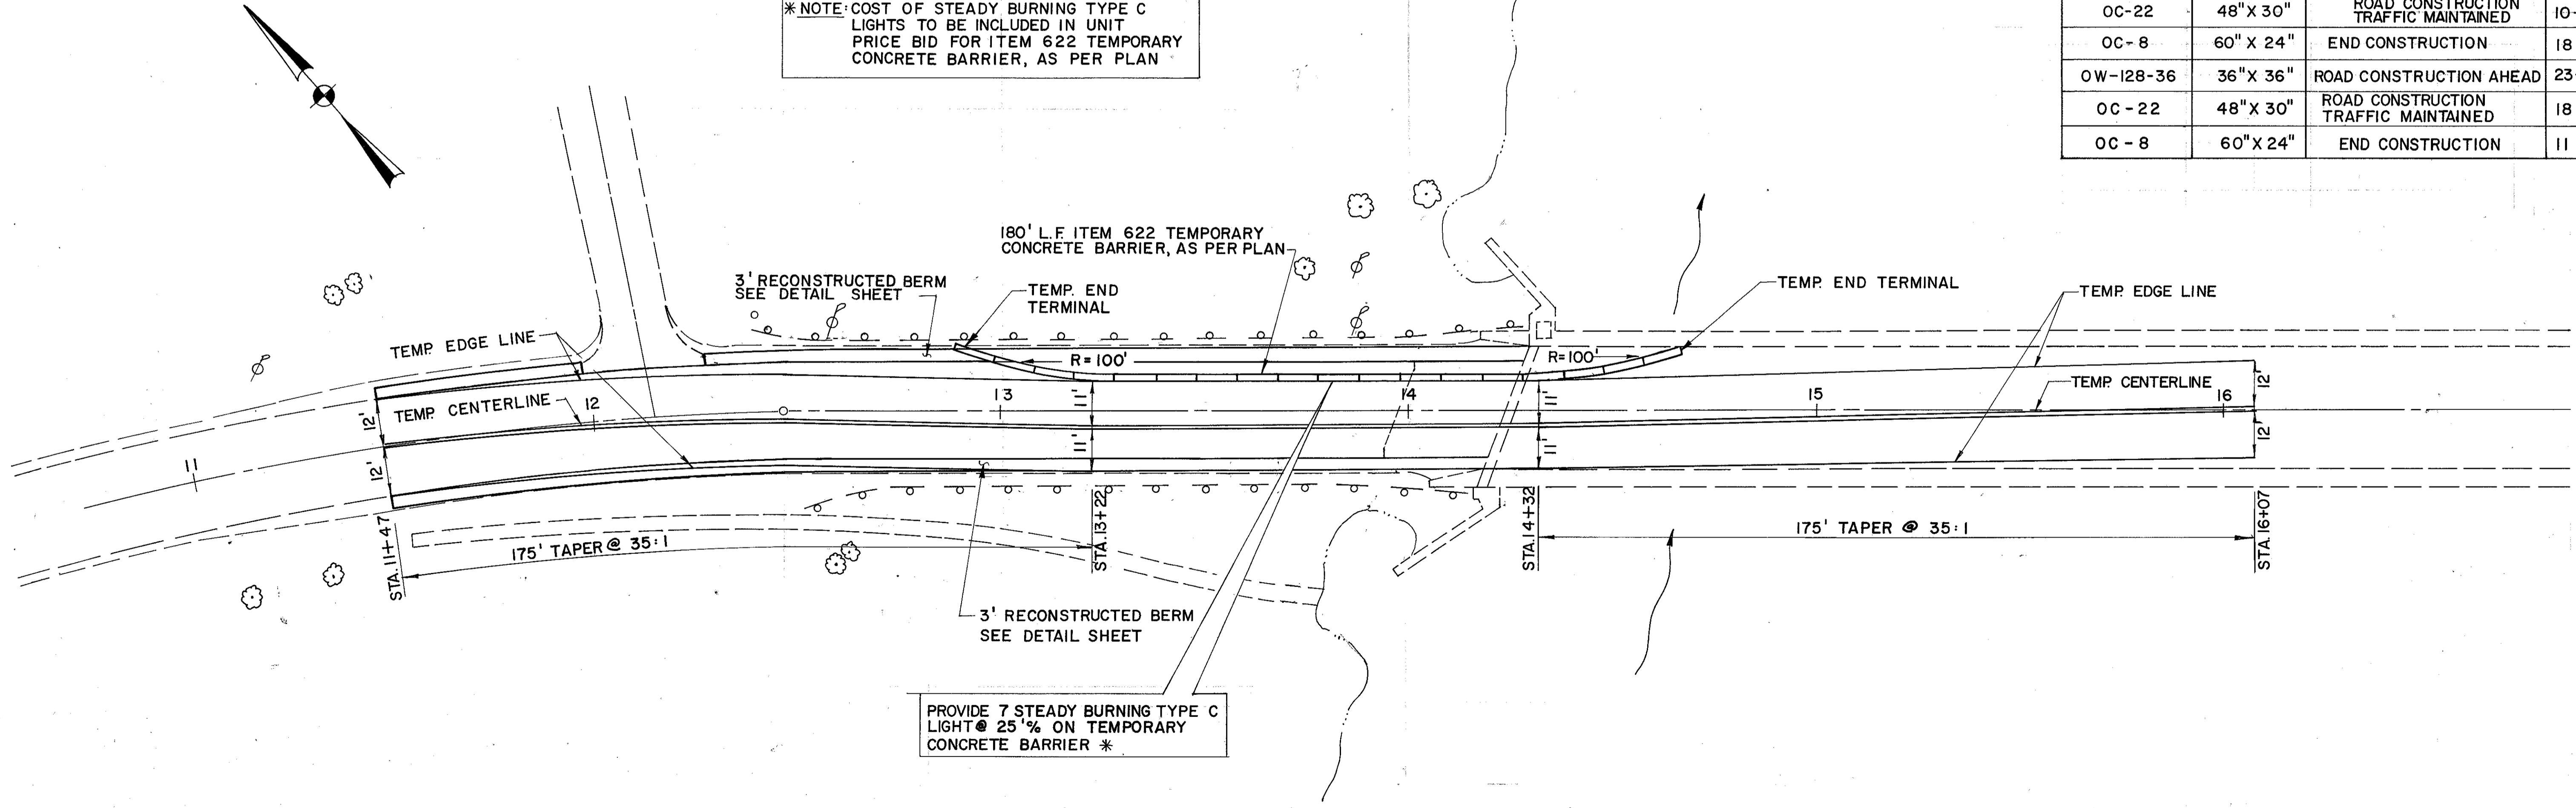

PHASE 2