


BR-43-88

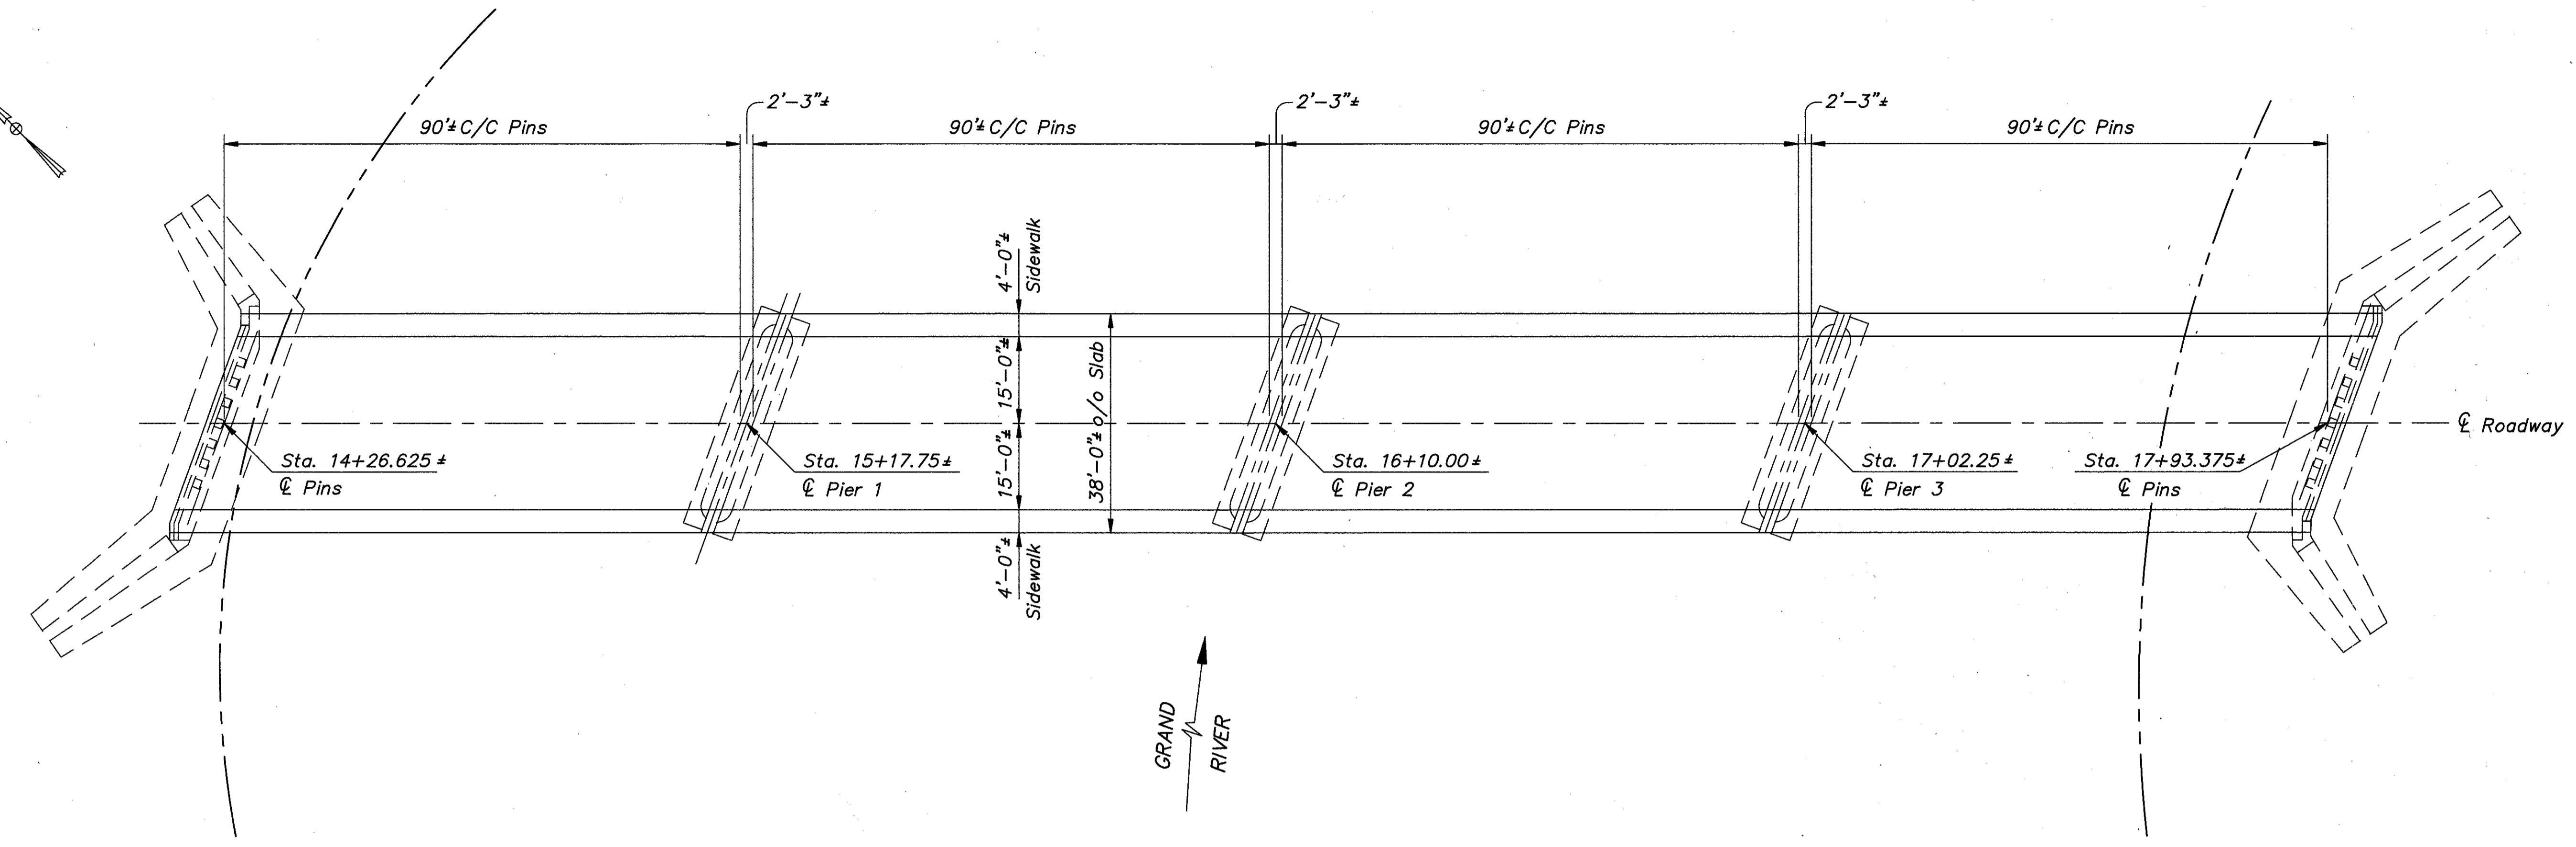

GENERAL PLAN

ESTIMATED QUANTITIES								AS PER PLAN REFERENCE SHEET NO.
ITEM	TOTAL	UNIT	DESCRIPTION	GENERAL	ABUT.	PIER	SUPER	
514	LUMP		Field Painting of New Steel, System B, As Per Plan				LUMP	2 / 5
614	LUMP		Maintaining Traffic	LUMP				
SPECIAL	LUMP		Stringer Repair				LUMP	
624	LUMP		Mobilization	LUMP				

Note: Stringer Repair must be complete by 12-15-88.

CT Consultants, Inc.
 Engineers • Architects • Planners
 Willoughby • Mentor • North Canton • Steubenville • Lorain

1 / 5

GENERAL PLAN AND ESTIMATED QUANTITIES
 BRIDGE NO. LAK-84-1888
 OVER GRAND RIVER
 LAKE COUNTY

DESIGNED	DRAWN	TRACED	CHECKED	REVIEWED	DATE	REVISED
JEA	R.L.B.	R.L.B.	J.P.R.	RJC	10/14/88	DWL 10-14-88

Revision 11-21-88 J.P.R.