


FOR CONCRETE STEP DETAILS SEE SHEET NO. 29
FOR DRILLED SHAFT SPECIFICATIONS SEE SHEET NO. 25
FOR DRILLED SHAFT INSPECTION RECORD SEE SHEET NO. 26
FOR DRILLED SHAFT DETAIL SEE SHEET NO. 27

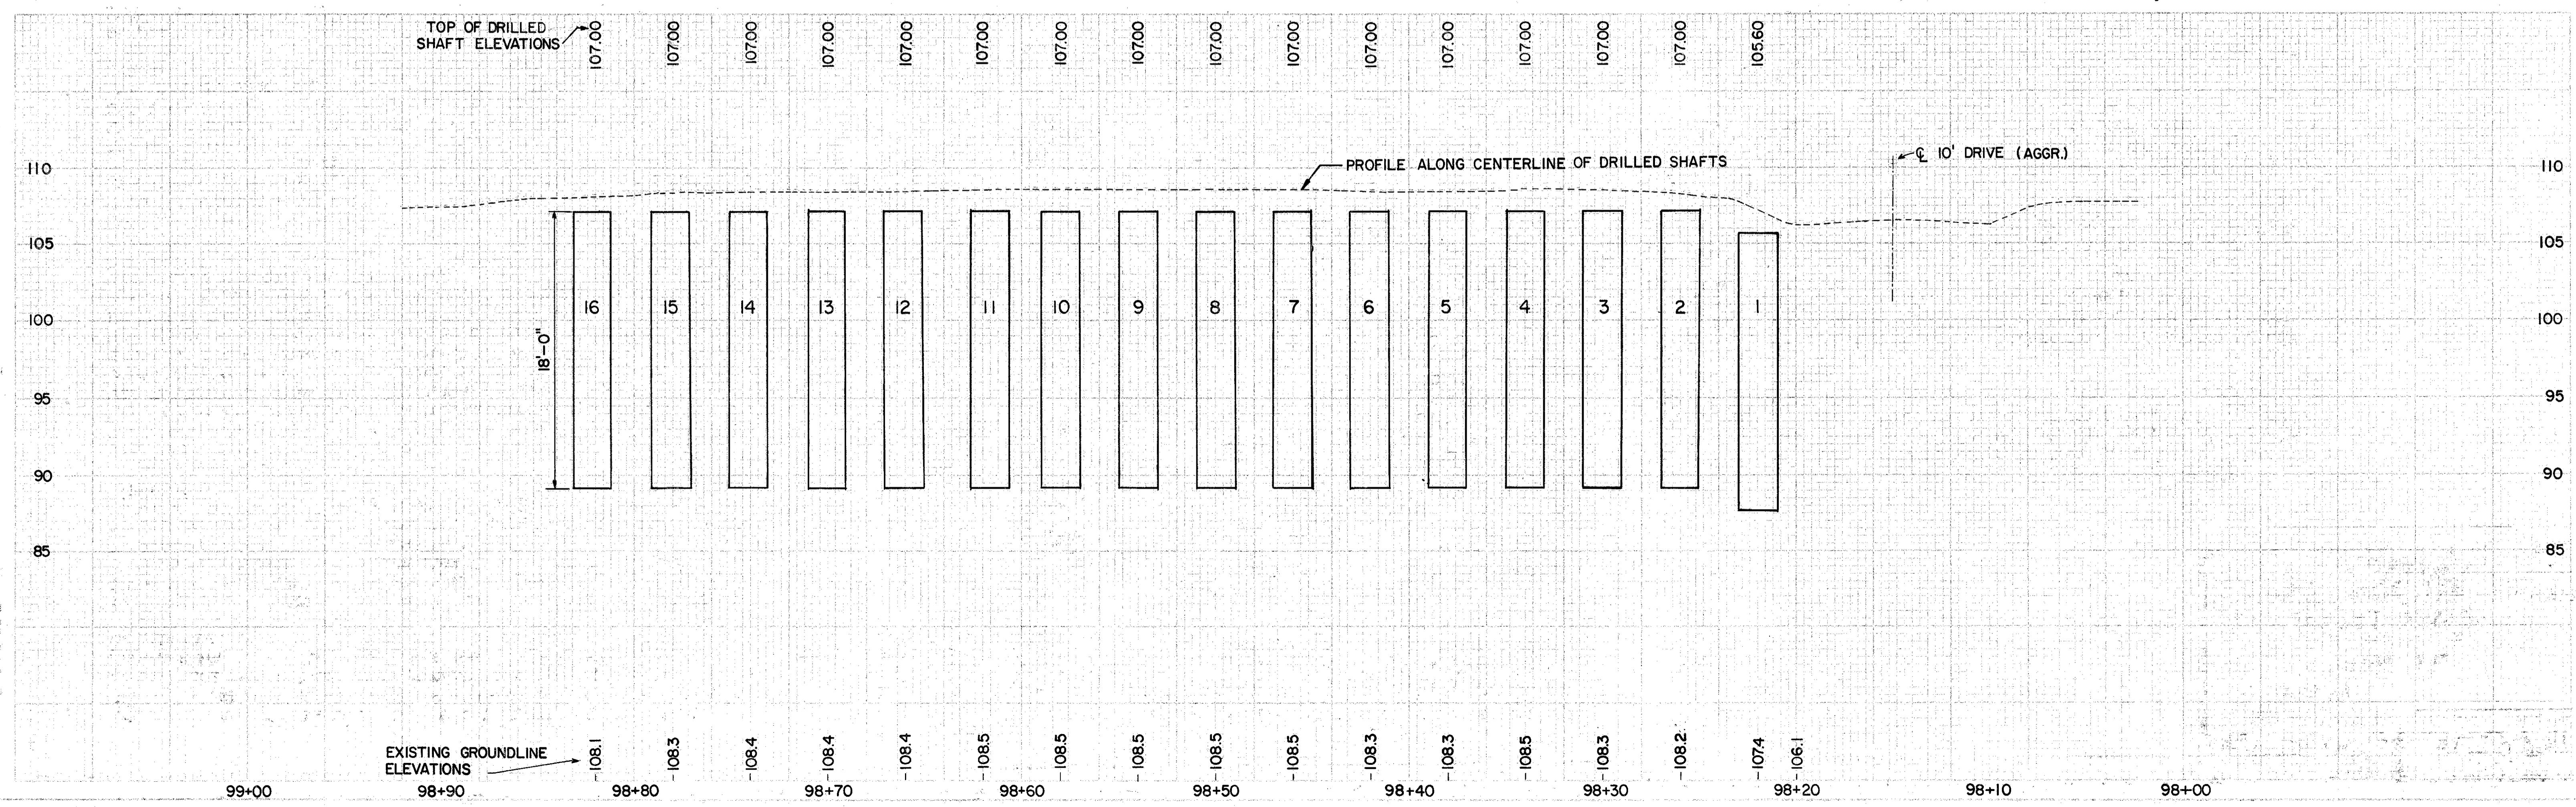

DRILLED SHAFT PLAN