

RECORDED  
JUL 1 1988


**LEGEND**

- ① 4" DOUBLE YELLOW CENTER LINE
- ② 4" EDGE LINE
- ③ 24" STOP LINE

|             |       |         |
|-------------|-------|---------|
| FHWA REGION | STATE | PROJECT |
| 5           | OHIO  |         |

31  
31

LAKE COUNTY  
LAK-84-27.17

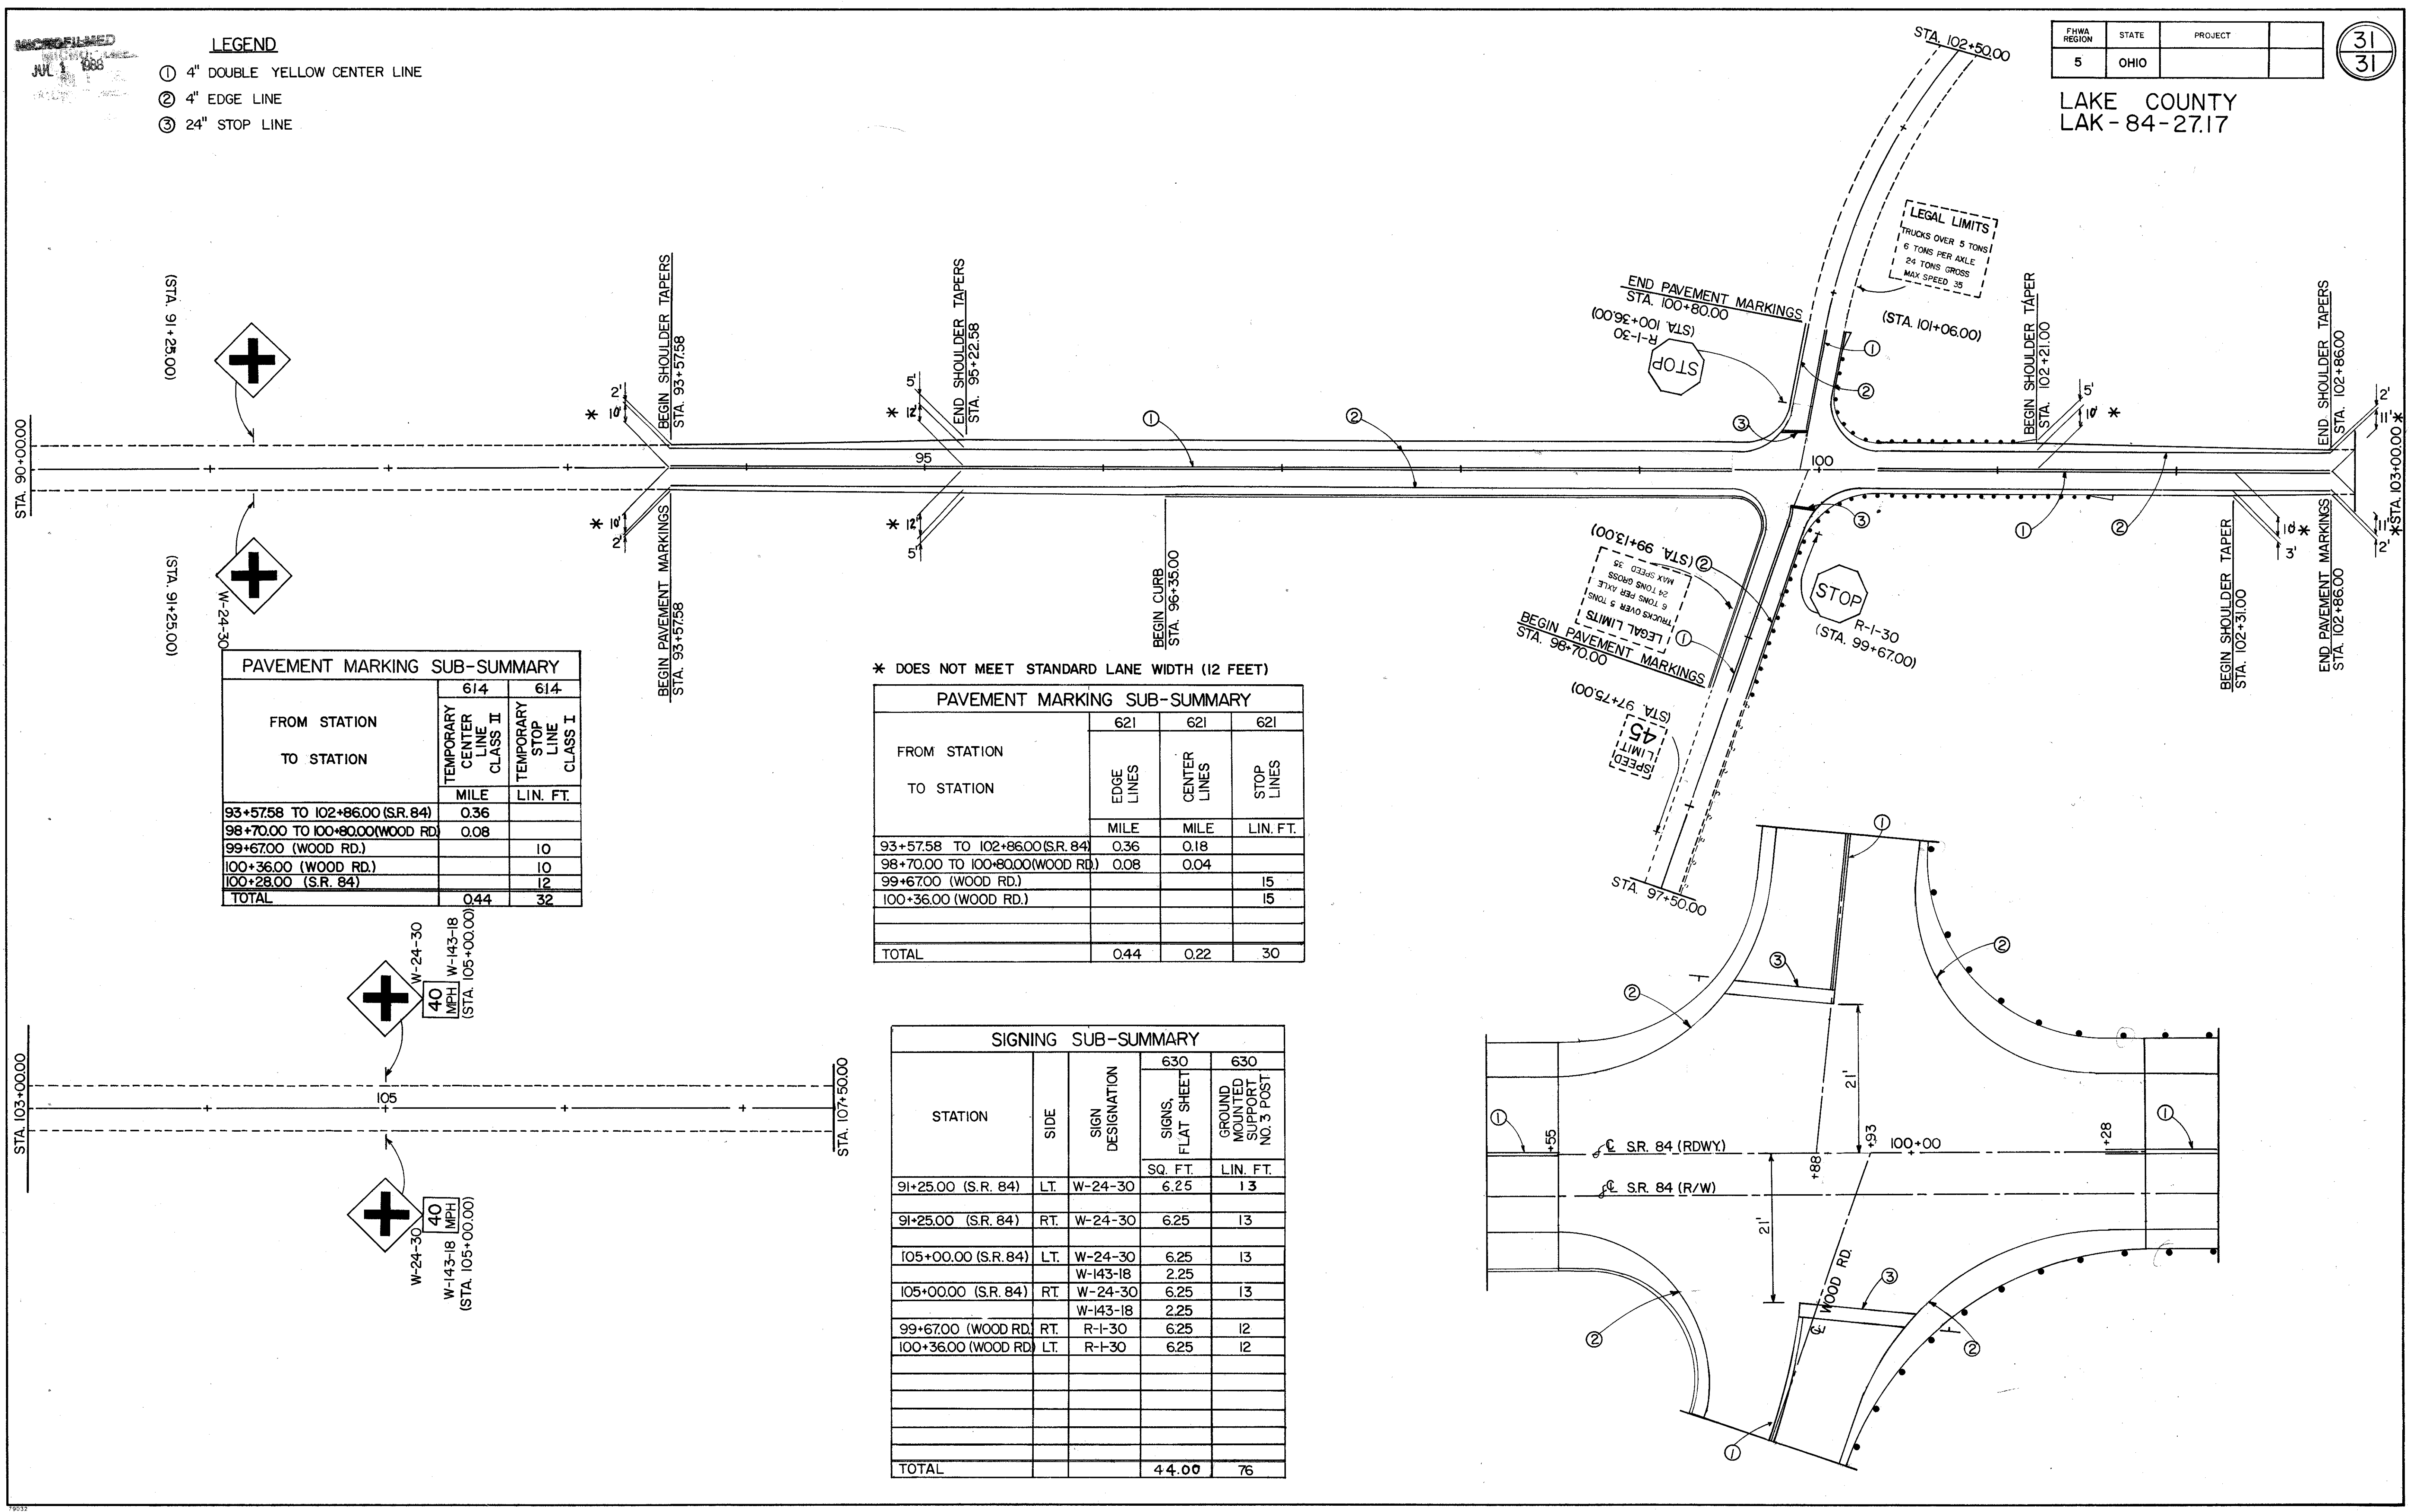



**PAVEMENT MARKING SUB-SUMMARY**

| FROM STATION<br>TO STATION       | 614                                     |                                      |
|----------------------------------|---|--------------------------------------|
|                                  | TEMPORARY<br>CENTER<br>LINE<br>CLASS II | TEMPORARY<br>STOP<br>LINE<br>CLASS I |
|                                  | MILE                                    | LIN. FT.                             |
| 93+57.58 TO 102+86.00 (S.R. 84)  | 0.36                                    |                                      |
| 98+70.00 TO 100+80.00 (WOOD RD.) | 0.08                                    |                                      |
| 99+67.00 (WOOD RD.)              |   | 10                                   |
| 100+36.00 (WOOD RD.)             |   | 10                                   |
| 100+28.00 (S.R. 84)              |   | 12                                   |
| <b>TOTAL</b>                     | <b>0.44</b>                             | <b>32</b>                            |

\* DOES NOT MEET STANDARD LANE WIDTH (12 FEET)

**PAVEMENT MARKING SUB-SUMMARY**

| FROM STATION<br>TO STATION       | 621           |                 |               |
|----------------------------------|---------------|-----------------|---------------|
|                                  | EDGE<br>LINES | CENTER<br>LINES | STOP<br>LINES |
|                                  | MILE          | MILE            | LIN. FT.      |
| 93+57.58 TO 102+86.00 (S.R. 84)  | 0.36          | 0.18            |               |
| 98+70.00 TO 100+80.00 (WOOD RD.) | 0.08          | 0.04            |               |
| 99+67.00 (WOOD RD.)              |               |                 | 15            |
| 100+36.00 (WOOD RD.)             |               |                 | 15            |
| <b>TOTAL</b>                     | <b>0.44</b>   | <b>0.22</b>     | <b>30</b>     |

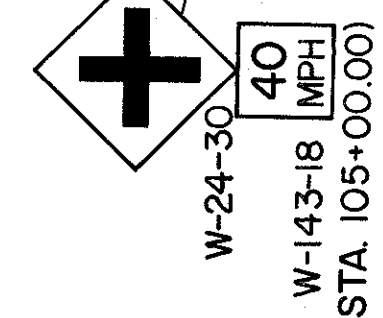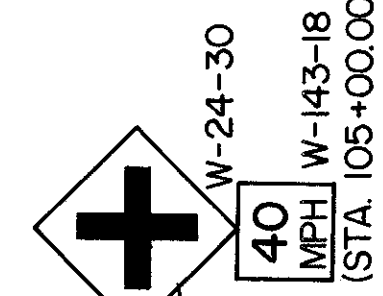

**SIGNING SUB-SUMMARY**

| STATION              | SIDE | SIGN<br>DESIGNATION | 630                  |  |
|----------------------|------|---------------------|----------------------|--|
|                      |      |                     | SIGNS,<br>FLAT SHEET | GROUND<br>MOUNTED<br>SUPPORT<br>NO. 3 POST |
|                      |      |                     | SQ. FT.              | LIN. FT.                                   |
| 91+25.00 (S.R. 84)   | LT.  | W-24-30             | 6.25                 | 13   |
| 91+25.00 (S.R. 84)   | RT.  | W-24-30             | 6.25                 | 13   |
| 105+00.00 (S.R. 84)  | LT.  | W-24-30             | 6.25                 | 13   |
| 105+00.00 (S.R. 84)  | RT.  | W-24-30             | 6.25                 | 13   |
| 99+67.00 (WOOD RD.)  | RT.  | R-1-30              | 6.25                 | 12   |
| 100+36.00 (WOOD RD.) | LT.  | R-1-30              | 6.25                 | 12   |
| <b>TOTAL</b>         |      |                     | <b>44.00</b>         | <b>76</b>                                  |

