


STA.	ELEV.
1562+71	728.17
1562+80	728.01
1562+90	727.84
1563+00	727.66
1563+11	727.47

BENCH MARK: P.K. NAIL IN POWER POLE No. ELEV. 731.19

NOTE: 8" CAST IRON SANITARY SEWER THROUGH CULVERT LOCATION TO BE PROTECTED AND PRESERVED BY THE CONTRACTOR. THE COST OF PROTECTION SHALL BE INCLUDED IN THE PRICE BID FOR ITEM 603-CONDUIT TYPE A. ANY DAMAGE TO THE SANITARY SEWER SHALL BE REPAIRED IN KIND BY THE CONTRACTOR AT HIS OWN EXPENSE AND AS DIRECTED BY THE ENGINEER. SANITARY FLOW SHALL NOT BE INTERRUPTED.

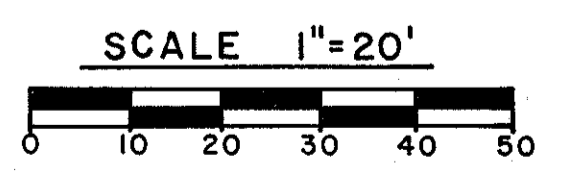

DEBEVEC · SALO & ASSOCIATES, INC.
 CIVIL ENGINEERS · SURVEYORS
 PAINESVILLE OHIO

S.R. 84 CULVERT REPLACEMENT PLAN
 MADISON VILLAGE, OHIO

REVISIONS	DATE	CHK'D BY	DATE
4.			
3.			
2.			
1.			

SCALE

FILE # **8**
 W.O. # **11**

BRUNING 44-142-35026

DEBEVEC · SALO & ASSOCIATES, INC.
 CIVIL ENGINEERS · SURVEYORS