


BY _____ DATE _____
 SURVEYED _____
 CHECKED _____
 FINAL SURVEY _____
 NOTE BOOK _____
 AREAS CHECKED _____

BY _____ DATE _____
 SURVEYED _____
 CHECKED _____
 ORIGINAL SURVEY _____
 NOTE BOOK _____
 AREAS CHECKED _____

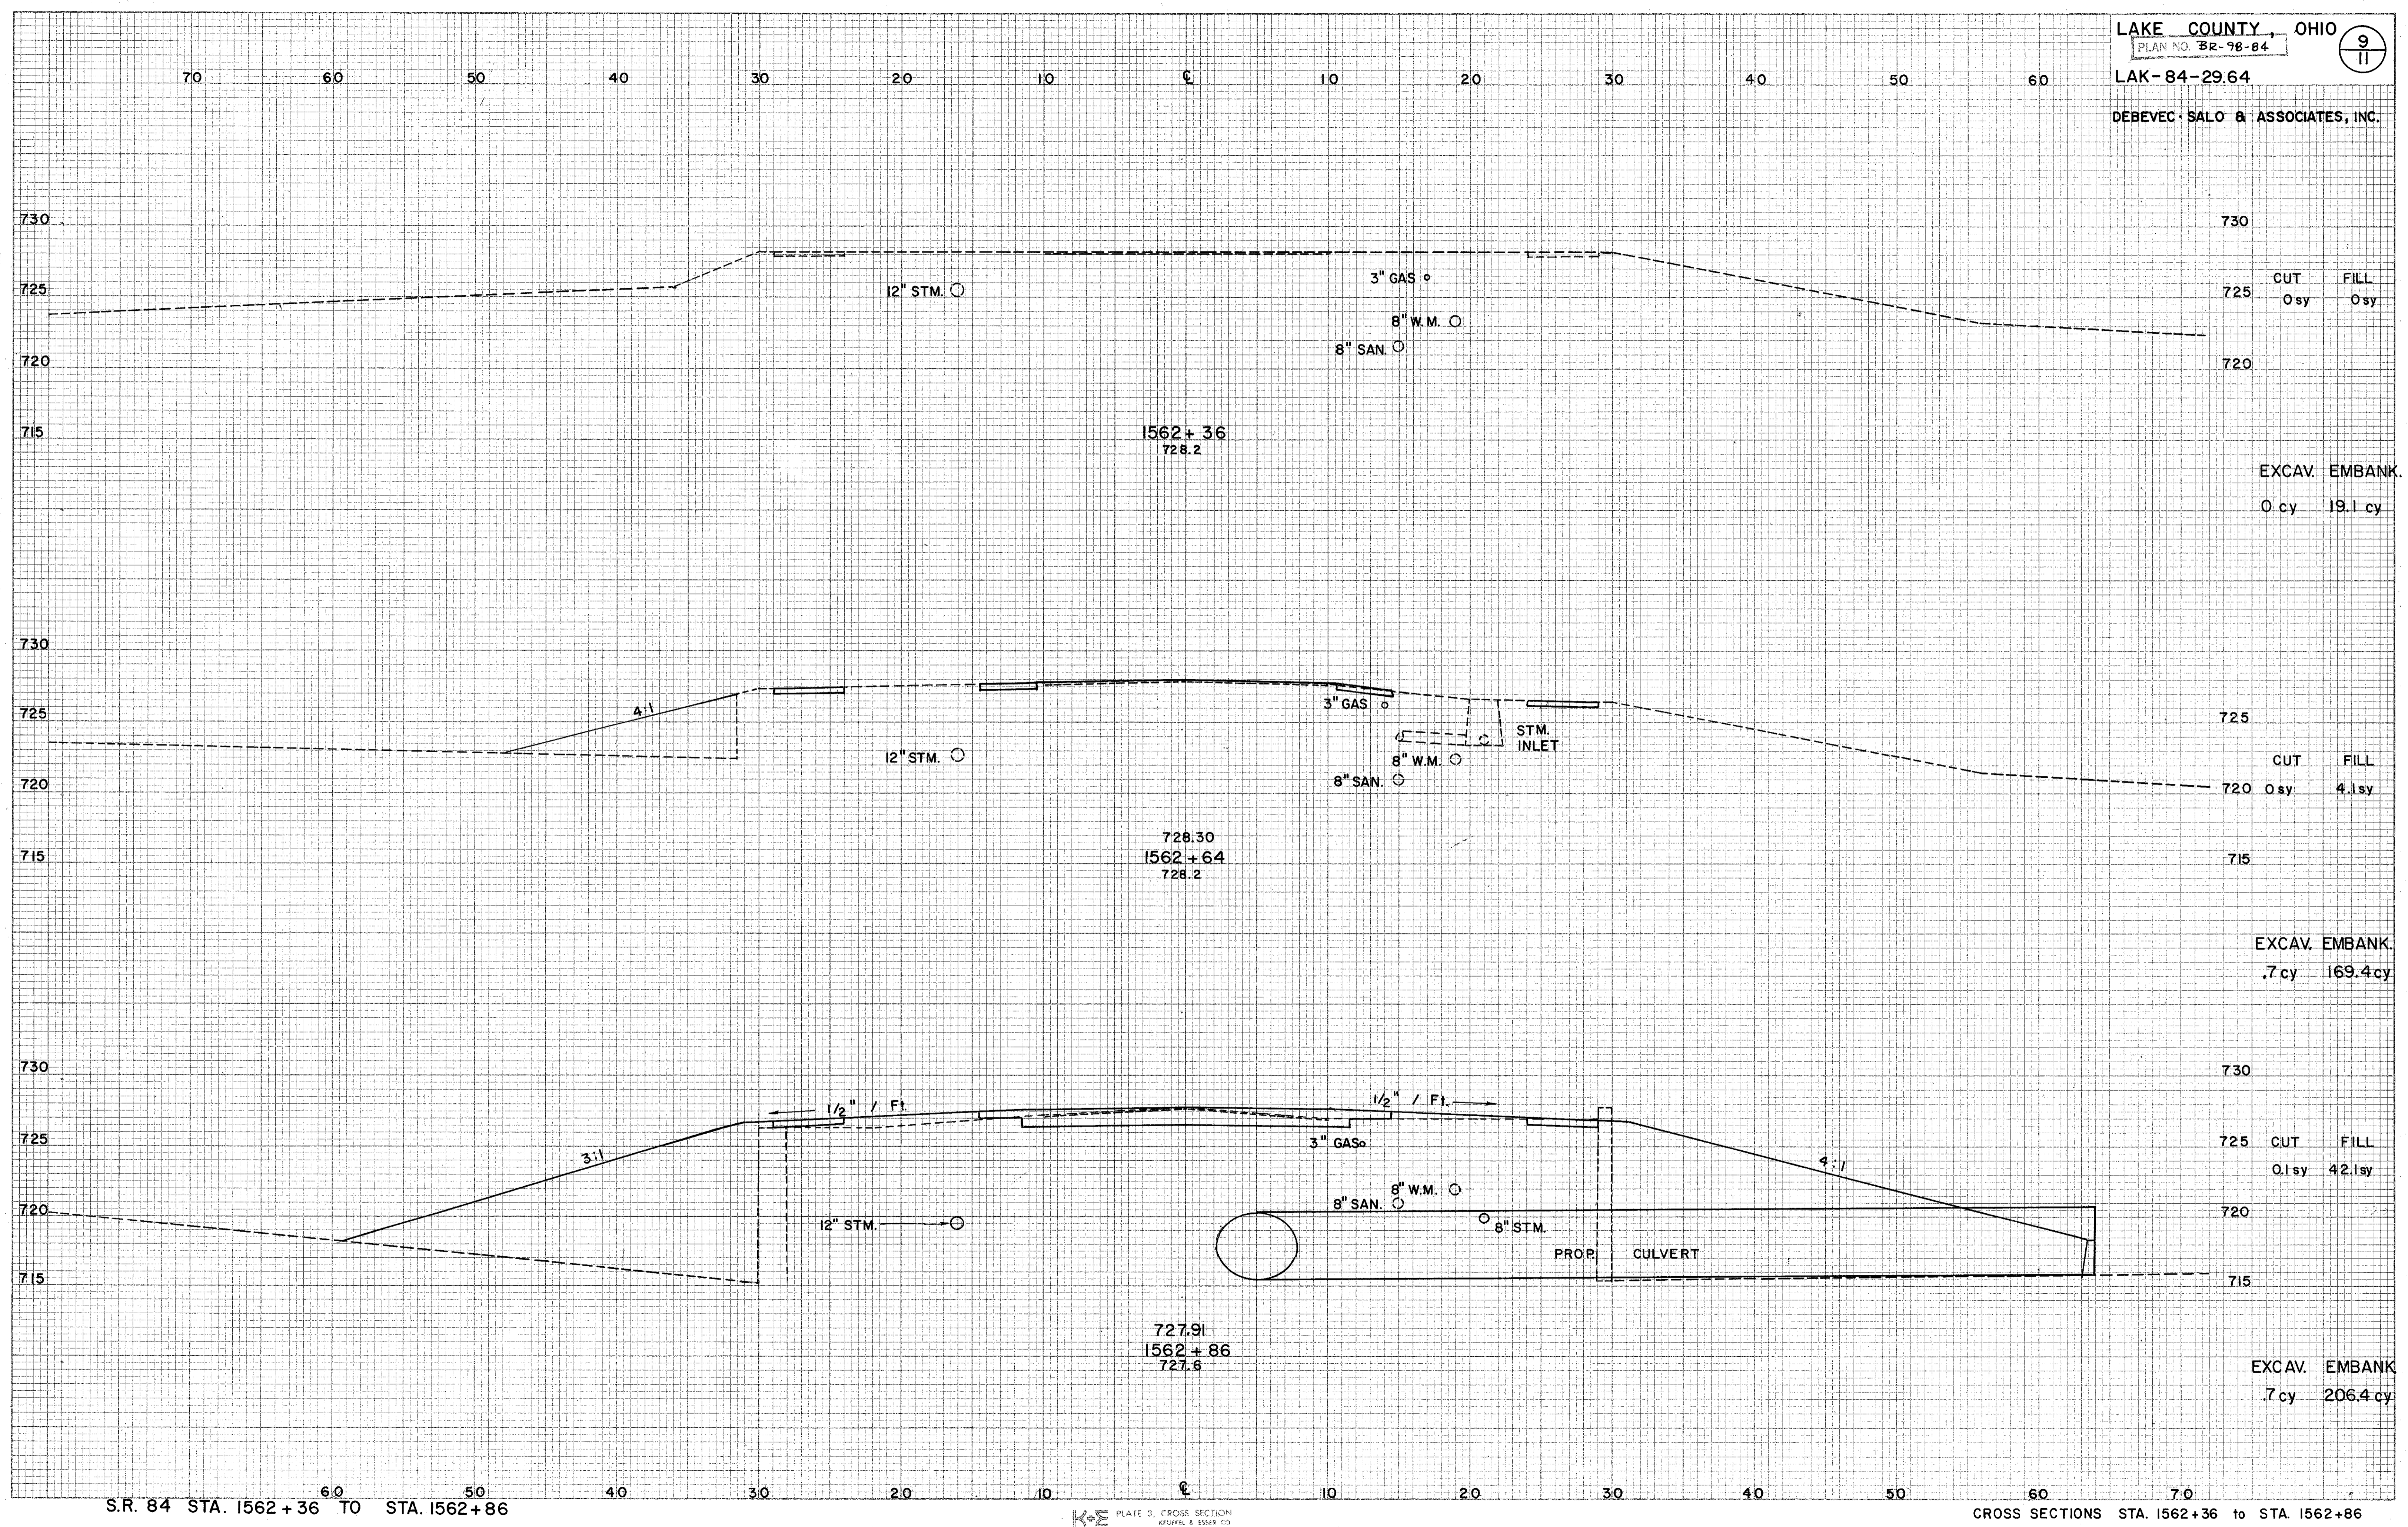

S.R. 84 STA. 1562 + 36 TO STA. 1562 + 86

CROSS SECTIONS STA. 1562+36 to STA. 1562+86