


TYPICAL SECTION TYPE T-35

SCALE 3/8"=1'-0"

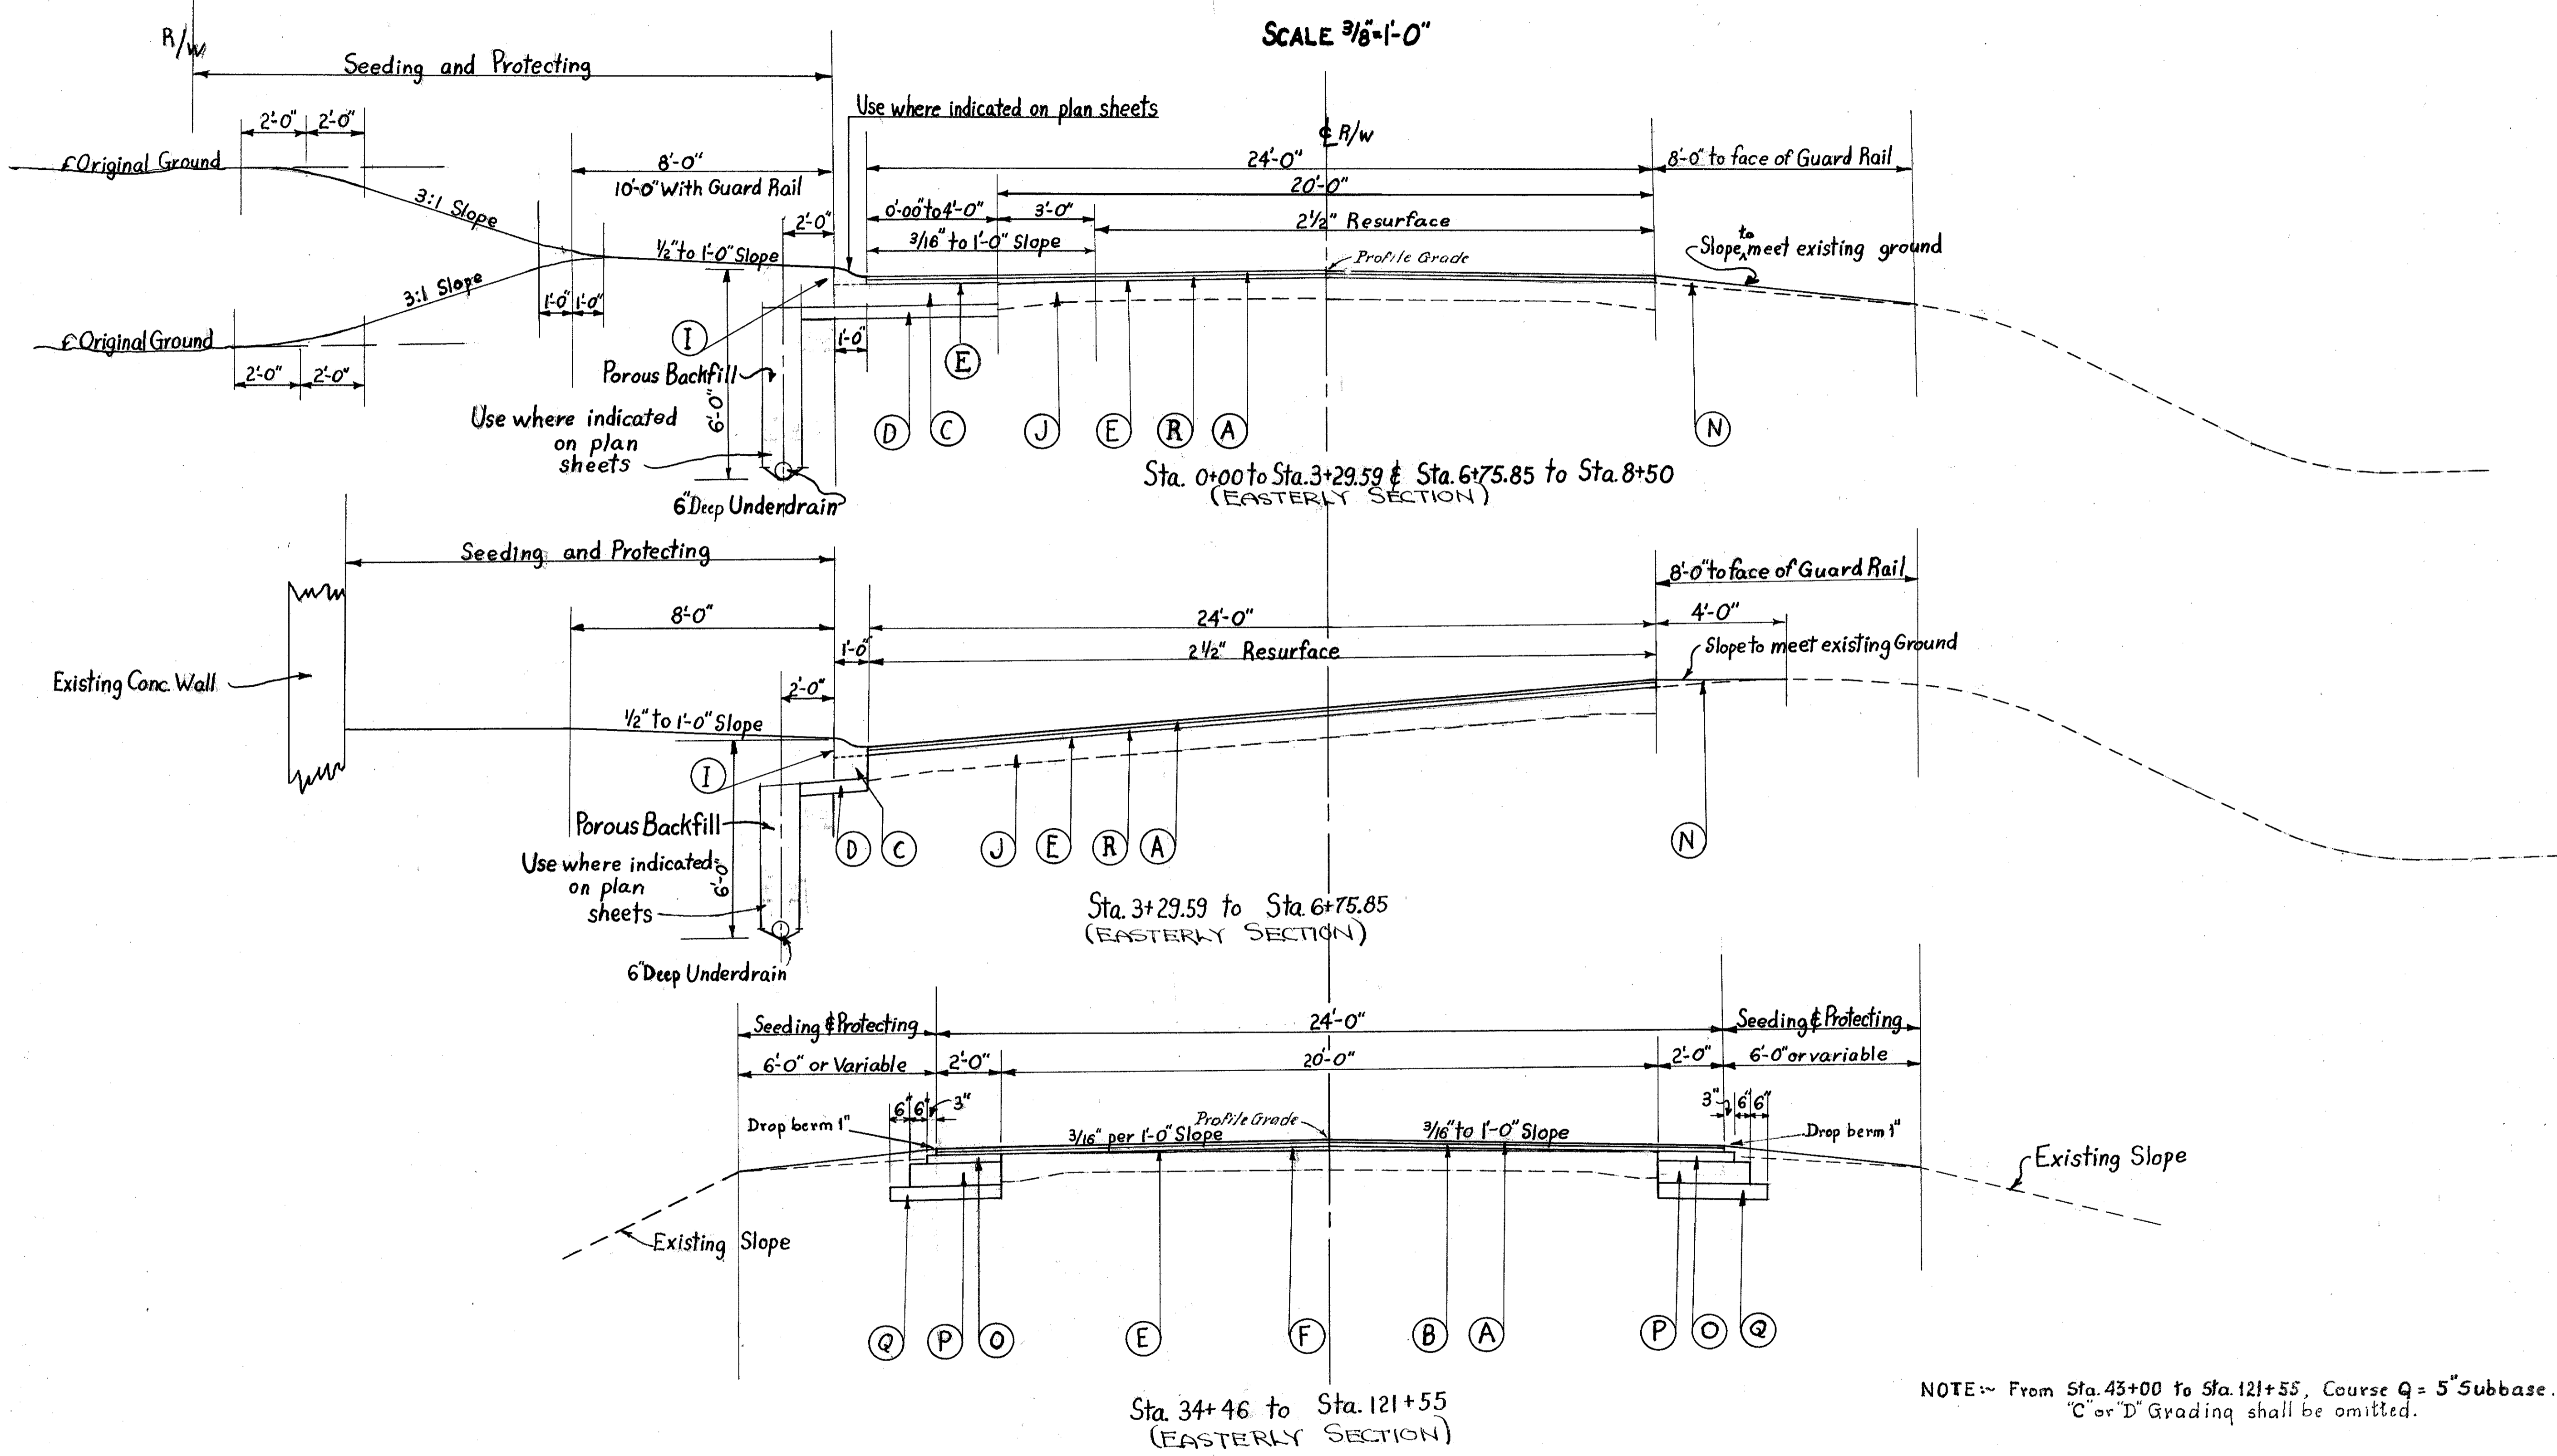

NOTE: From Sta. 43+00 to Sta. 121+55, Course Q = 5" Subbase. "C" or "D" Grading shall be omitted.