


# TYPICAL SECTION TYPE T-35 ON B-119

SCALE 3/8"=1'-0"

LAK. 84 (3.27-7.81)  
LAKE COUNTY

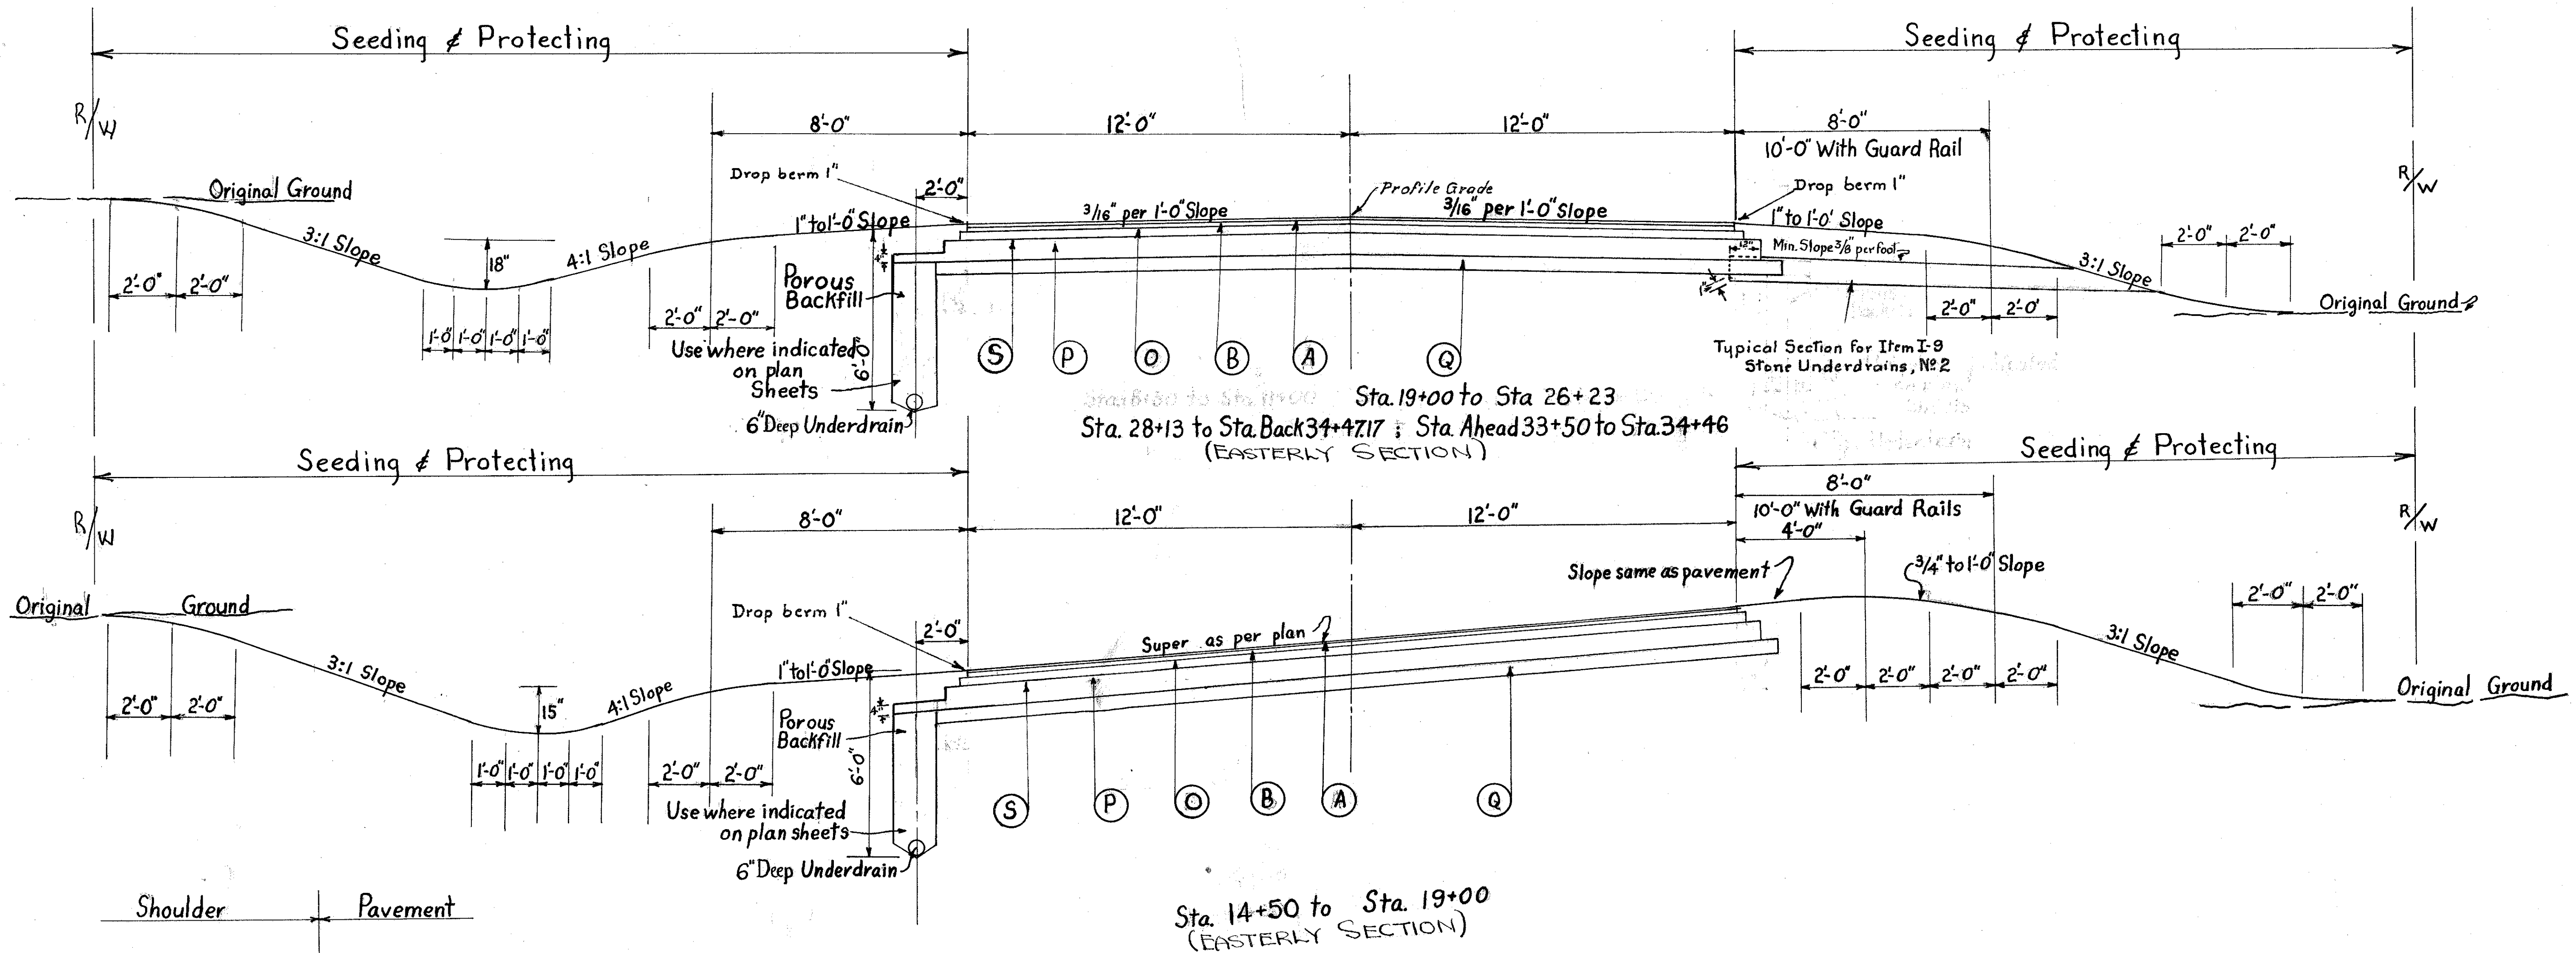

## DETAIL OF PAVEMENT EDGE

