
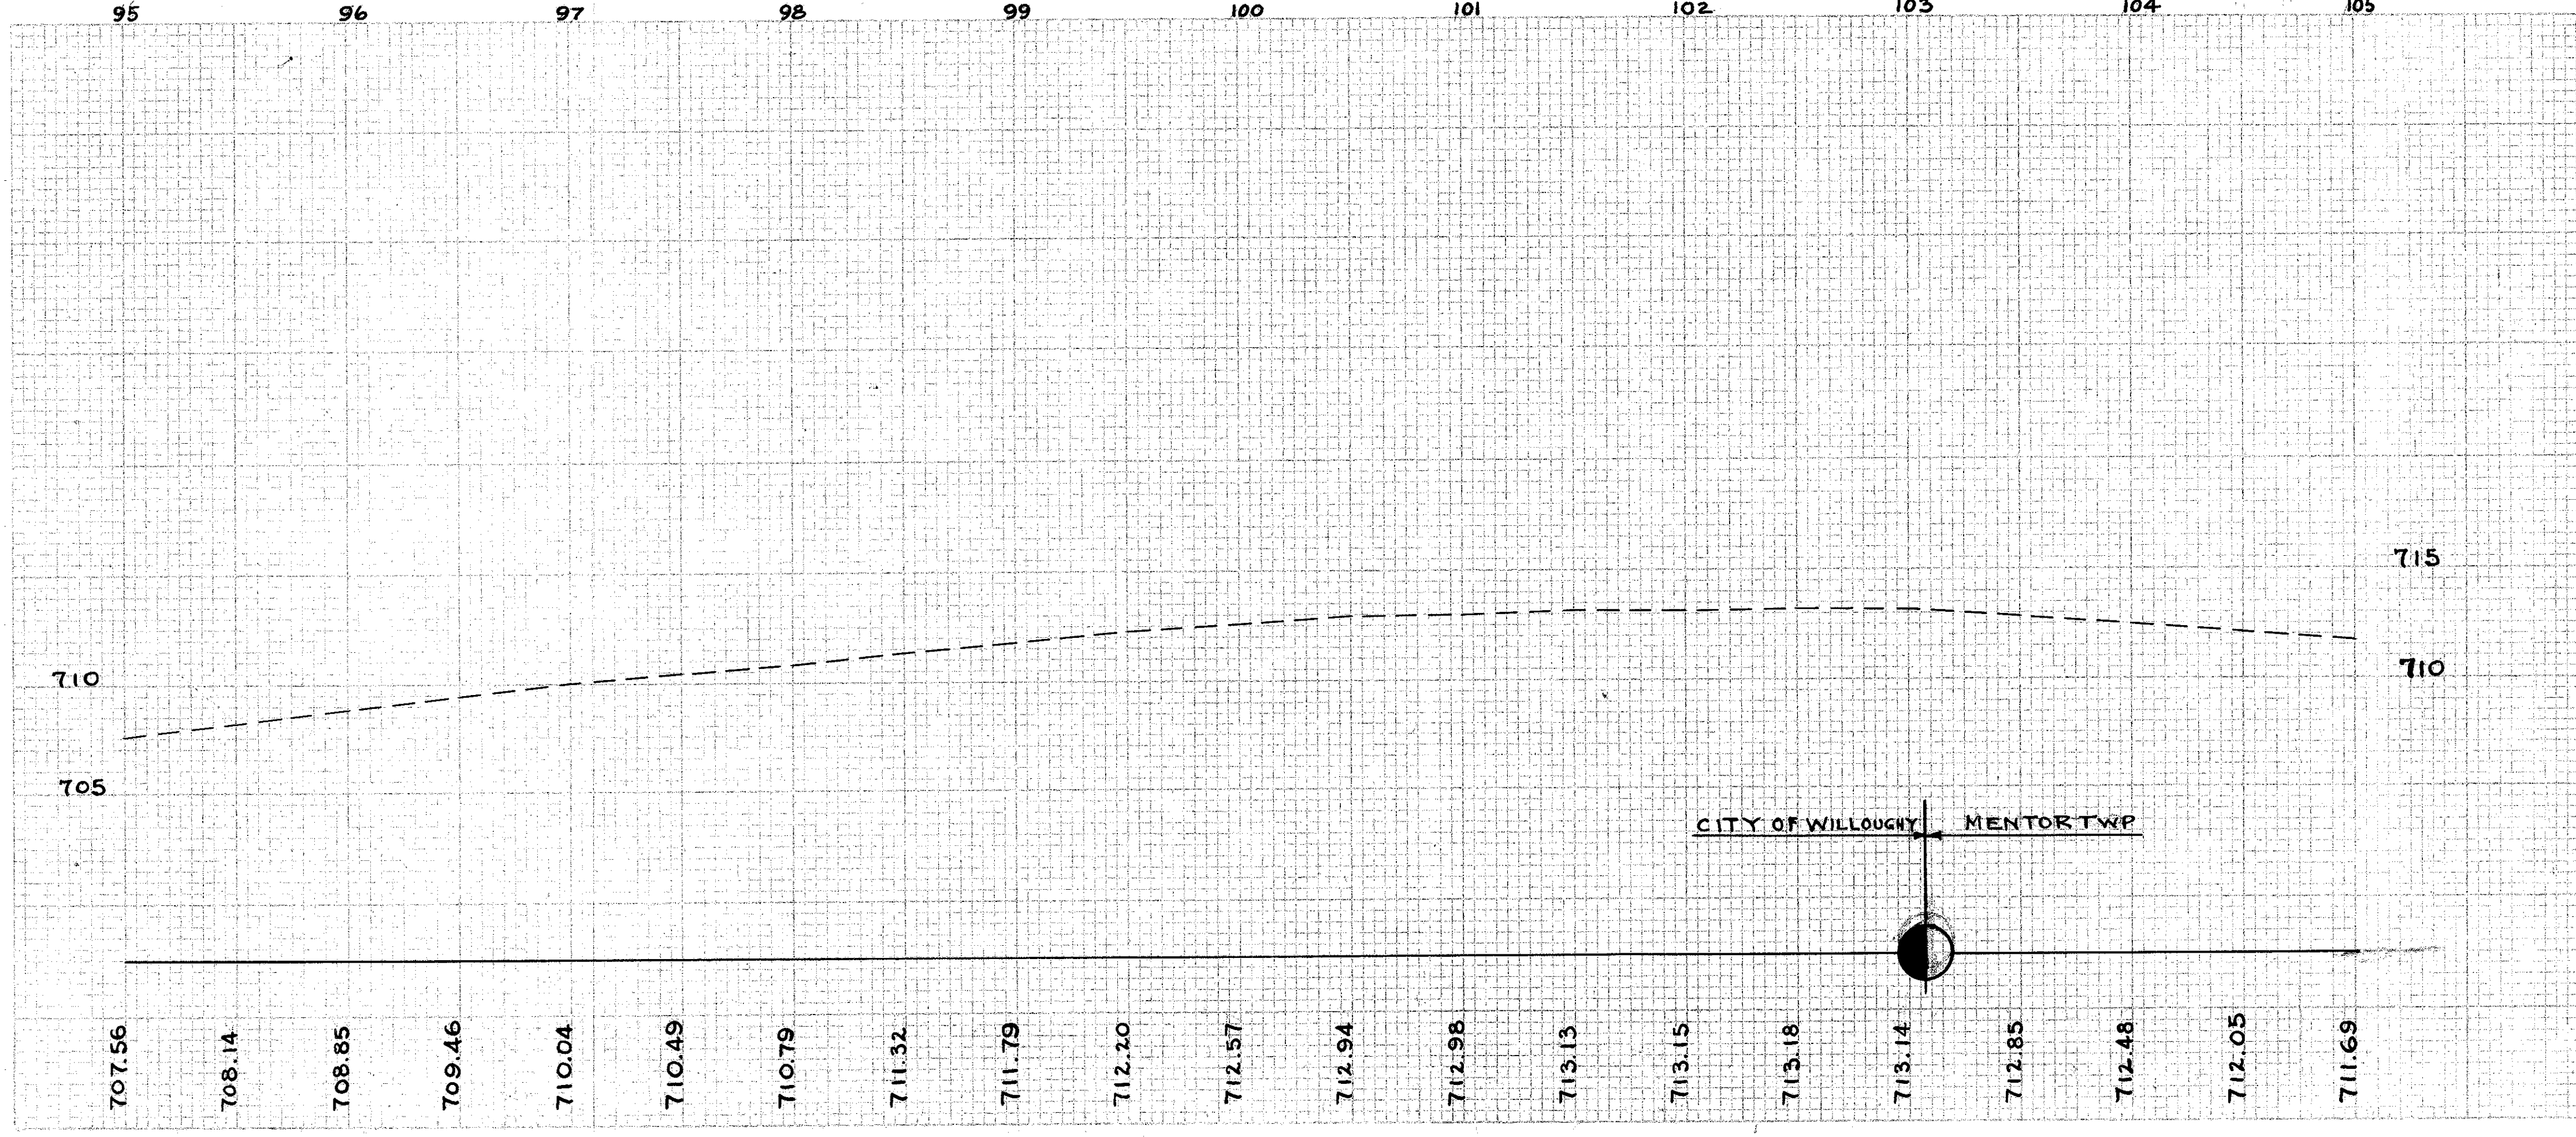


LAK. 84 (3.27-7.81)  
LAKE COUNTY

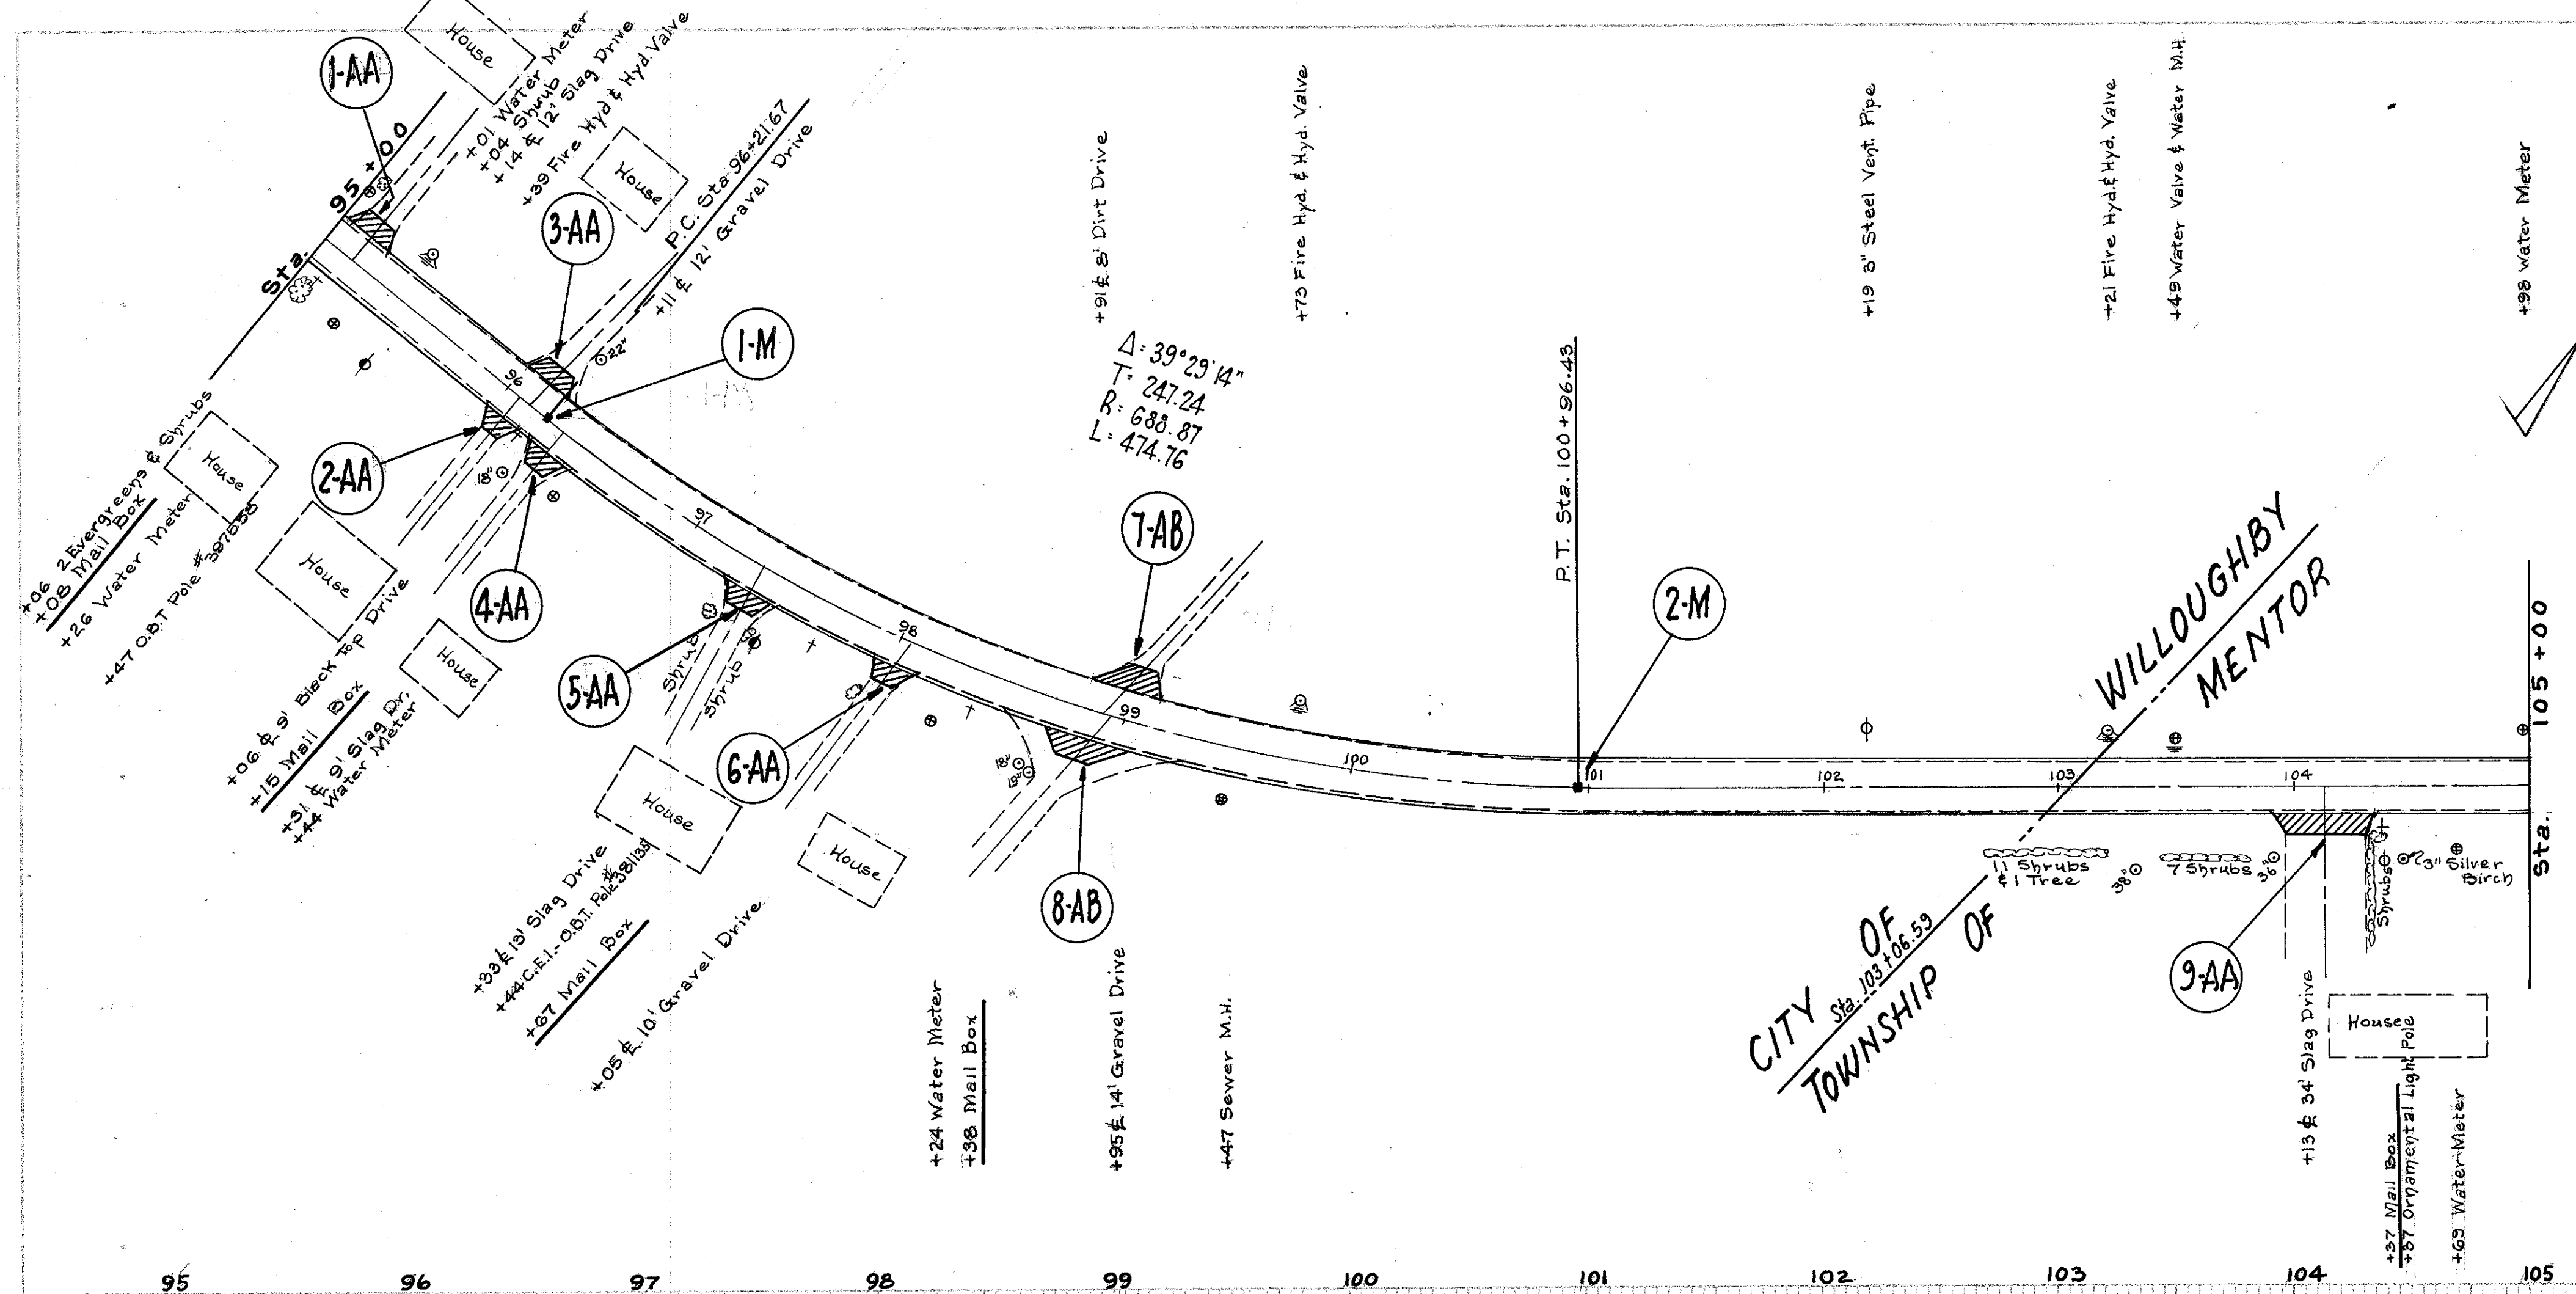

ESTIMATED QUANTITIES

SEE SHEET NO.	DESCRIPTION	AMOUNT	UNIT	AMOUNT	UNIT	AMOUNT	UNIT
	Mon. Box Assembly Each	2					
	5' Crushed 2" Aggregate Base Course	104	Sq. Yds.	34	Sq. Yds.	138	
	5' Crushed 2" Asphalt Conc. Surface Course	104	Sq. Yds.	34	Sq. Yds.	138	
	Extra for Mail Box Approach						
	5' Crushed 2" Aggregate Base Course	3@32	Sq. Yds.	13	Sq. Yds.	135	
	13' 3" Slag Drive	1@13	Sq. Yds.	13	Sq. Yds.	135	
	13' 3" Slag Drive	1@13	Sq. Yds.	13	Sq. Yds.	135	
	13' 3" Slag Drive	1@13	Sq. Yds.	13	Sq. Yds.	135	
	TOTALS	2		138		135	135

PLAN & PROFILE STA. 95+00 TO STA. 105+00