


97 Sq. Yds. 1 1/2" Ave. Asphaltic Conc. Surf. Course

LAK. 84 (3.27-7.81)  
LAKE COUNTY

TEN. NO.	STATE	PROJECT	SHEET NO.
2	OHIO		34

83

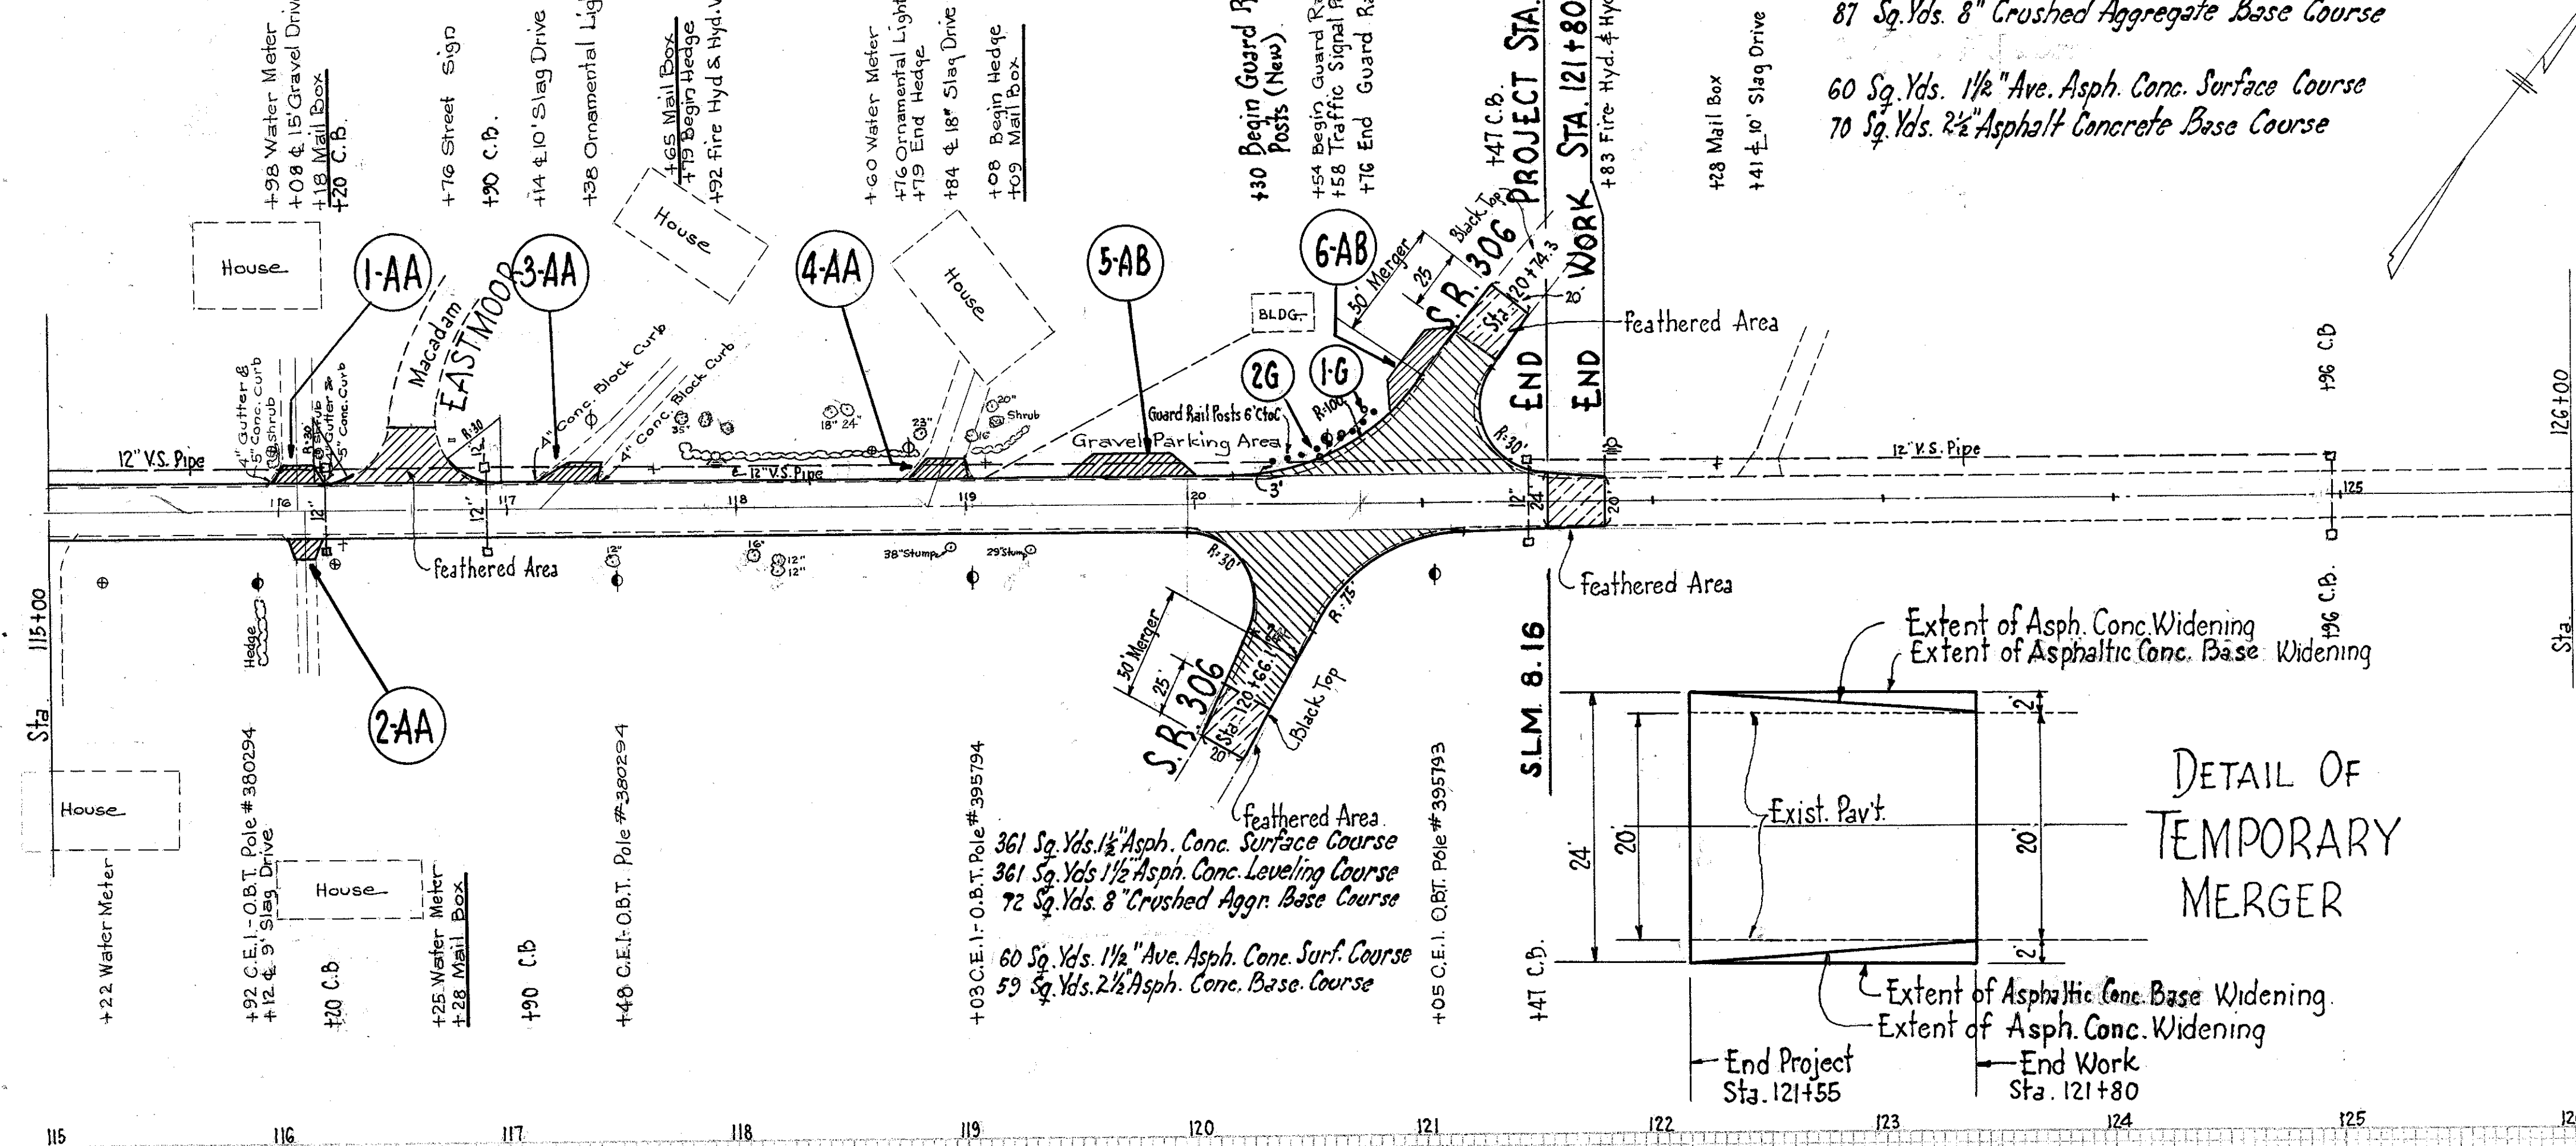

361 Sq. Yds. 1 1/2" Asphaltic Concrete Surface Course.  
361 Sq. Yds. 1 1/2" Asphaltic Concrete Leveling Course  
87 Sq. Yds. 8" Crushed Aggregate Base Course


60 Sq. Yds. 1 1/2" Ave. Asph. Conc. Surface Course  
70 Sq. Yds. 2 1/2" Asphalt Concrete Base Course

361 Sq. Yds. 1 1/2" Asph. Conc. Surface Course  
361 Sq. Yds. 1 1/2" Asph. Conc. Leveling Course  
72 Sq. Yds. 8" Crushed Aggr. Base Course  
60 Sq. Yds. 1 1/2" Ave. Asph. Conc. Surf. Course  
59 Sq. Yds. 2 1/2" Asph. Conc. Base Course

DETAIL OF  
TEMPORARY  
MERGER

60 Sq. Yds. 1 1/2" Ave. Asph. Surface Course  
8 Sq. Yds. 2 1/2" Asph. Conc. Base Course  
15 Sq. Yds. 8" Crushed Aggr. Base Course

B.M. Ele. 709.722 Top Hyd.  
20' L. of Sta. 117+93

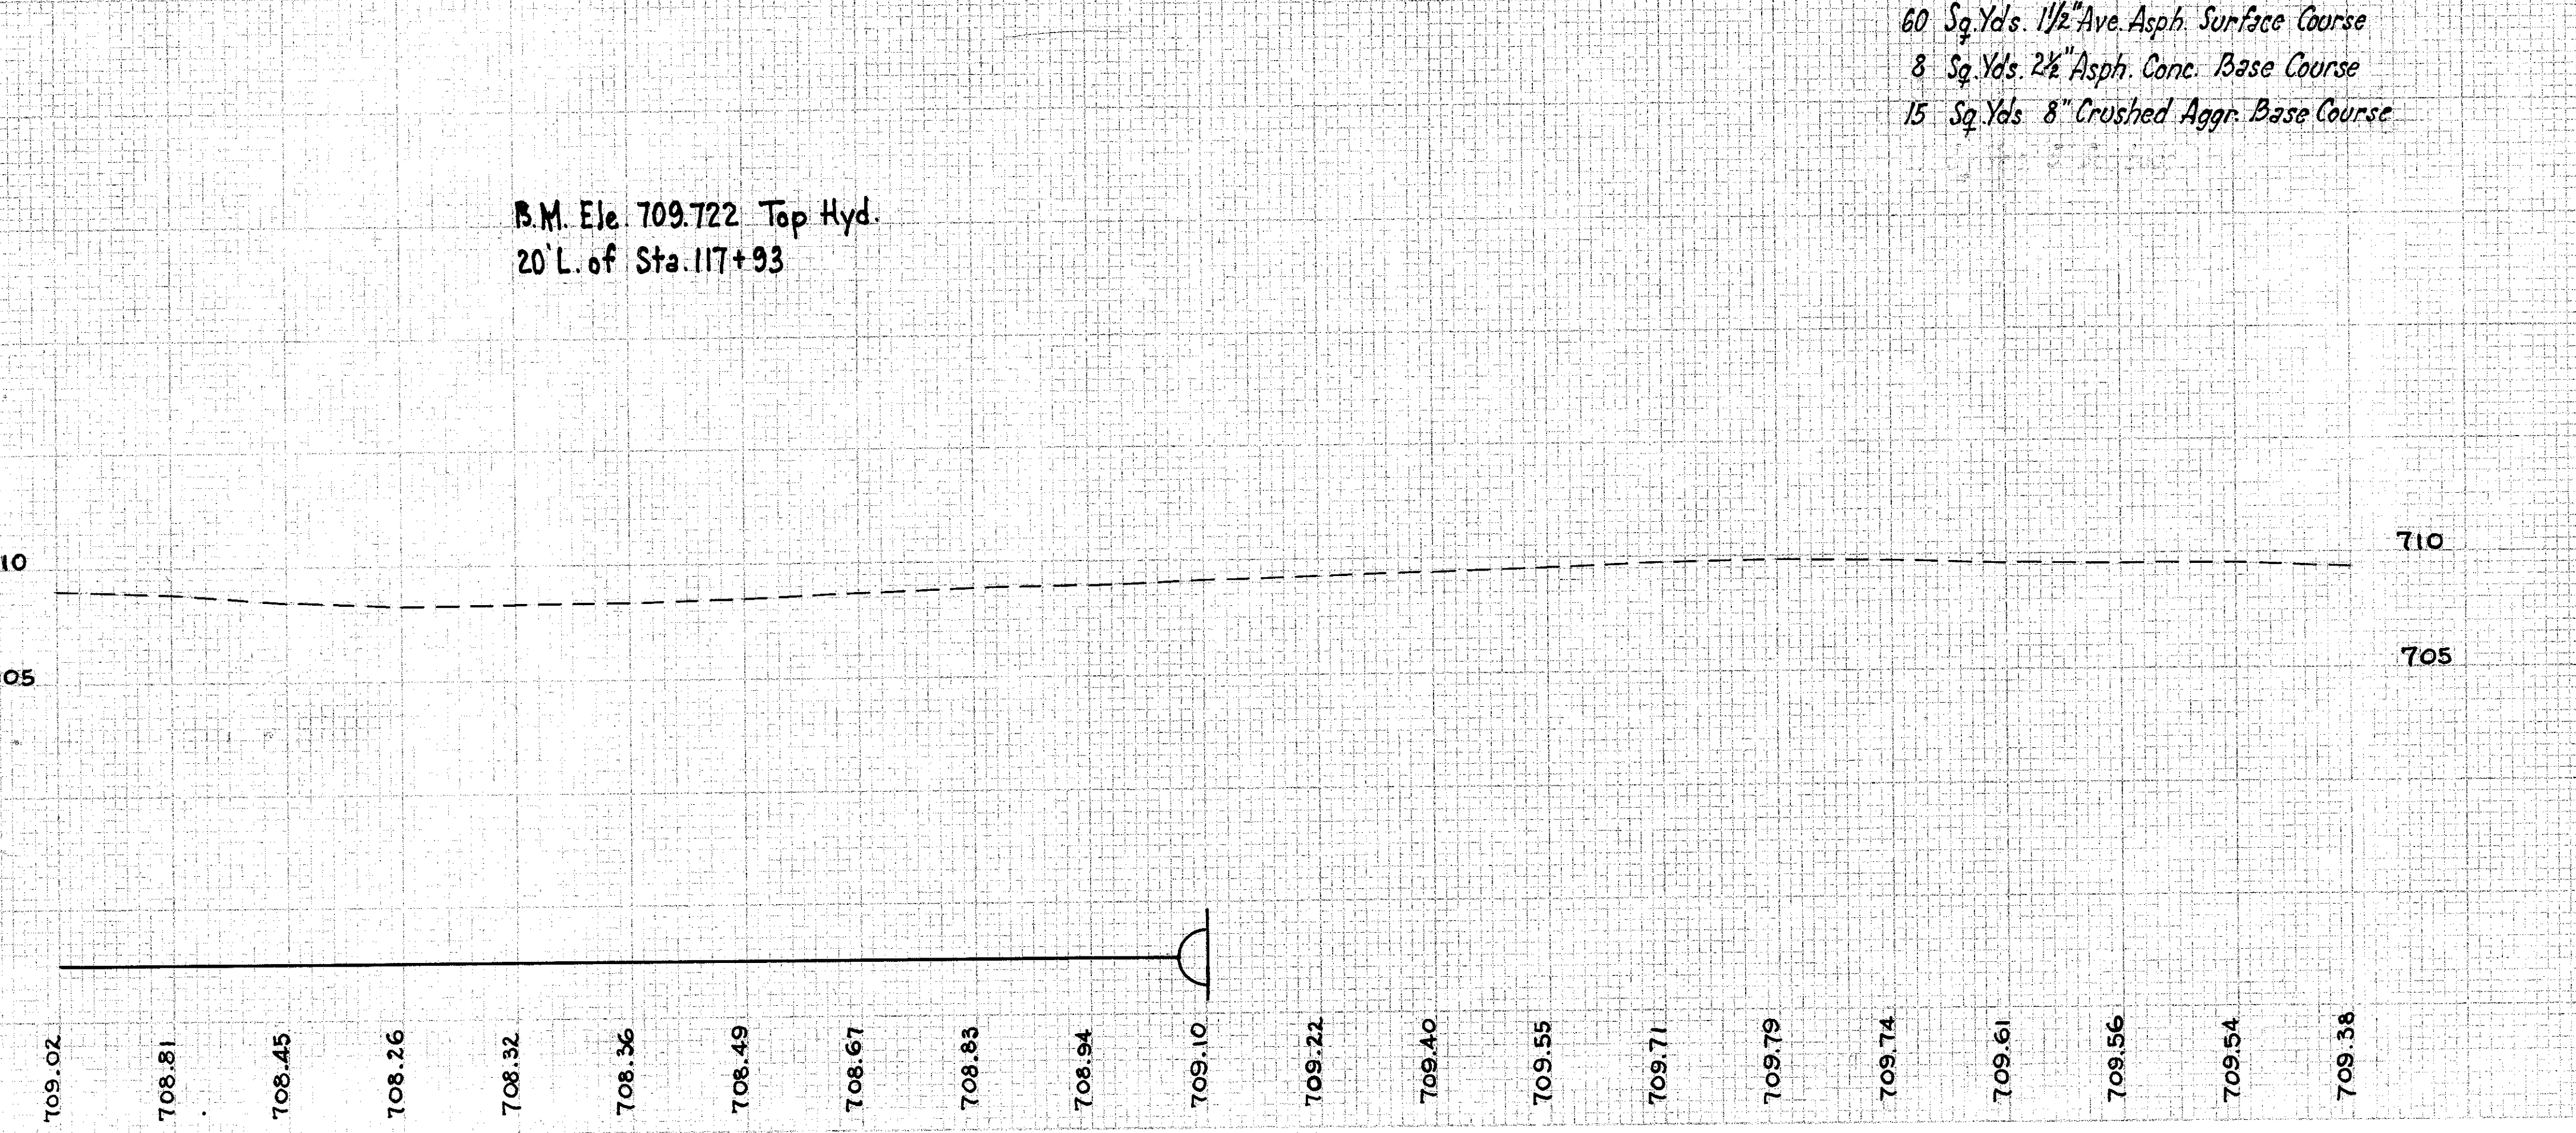

ESTIMATED QUANTITIES

REF. NO.	STATION TO STATION	5" Crushed 2" Asph. Conc. Surface Course	5" Crushed 2" Asph. Conc. Base Course	Guard Rail Posts	Rem. of Ex. Guard Rail	Extra for Mail Box	Appr. 2" Asph. Conc. Surface Course	Aggr. Base Course	Sq. Yds.	Sq. Yds.	No.	Lim. ft.	Sq. Yds.	Sq. Yds.	TOTALS
1-AA to 6-AB (Drives)		155	155	9					155	155					155
1-G to 2-G					30	4 @ 15									52
															52
															52

PLAN & PROFILE STA. 115+00 To STA. 126+00