


LAK. 84 (3.27-7.81)
LAKE COUNTY

SEEDING & SODDING	AREA	
	WIDTH	SQ. YDS.
LIN. FT.	SQ. YDS.	
67	414	
82	4566	
82	4311	
73	4500	
89	475	
82		

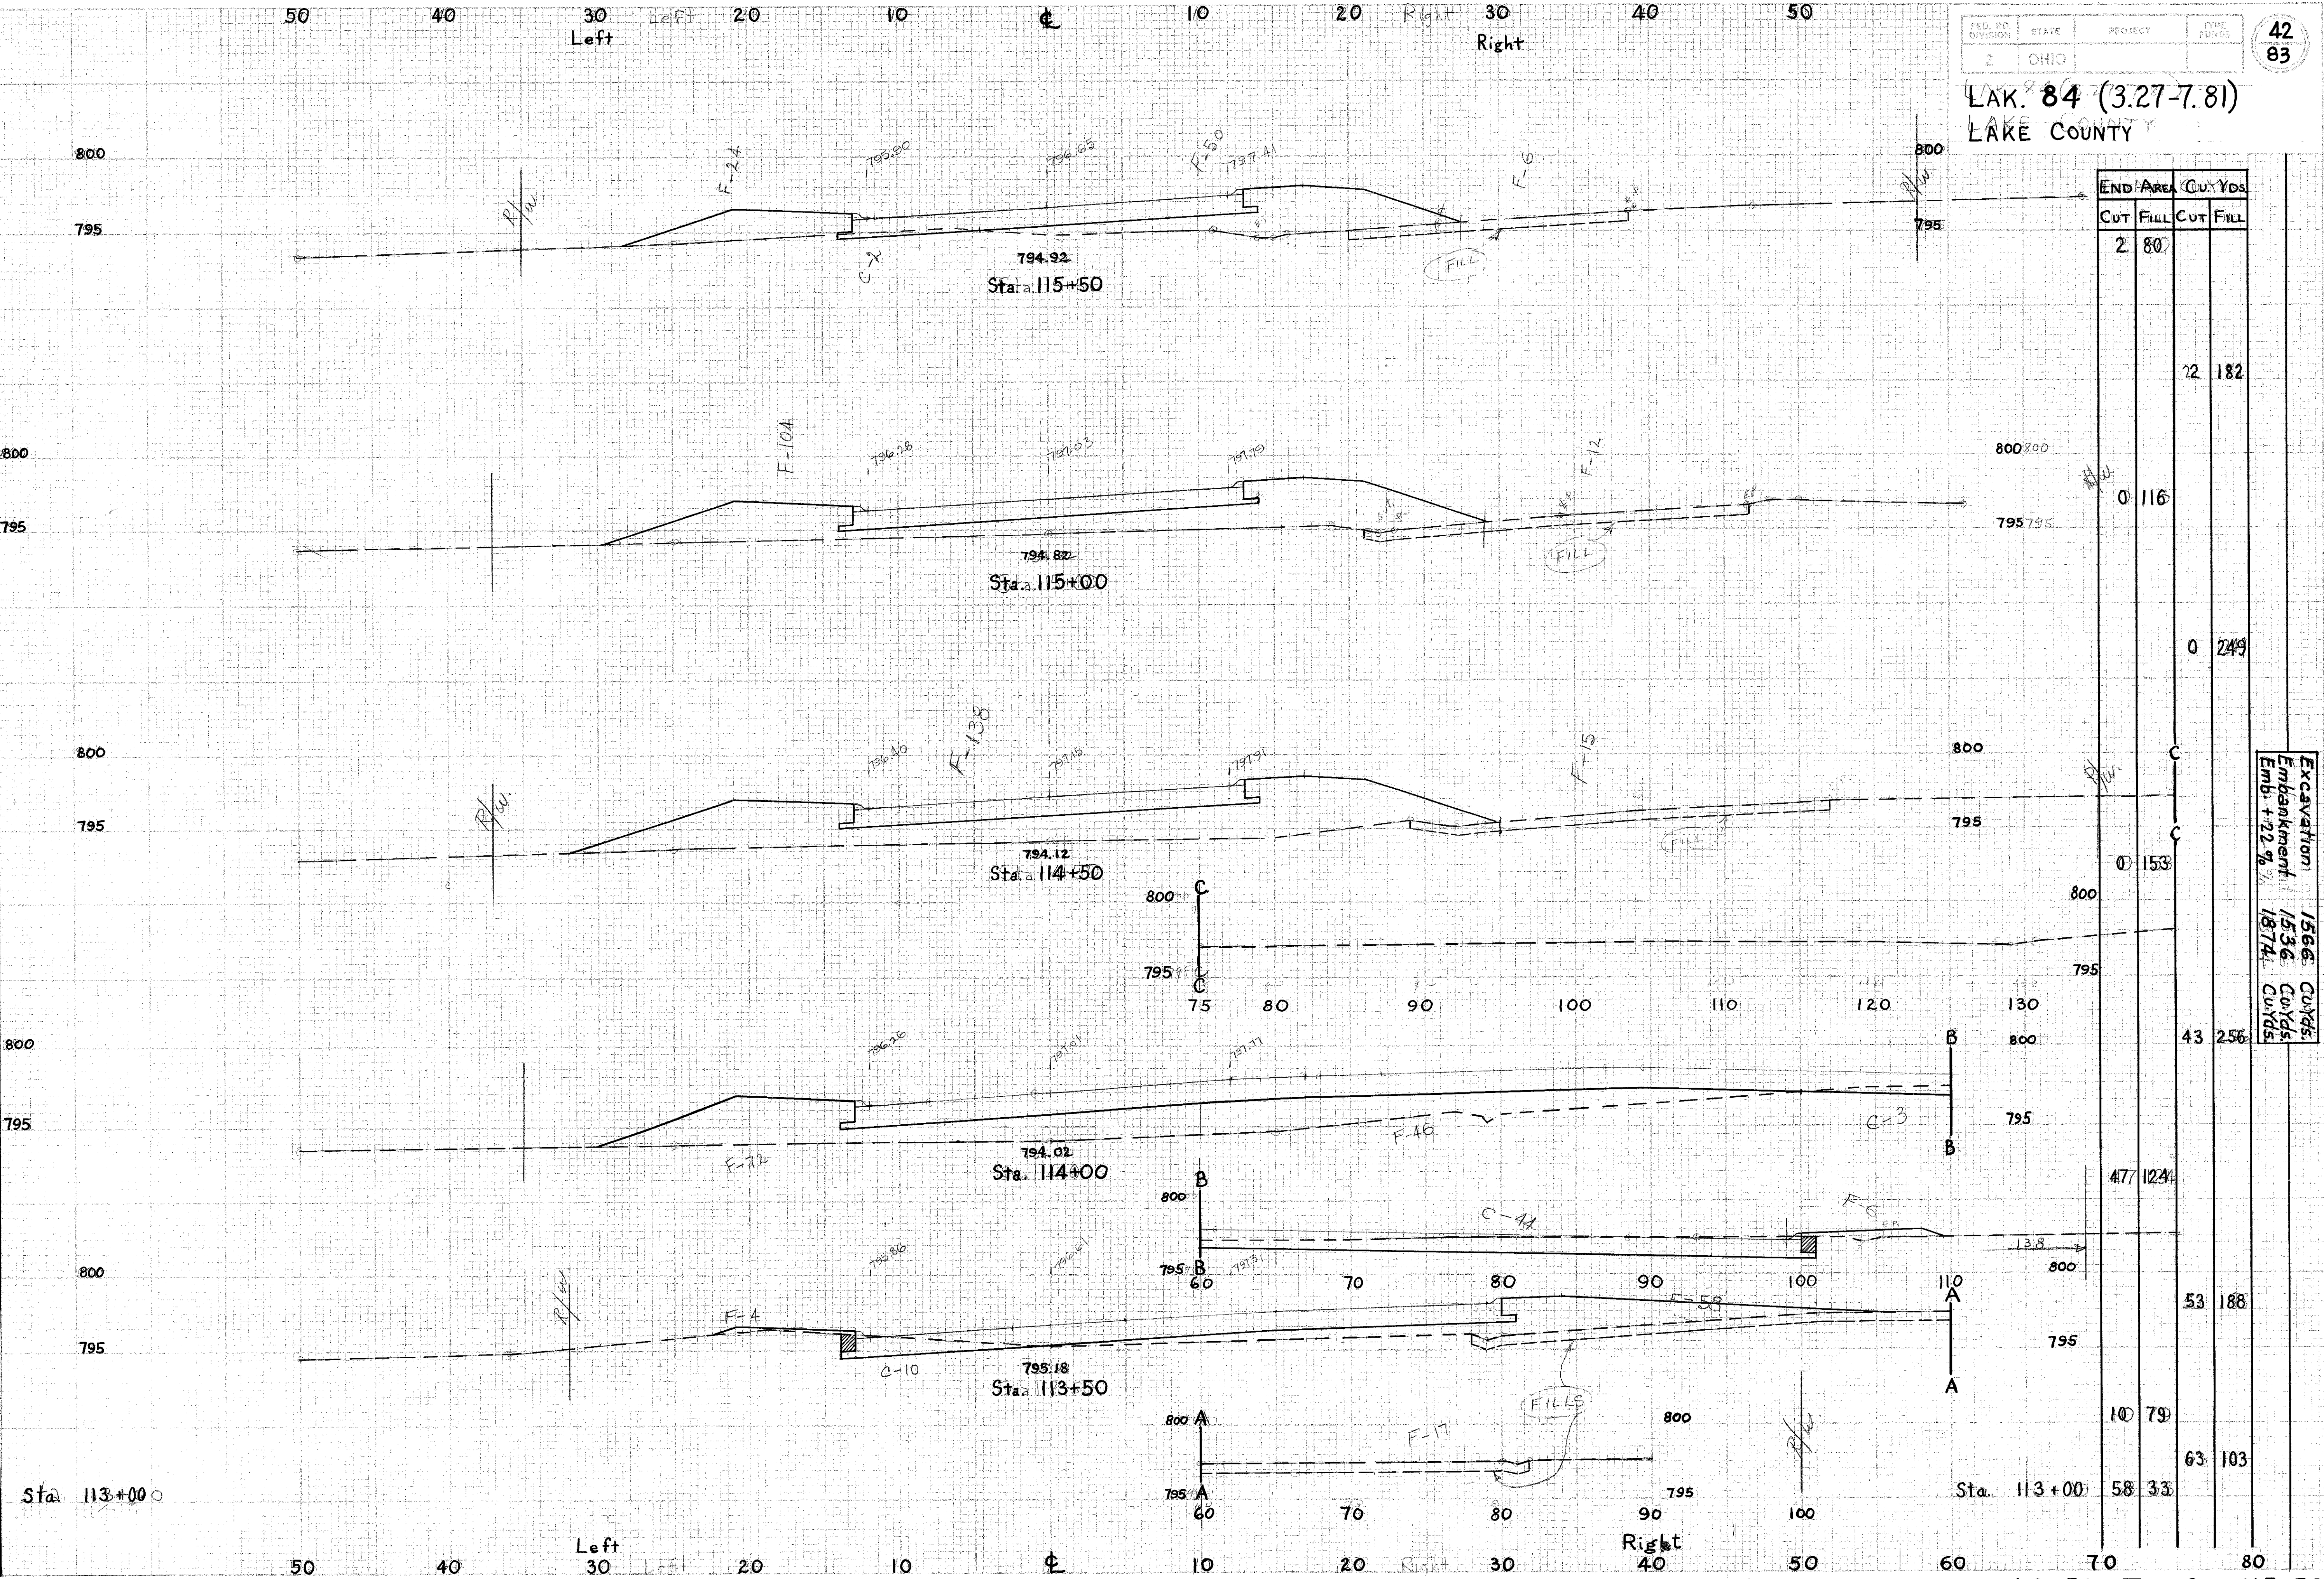

END AREA	CU. YDS.	
	CUT	FILL
2.80		
22	182	
0	116	
0	249	
0	153	
43	256	
477	124	
53	188	
10	79	
63	103	

Excavation 1566 CuYds.
Embankment 1536 CuYds.
Emb. + 22.7% 1874 CuYds.

X SECTIONS STA. 113+50 To STA. 115+50