


LAK. 84 (3.27-7.81)
 LAKE COUNTY

SEEDING: F	SADDING: S
WIDTH: LIN. FT.	AREA: Sq. Yds.
34	62
34	1344
38	2255
43	2566
49	3000
59	3500
67	

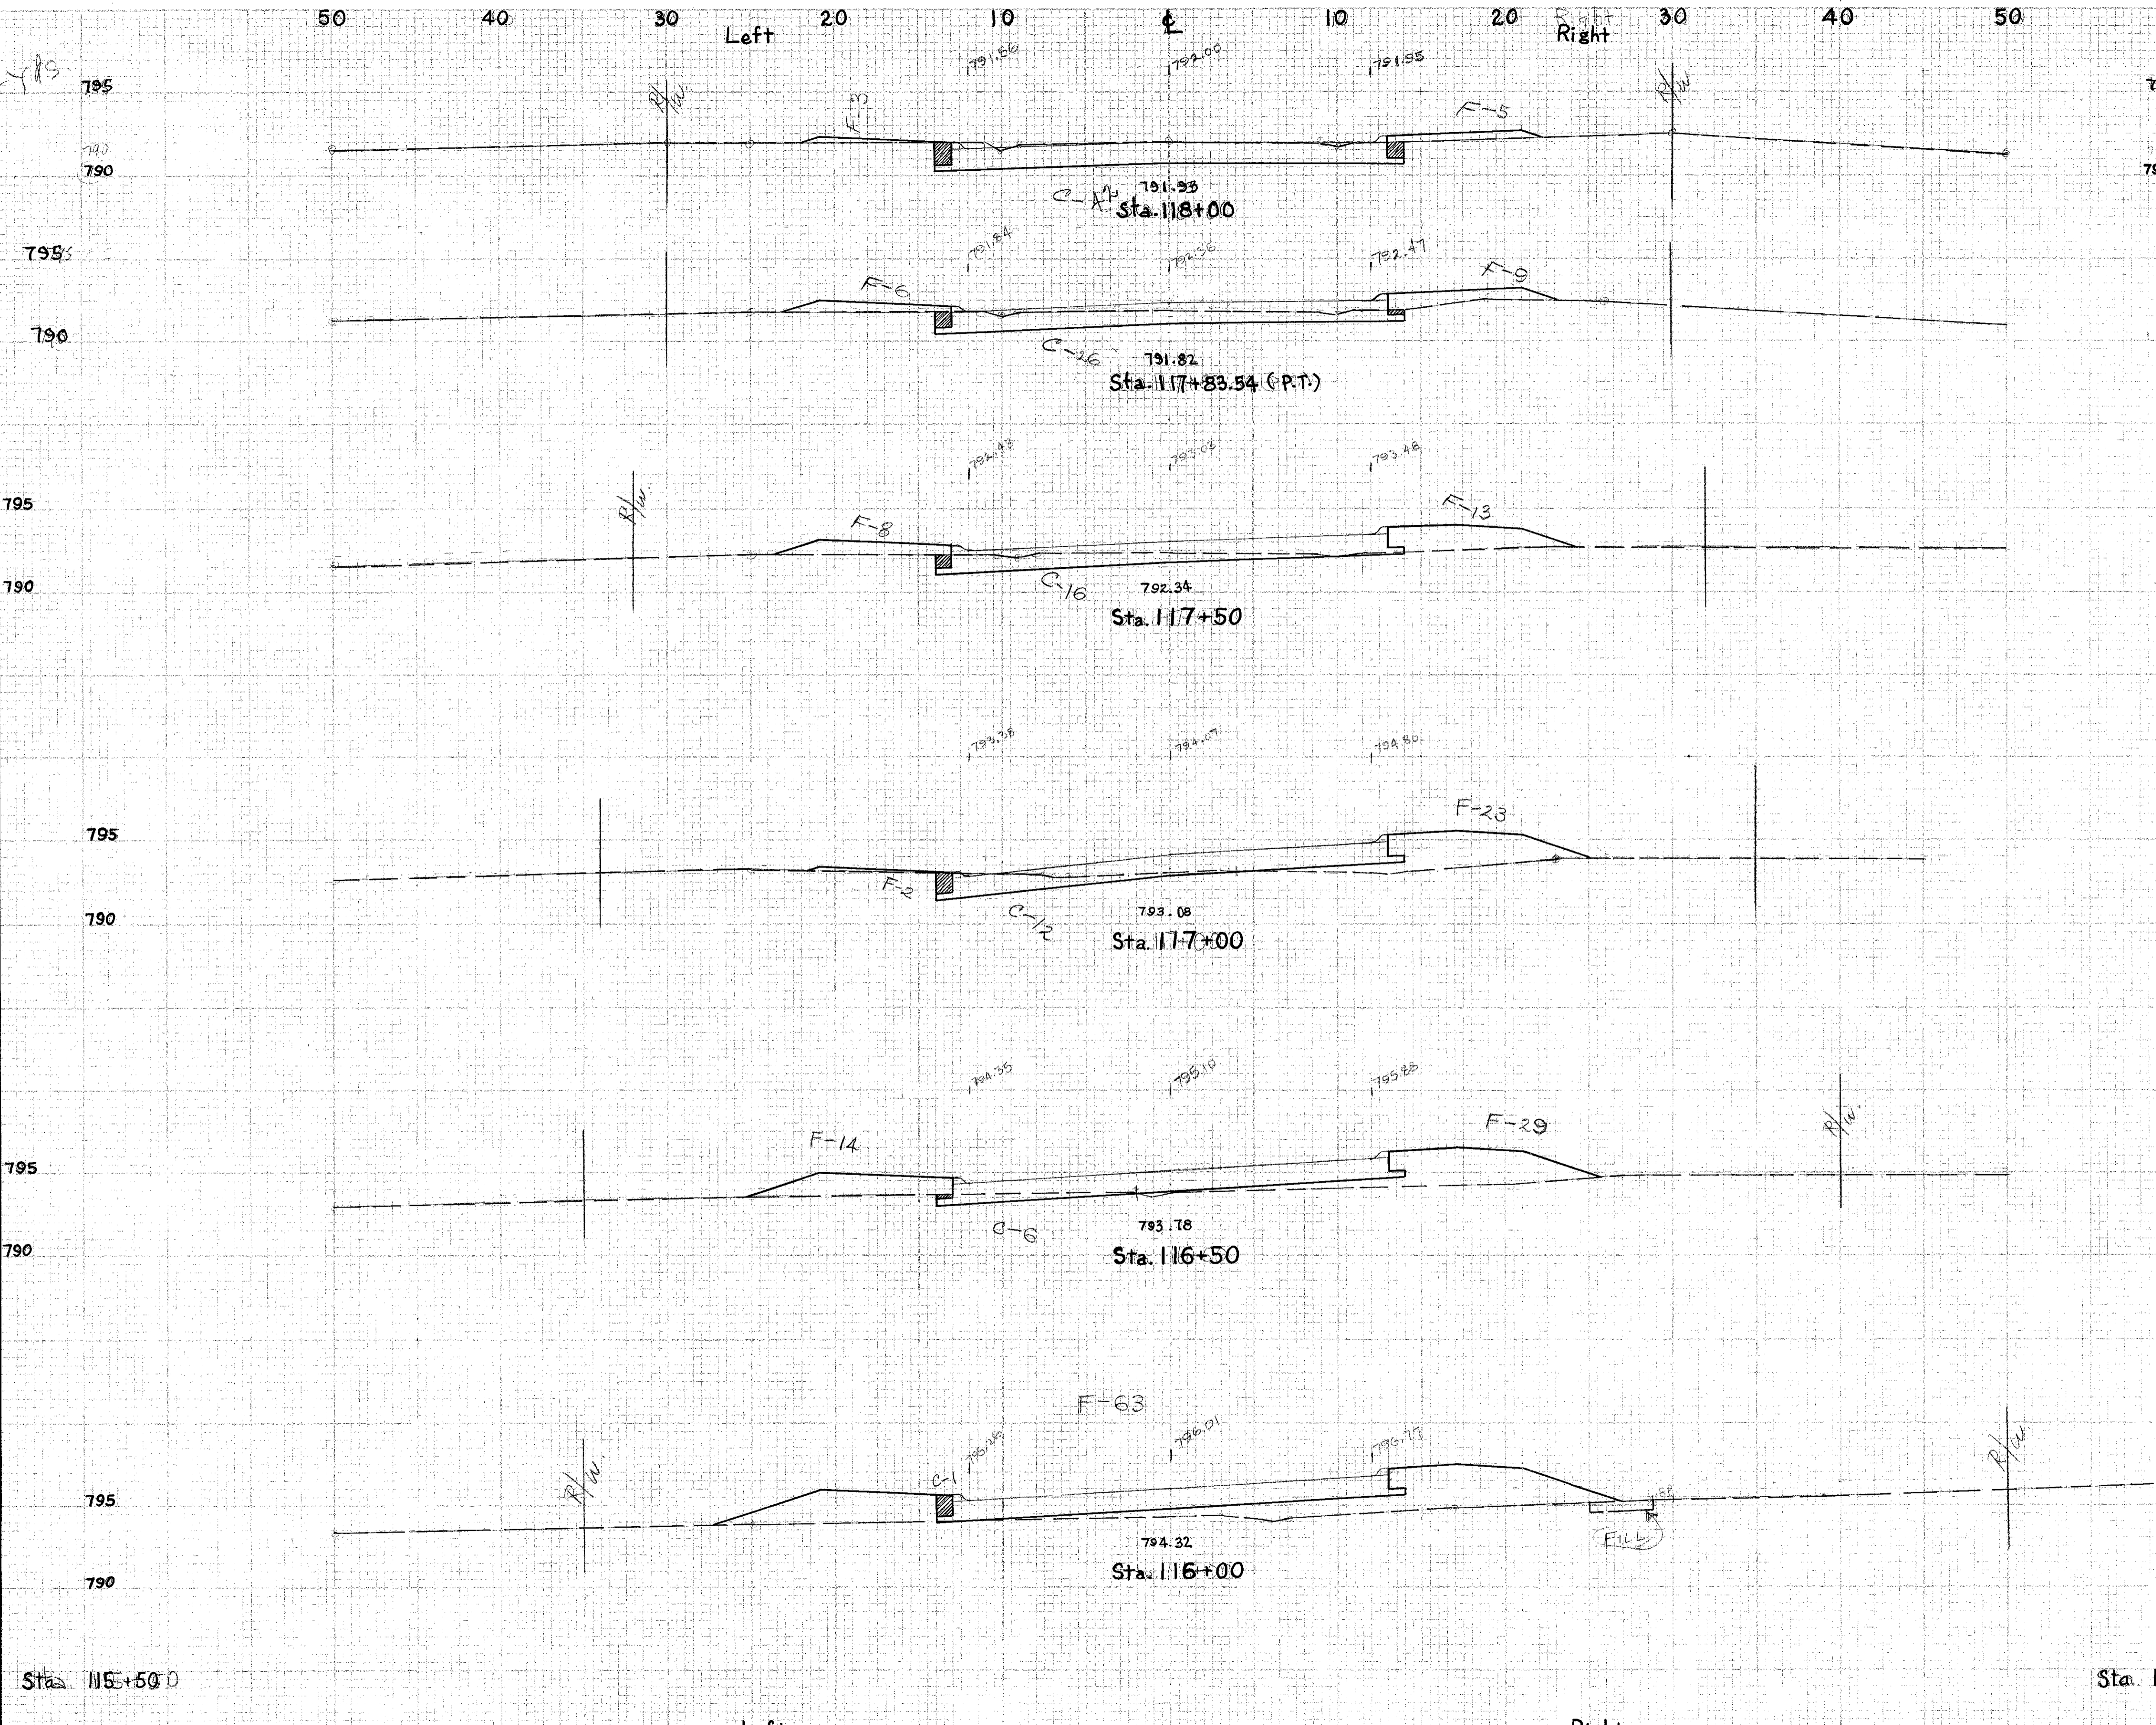

END AREA	Cu. Yds.	
	CUT	FILL
795	42	8
790	26	15
795		26
790	16	21
795		26
790	12	25
795		116
790	66	433
795		6
790	11	63
795		3
790	2	80

X SECTIONS STA. 116+00 TO STA. 118+00