


LAK. 84 (3.27-7.81)
LAKE COUNTY

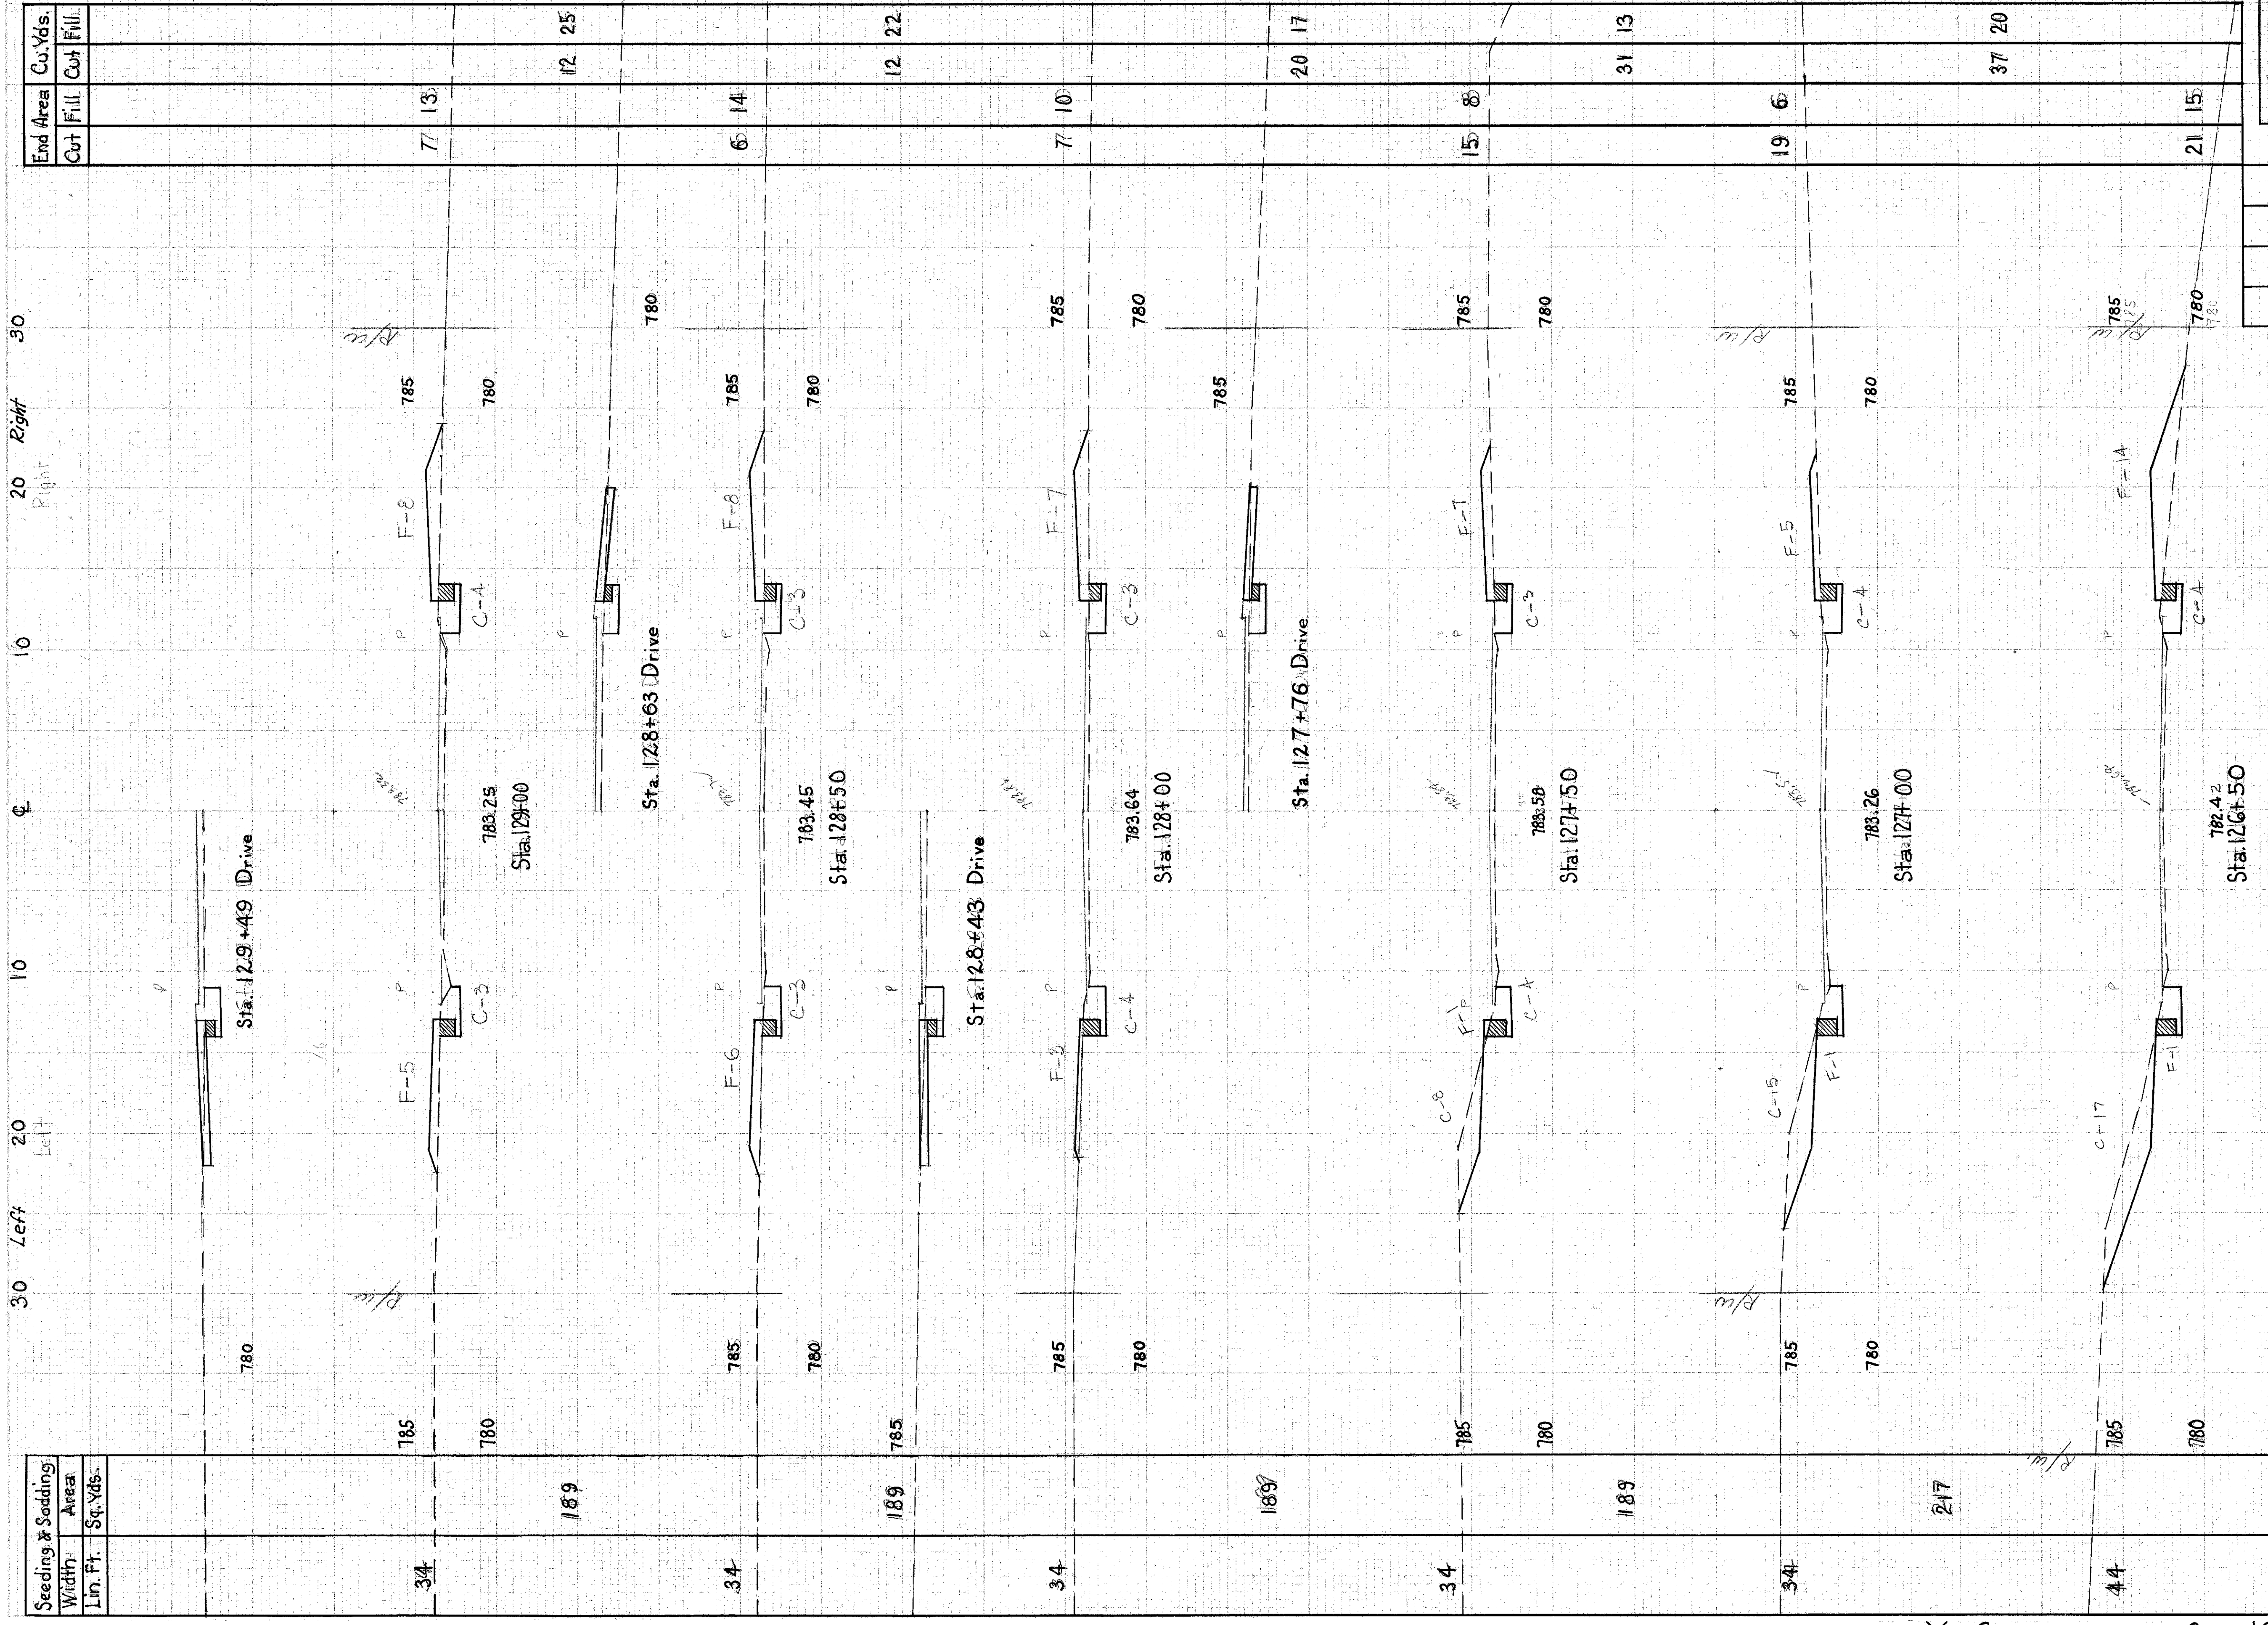

Seeding & Sodding Width Lin. Ft.	Area Sq. Yds.
34	189
34	189
34	189
34	189
34	189
34	189
44	217
44	217
34	189

End Area	Cu. Yds.
77	13
12	25
6	14
12	22
7	10
20	17
15	8
31	13
19	6
37	20
21	15

46	15
29	22
32	13
6	12
20	12

X SECTIONS STA. 126+00 To STA. 129+49