


LAK. 84 (3.27-7.81)
LAKE COUNTY

Excavation	277	Cu.Yds.
Embankment	461	Cu.Yds.
Emb. + 22%	562	Cu.Yds.

End Area	Cu. Yds.	
	Cut	Fill
4	18	
16	2	
37	37	
41	33	
60	16	
65	22	44
65	83	
26	35	
8	111	
28	39	

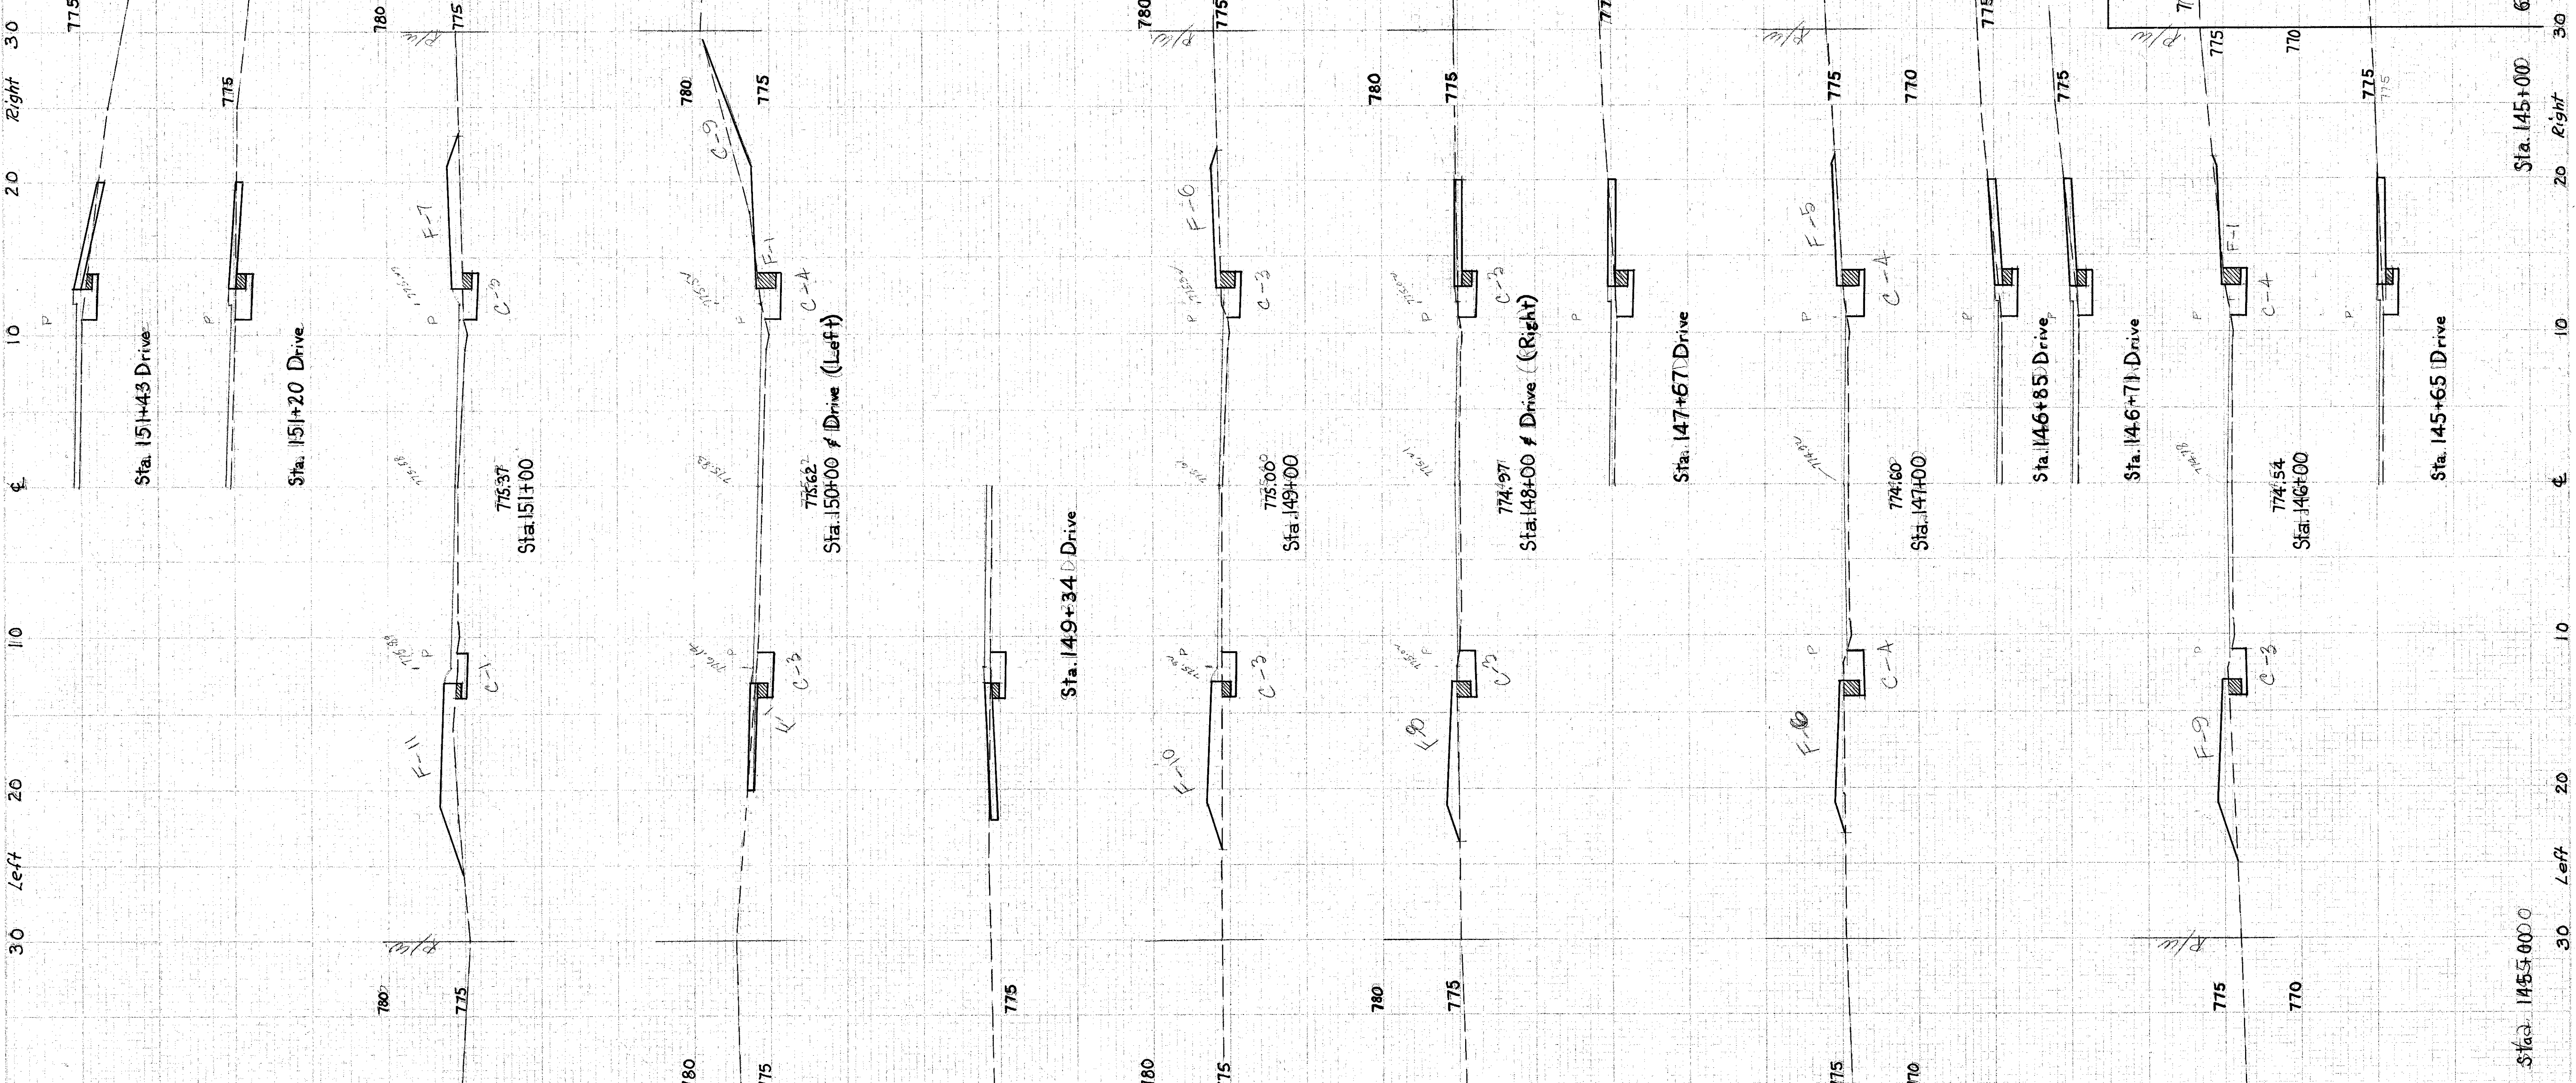

Seedling Width Lim. Ft.	Sodding Area Sq. Yds.	34	39	406	378	34	378	34	378	34	378	34