


Excavation	254	Cu.Yds.
Embankment	305	Cu.Yds.
Emb. + 22%	372	Cu.Yds.

REG. NO.	STATE	PROJECT
2	OHIO	

52
83

LAK.84(3.27-7.81)
LAKE COUNTY

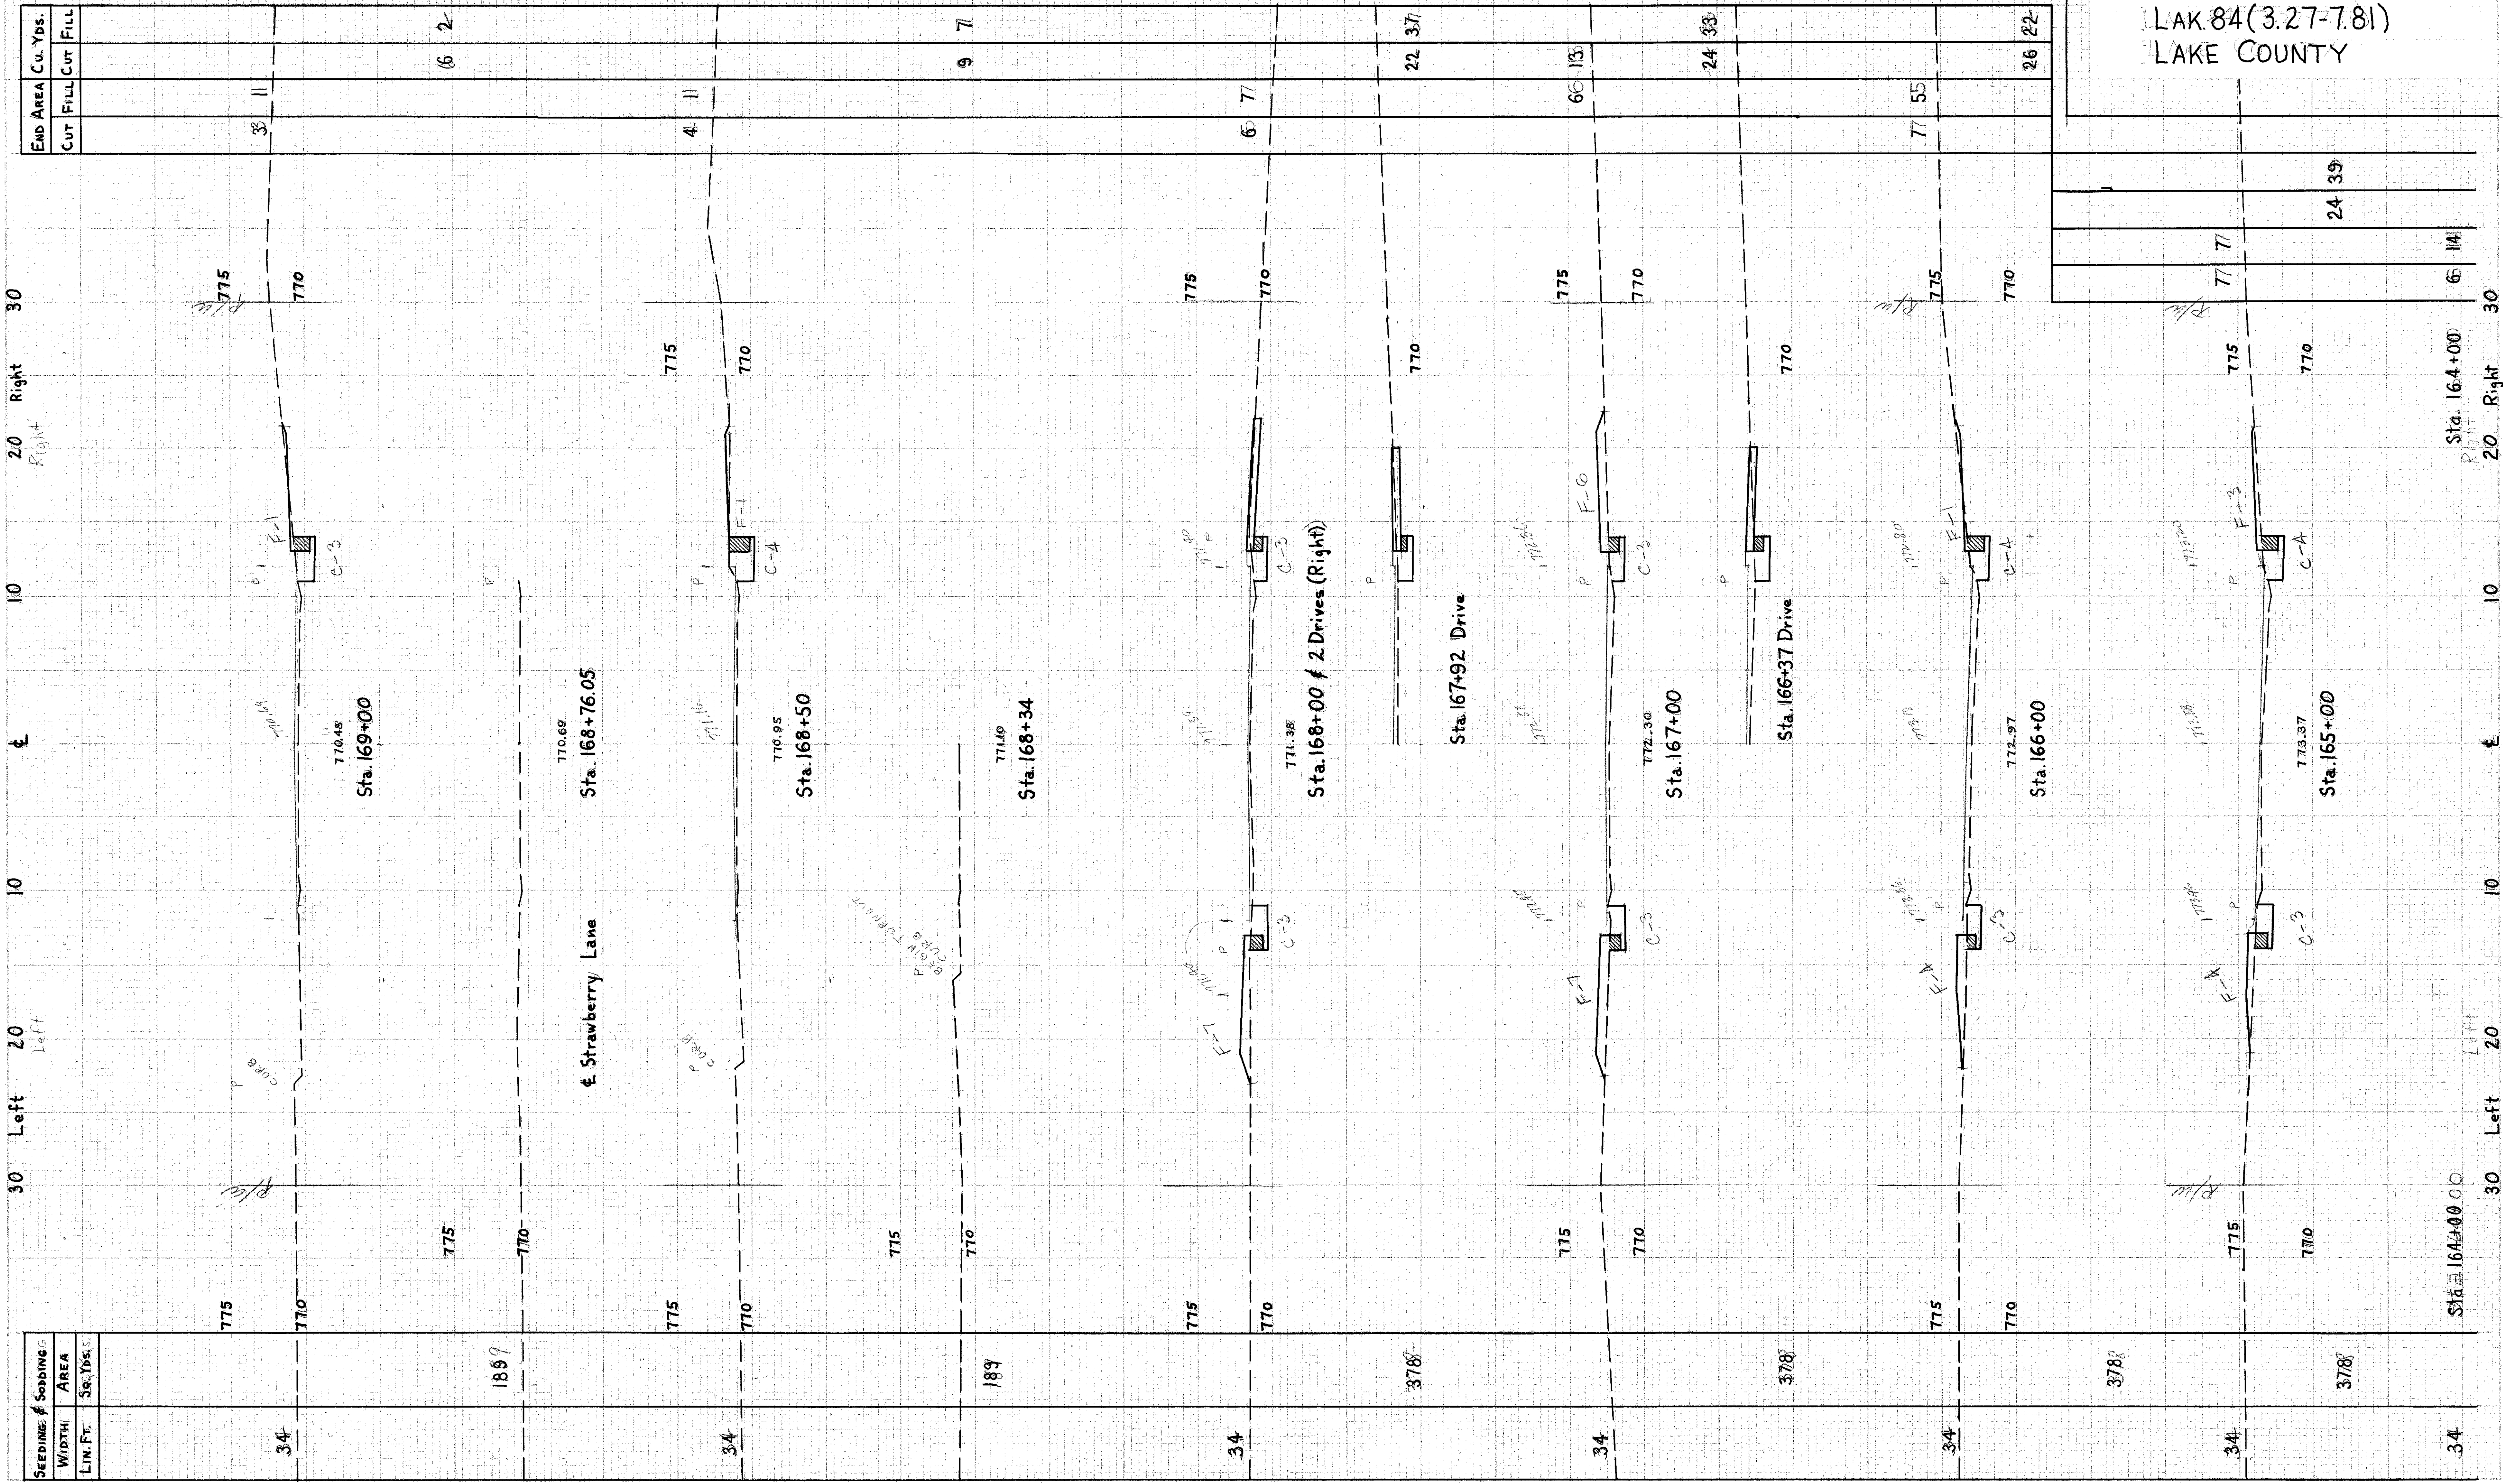

SEEDING & SODDING	
WIDTH AREA	
LN. FT. SQ. YDS.	

END AREA	Cu. Yds.
CUT	FILL

X SECTIONS STA. 165+00 TO STA. 169+00