


SEEDING	SODDING
WIDTH	AREA
LINE FT.	SQ. YDS.

DATE	STATE	PROJECT
2	OHIO	

54  
83

LAK. 84 (3.27-7.81)  
LAKE COUNTY

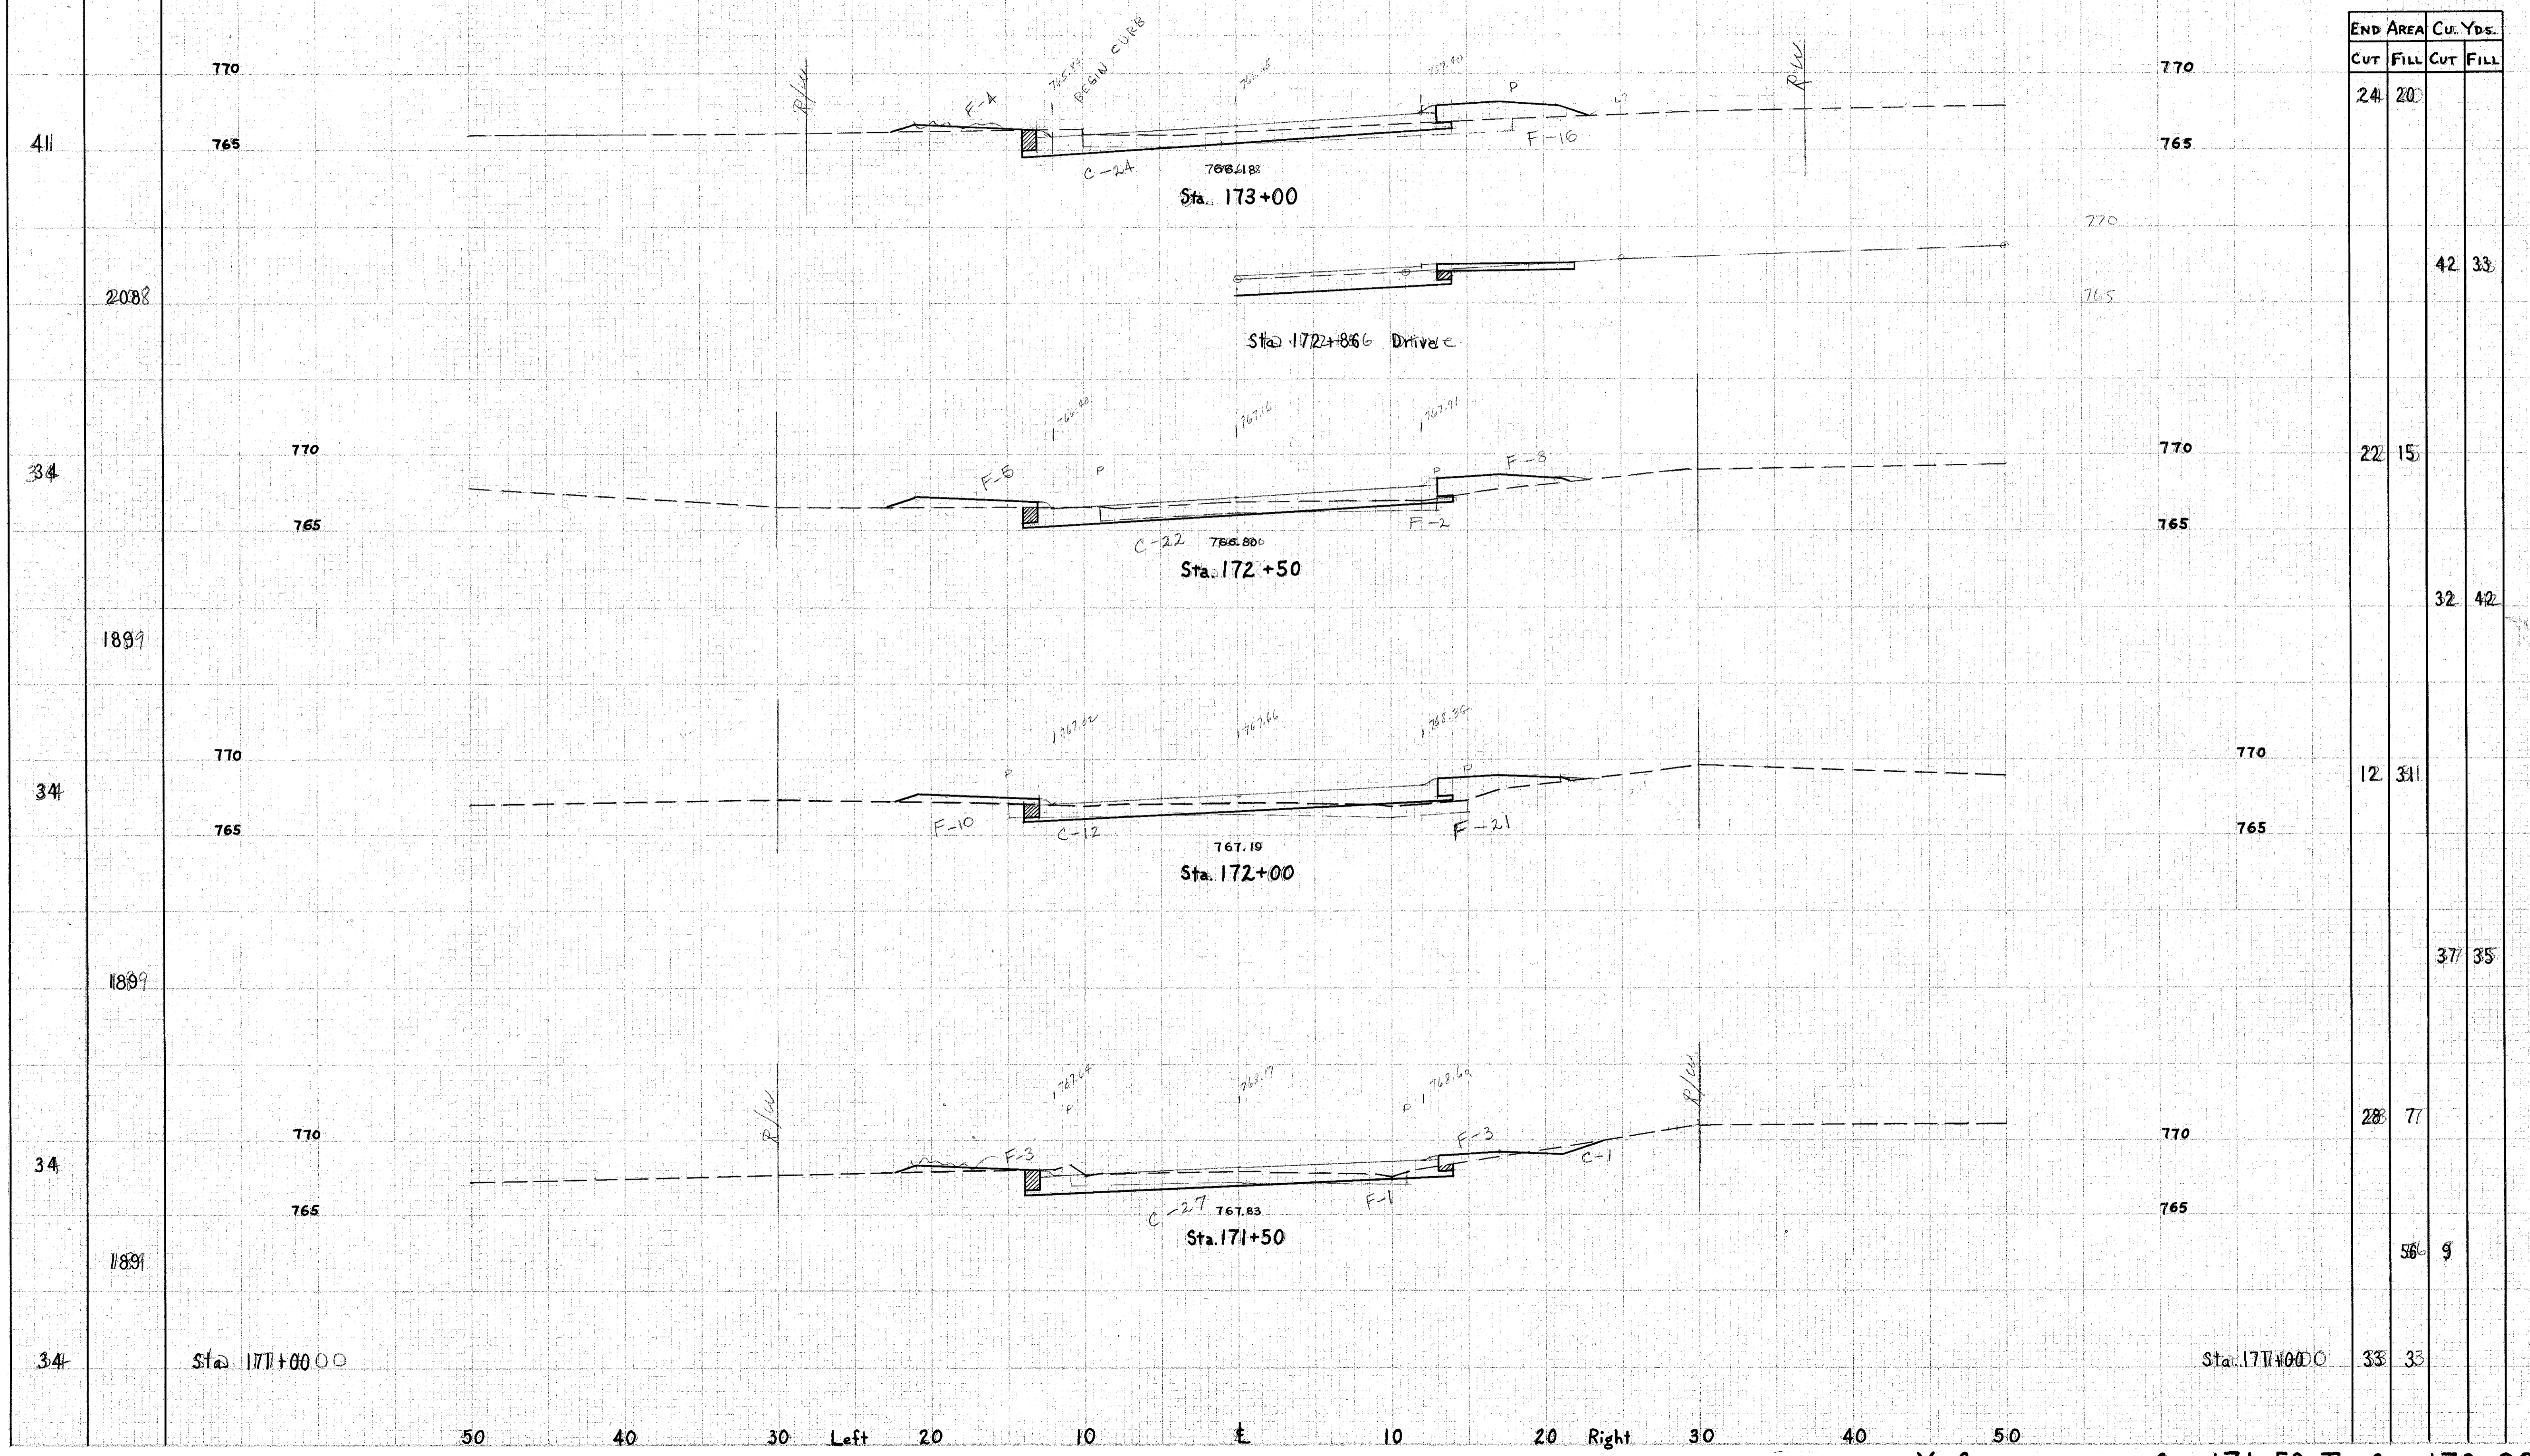

END AREA		CU. YDS.	
CUT	FILL	CUT	FILL
24	20		
		42	33
22	15		
		32	42
12	31		
		37	35
28	77		
		56	9
33	33		

X SECTIONS STA. 171+50 TO STA. 173+00