


LAK. 84(3.27-7.81)
LAKE COUNTY

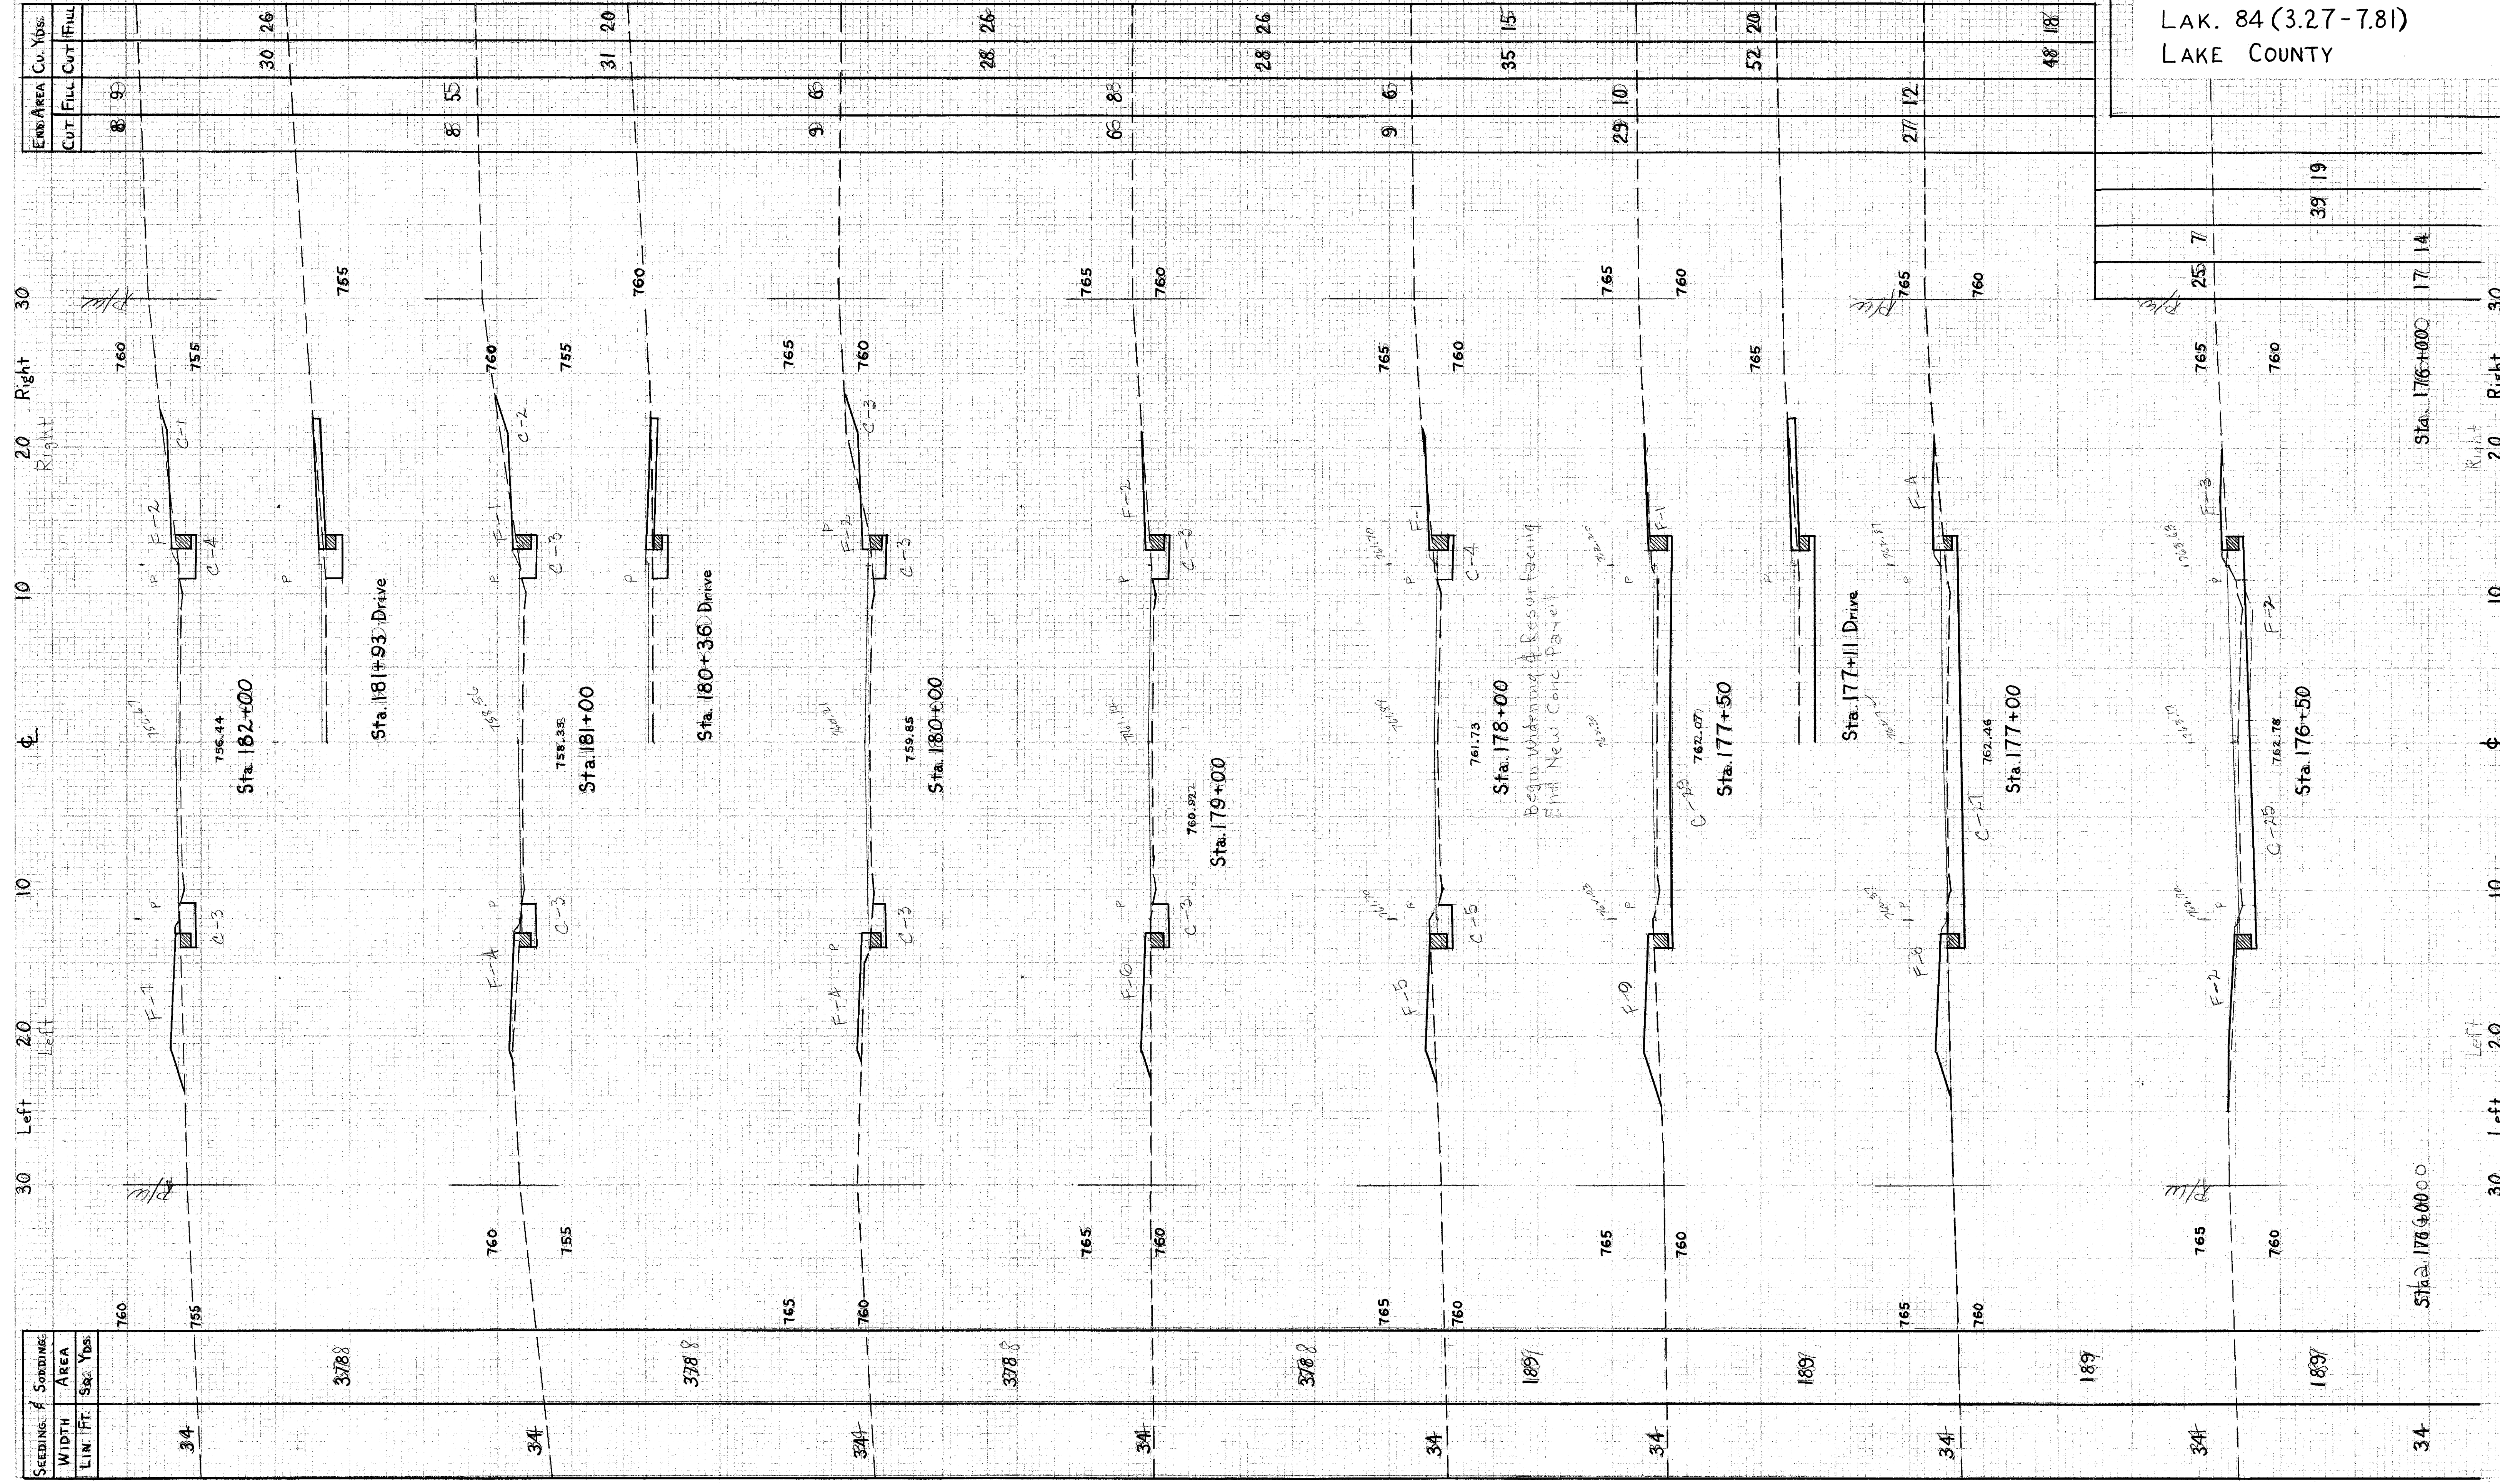

END AREA	Cu. Yds.	
	CUT	FILL
8	9	
8	55	
9	6	
8	28	26
6	88	
9	6	
35	15	
29	10	
27	12	
52	20	
27	12	
48	18	

39	19
25	7
17	14
17	14
17	14

SEEDING	f	SODDING	AREA
WIDTH	AREA	LINE	FT.
34	3788	34	3788
34	3788	34	3788
34	3788	34	3788
34	3788	34	3788
34	1897	34	1897
34	1897	34	1897
34	1897	34	1897
34	1897	34	1897
34	1897	34	1897

X SECTIONS STA. 176+50 To STA. 182+00