


Excavation 246.22 Cu.Yds.  
 Embankment 183.37 Cu.Yds.  
 Emb + 22% = 223.01 Cu.Yds.

FED. RD. DIVISION	STATE	PROJECT	TYPE FUNDS
2	OHIO		

LAKE COUNTY  
 LAKE 84 (3.27-7.81)  
 61  
 83

END AREA Cu. Yds.	13	2	23	4	12	3	20	5	10	3	20	3	10	1	18	2	8	11	6	3	5	4	8	10	4	7	6	18
CUT FILL CUT FILL																												

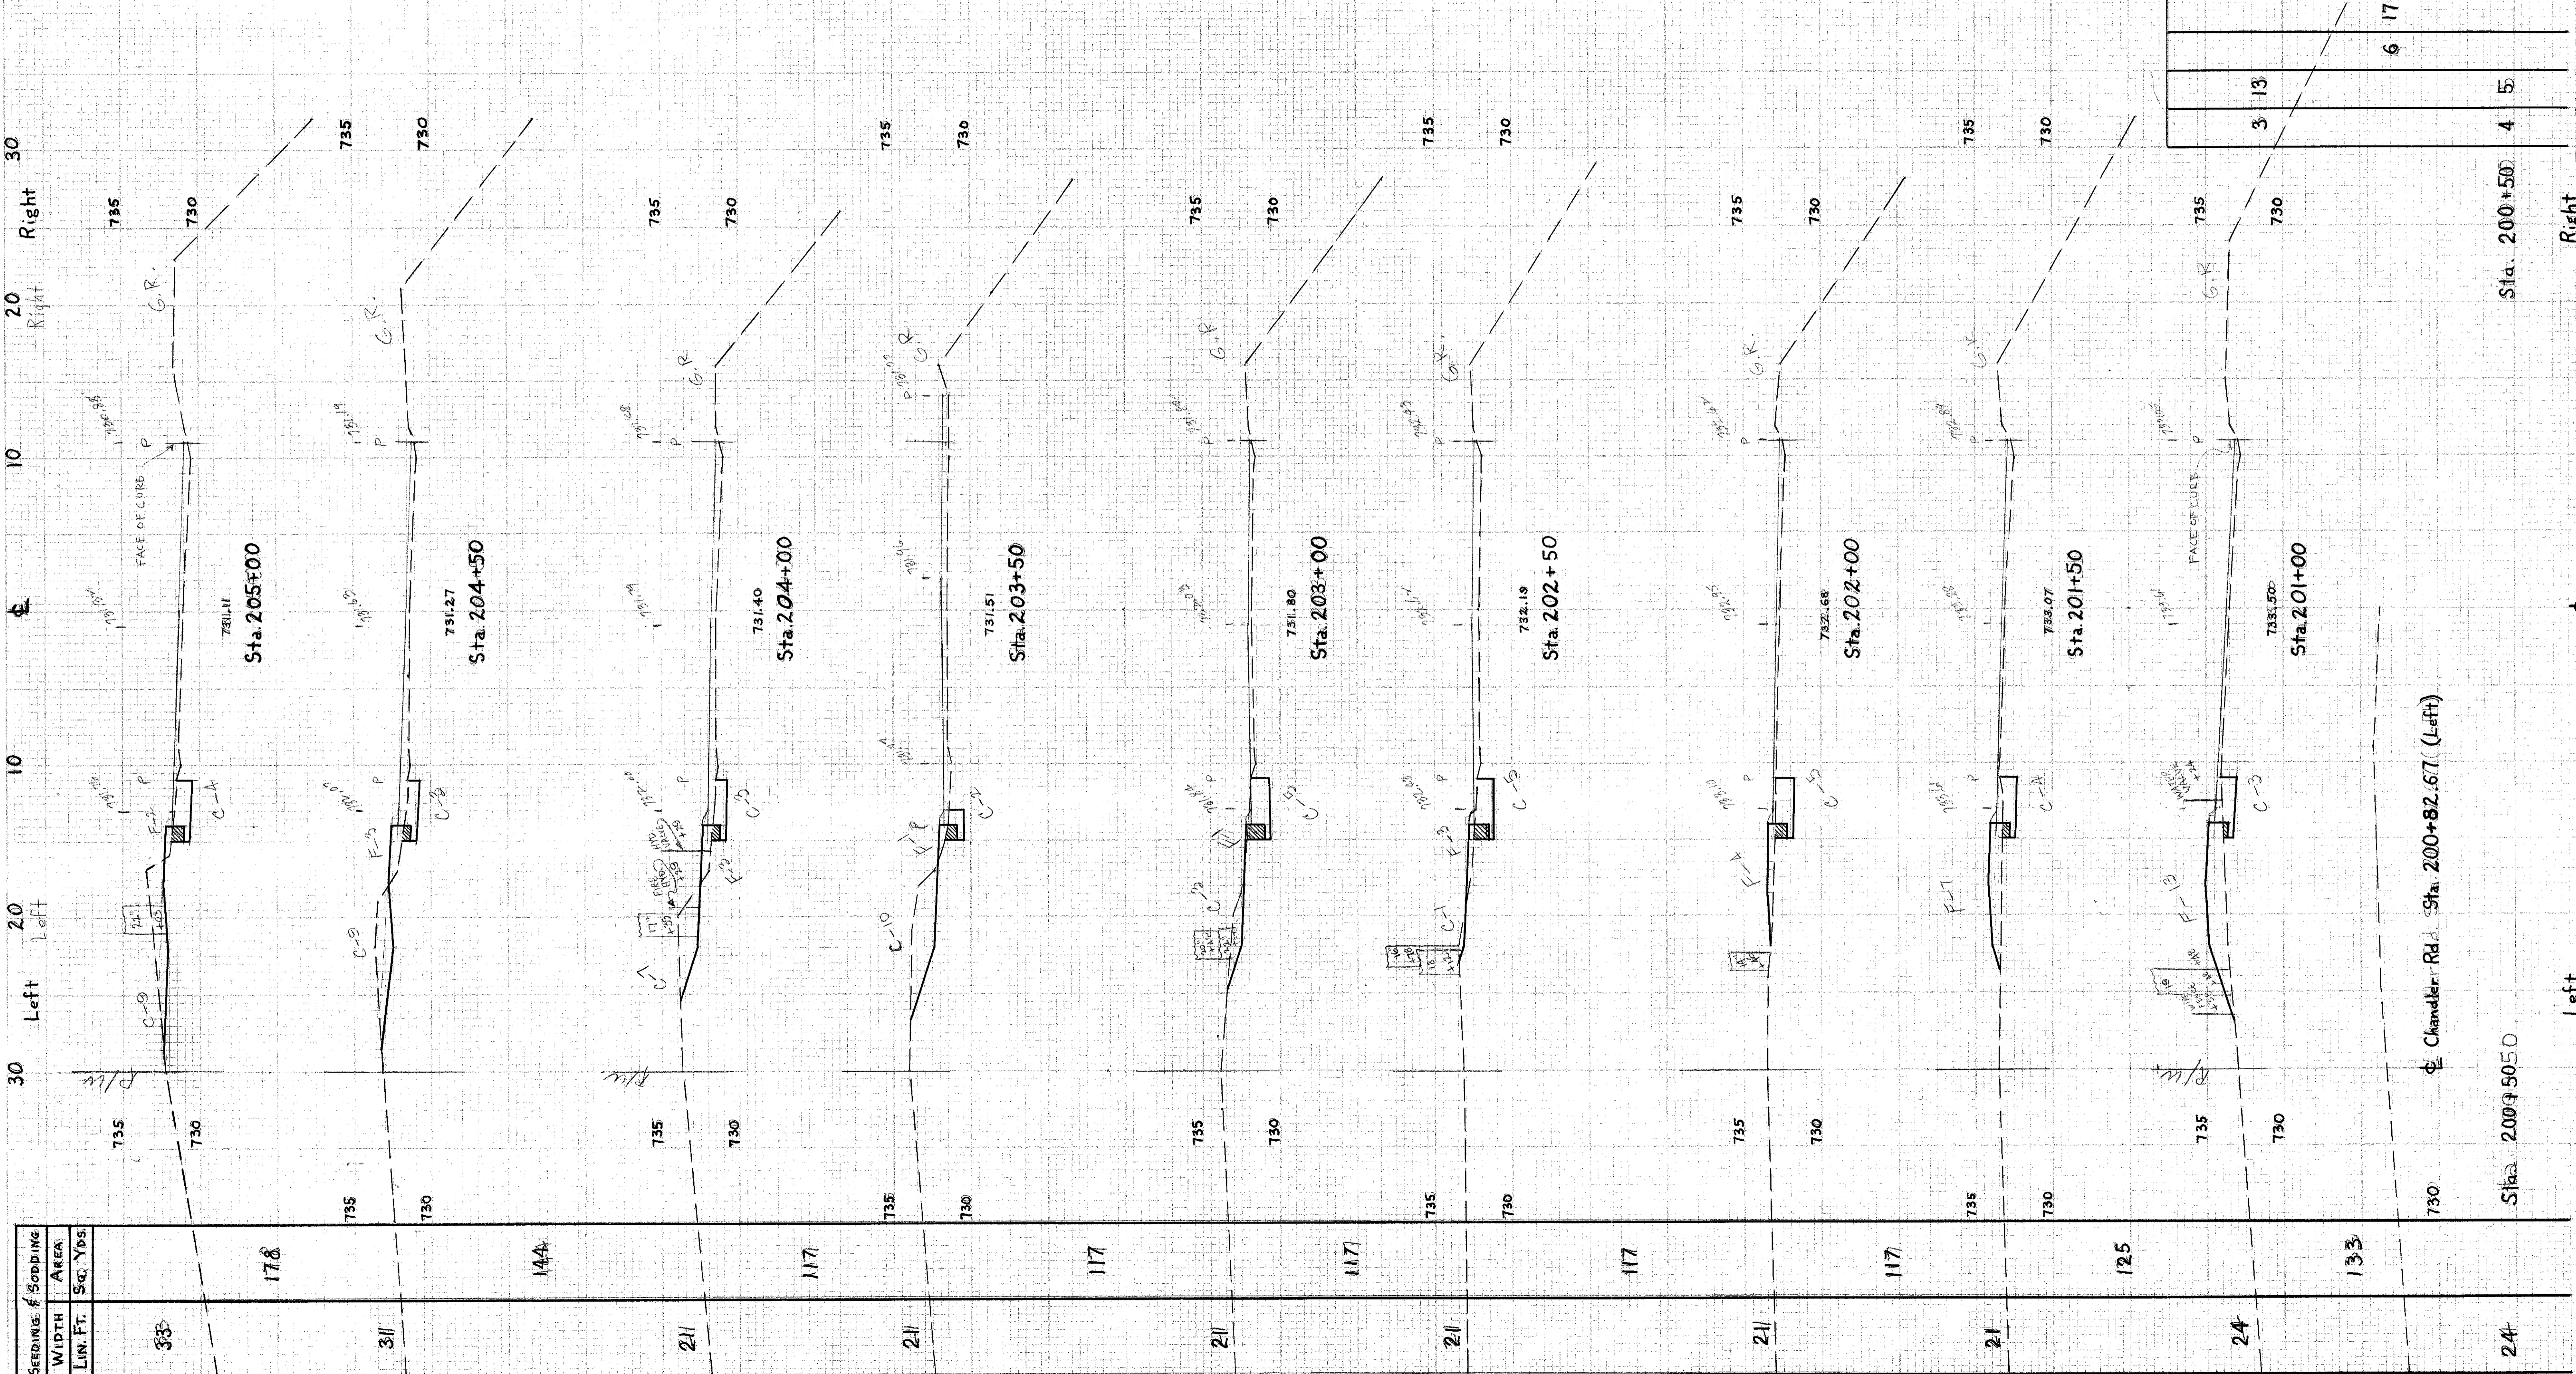

SEEDING & BODDING	178	144	117	117	117	117	117	117	117	125	133	24	24
WIDTH AREA													
LIN. FT. SQ. YDS.	33	311	211	211	211	211	211	211	211	21	24	24	

X SECTIONS STA. 200+82.67 TO STA. 205+00