


LAK. 84 (3.27-7.81)  
LAKE COUNTY

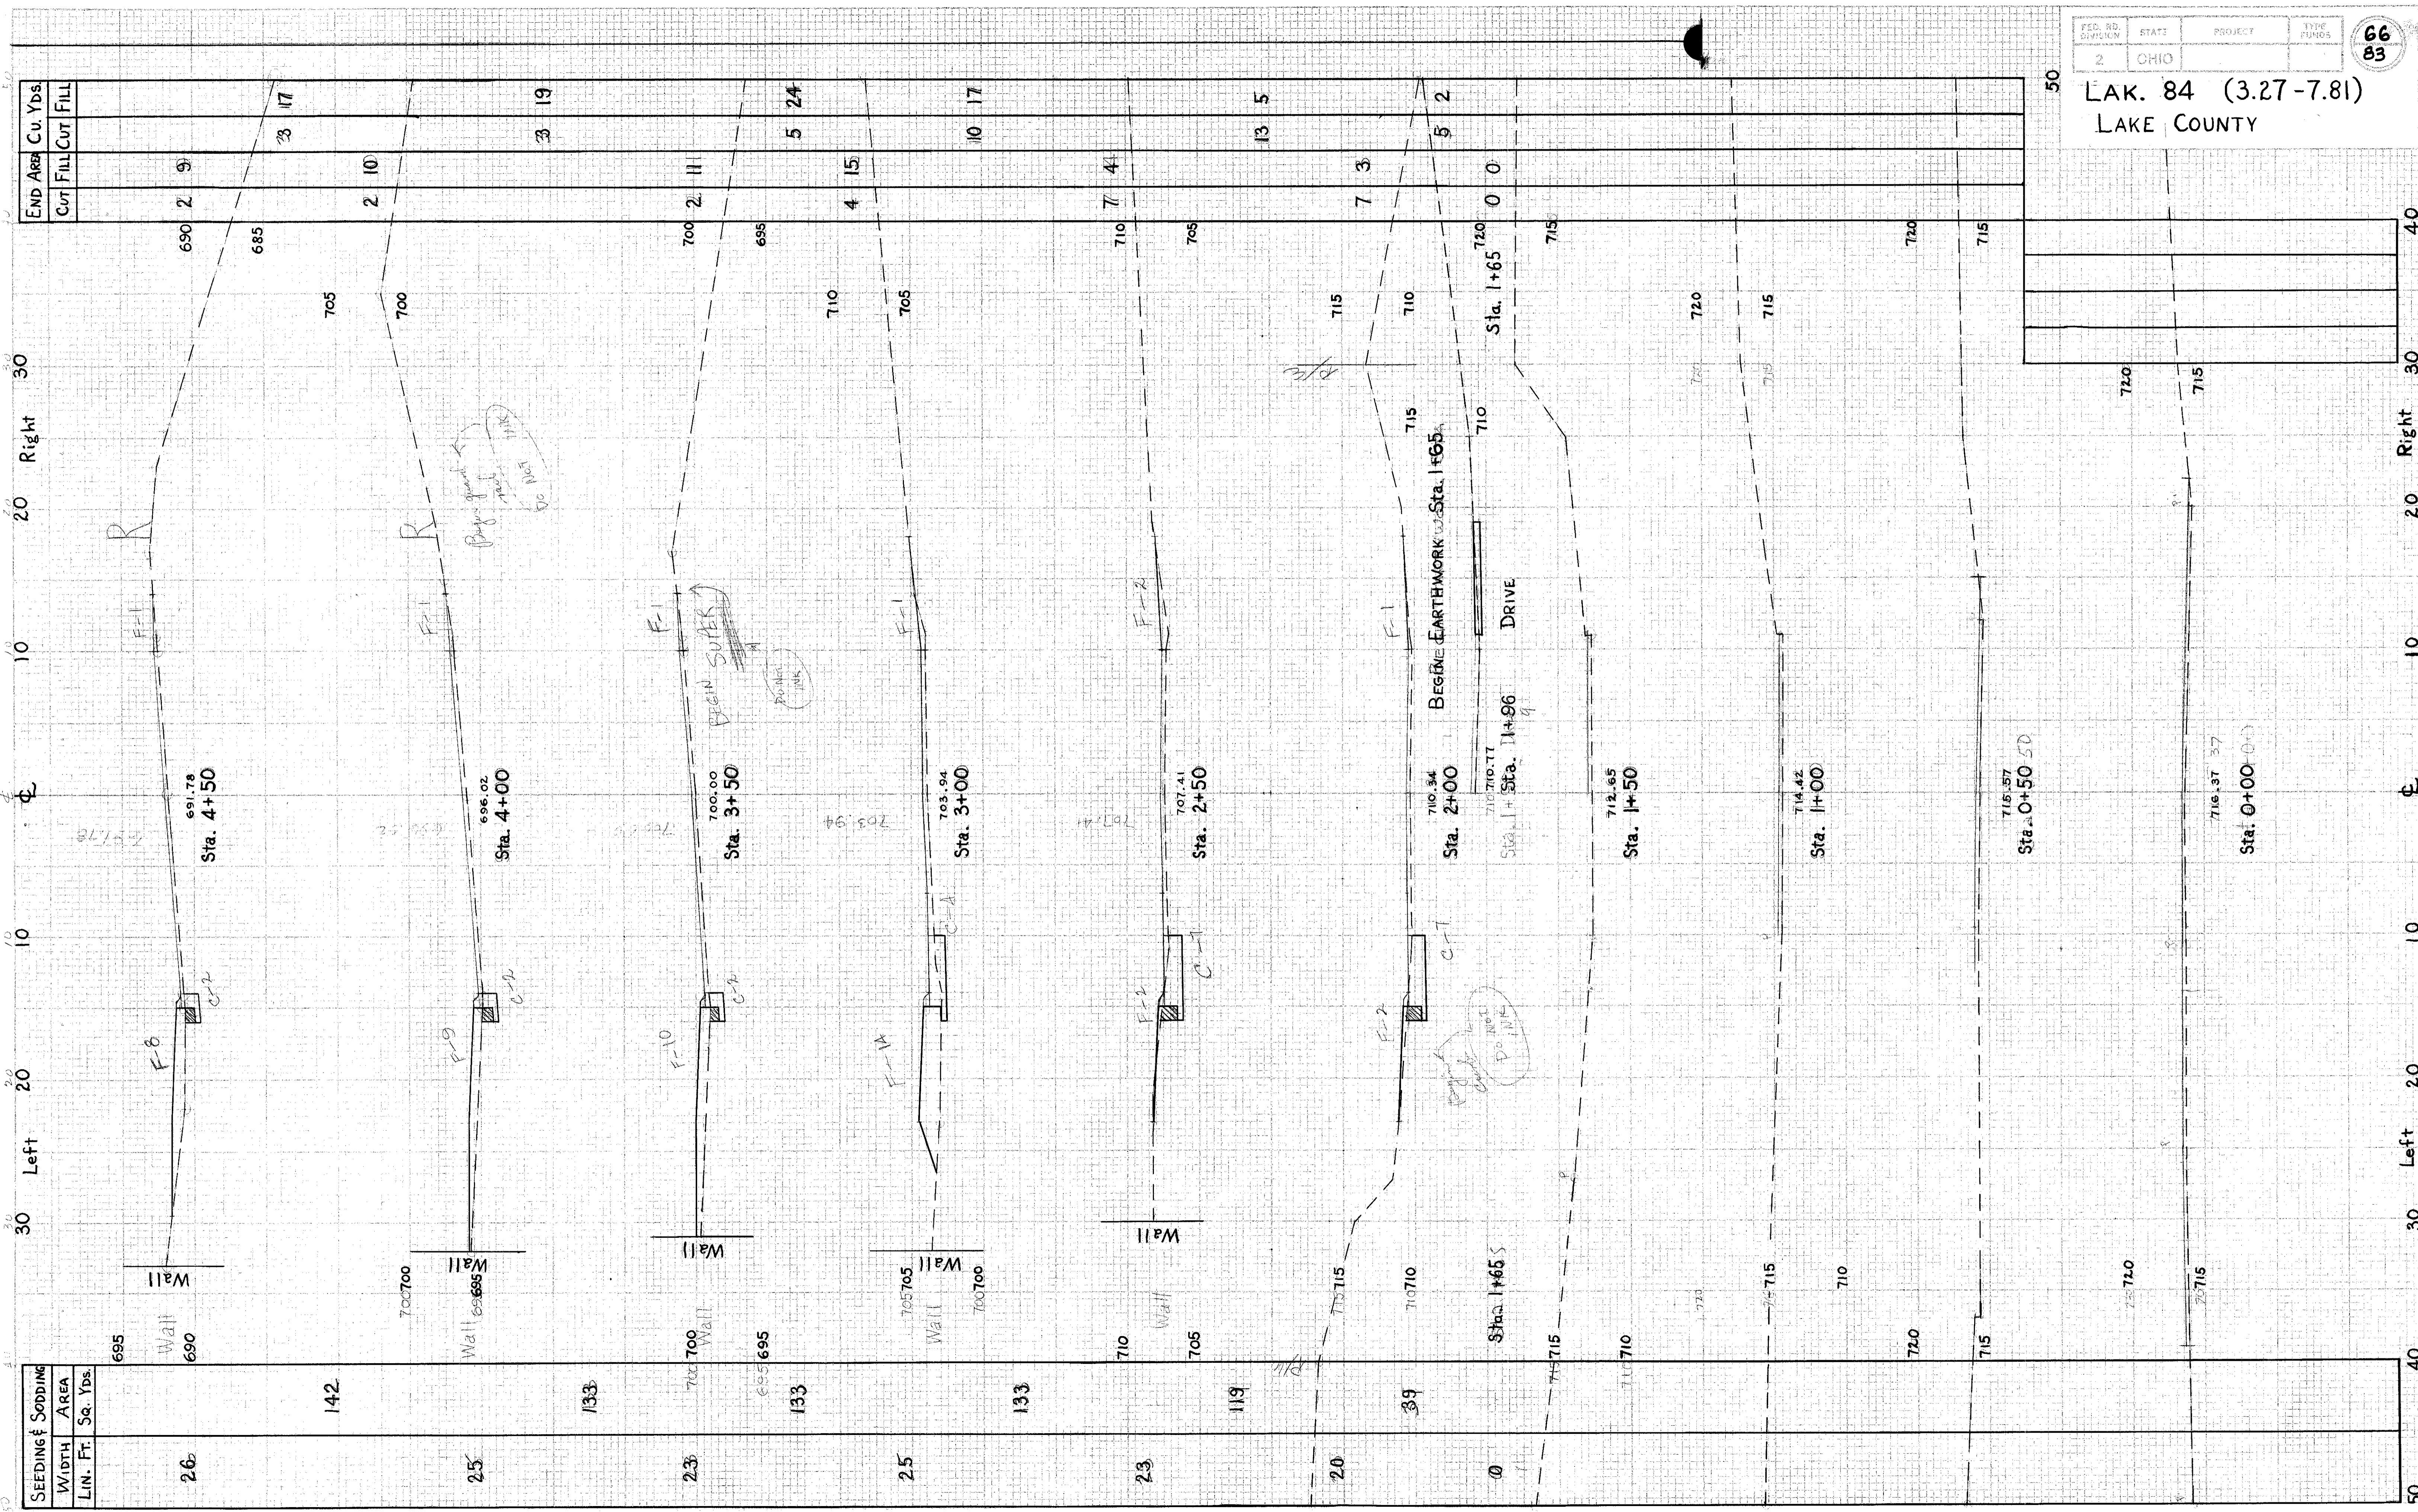

STATION	END AREA Cu. Yds.	
	Cut	Fill

LIN. FT.	SEEDING & SODDING WIDTH AREA	

X SECTIONS STA. 0+00 TO STA. 4+50