


Excavation	255	Cu. Yds.
Embankment	291	Cu. Yds.
Emb. + 22%	355	Cu. Yds.

FED. RD. DIVISION	STATE	PROJECT	TYPE	FIGURES
2	OHIO			67 83

LAK. 84 (3.27-7.81)  
LAKE COUNTY

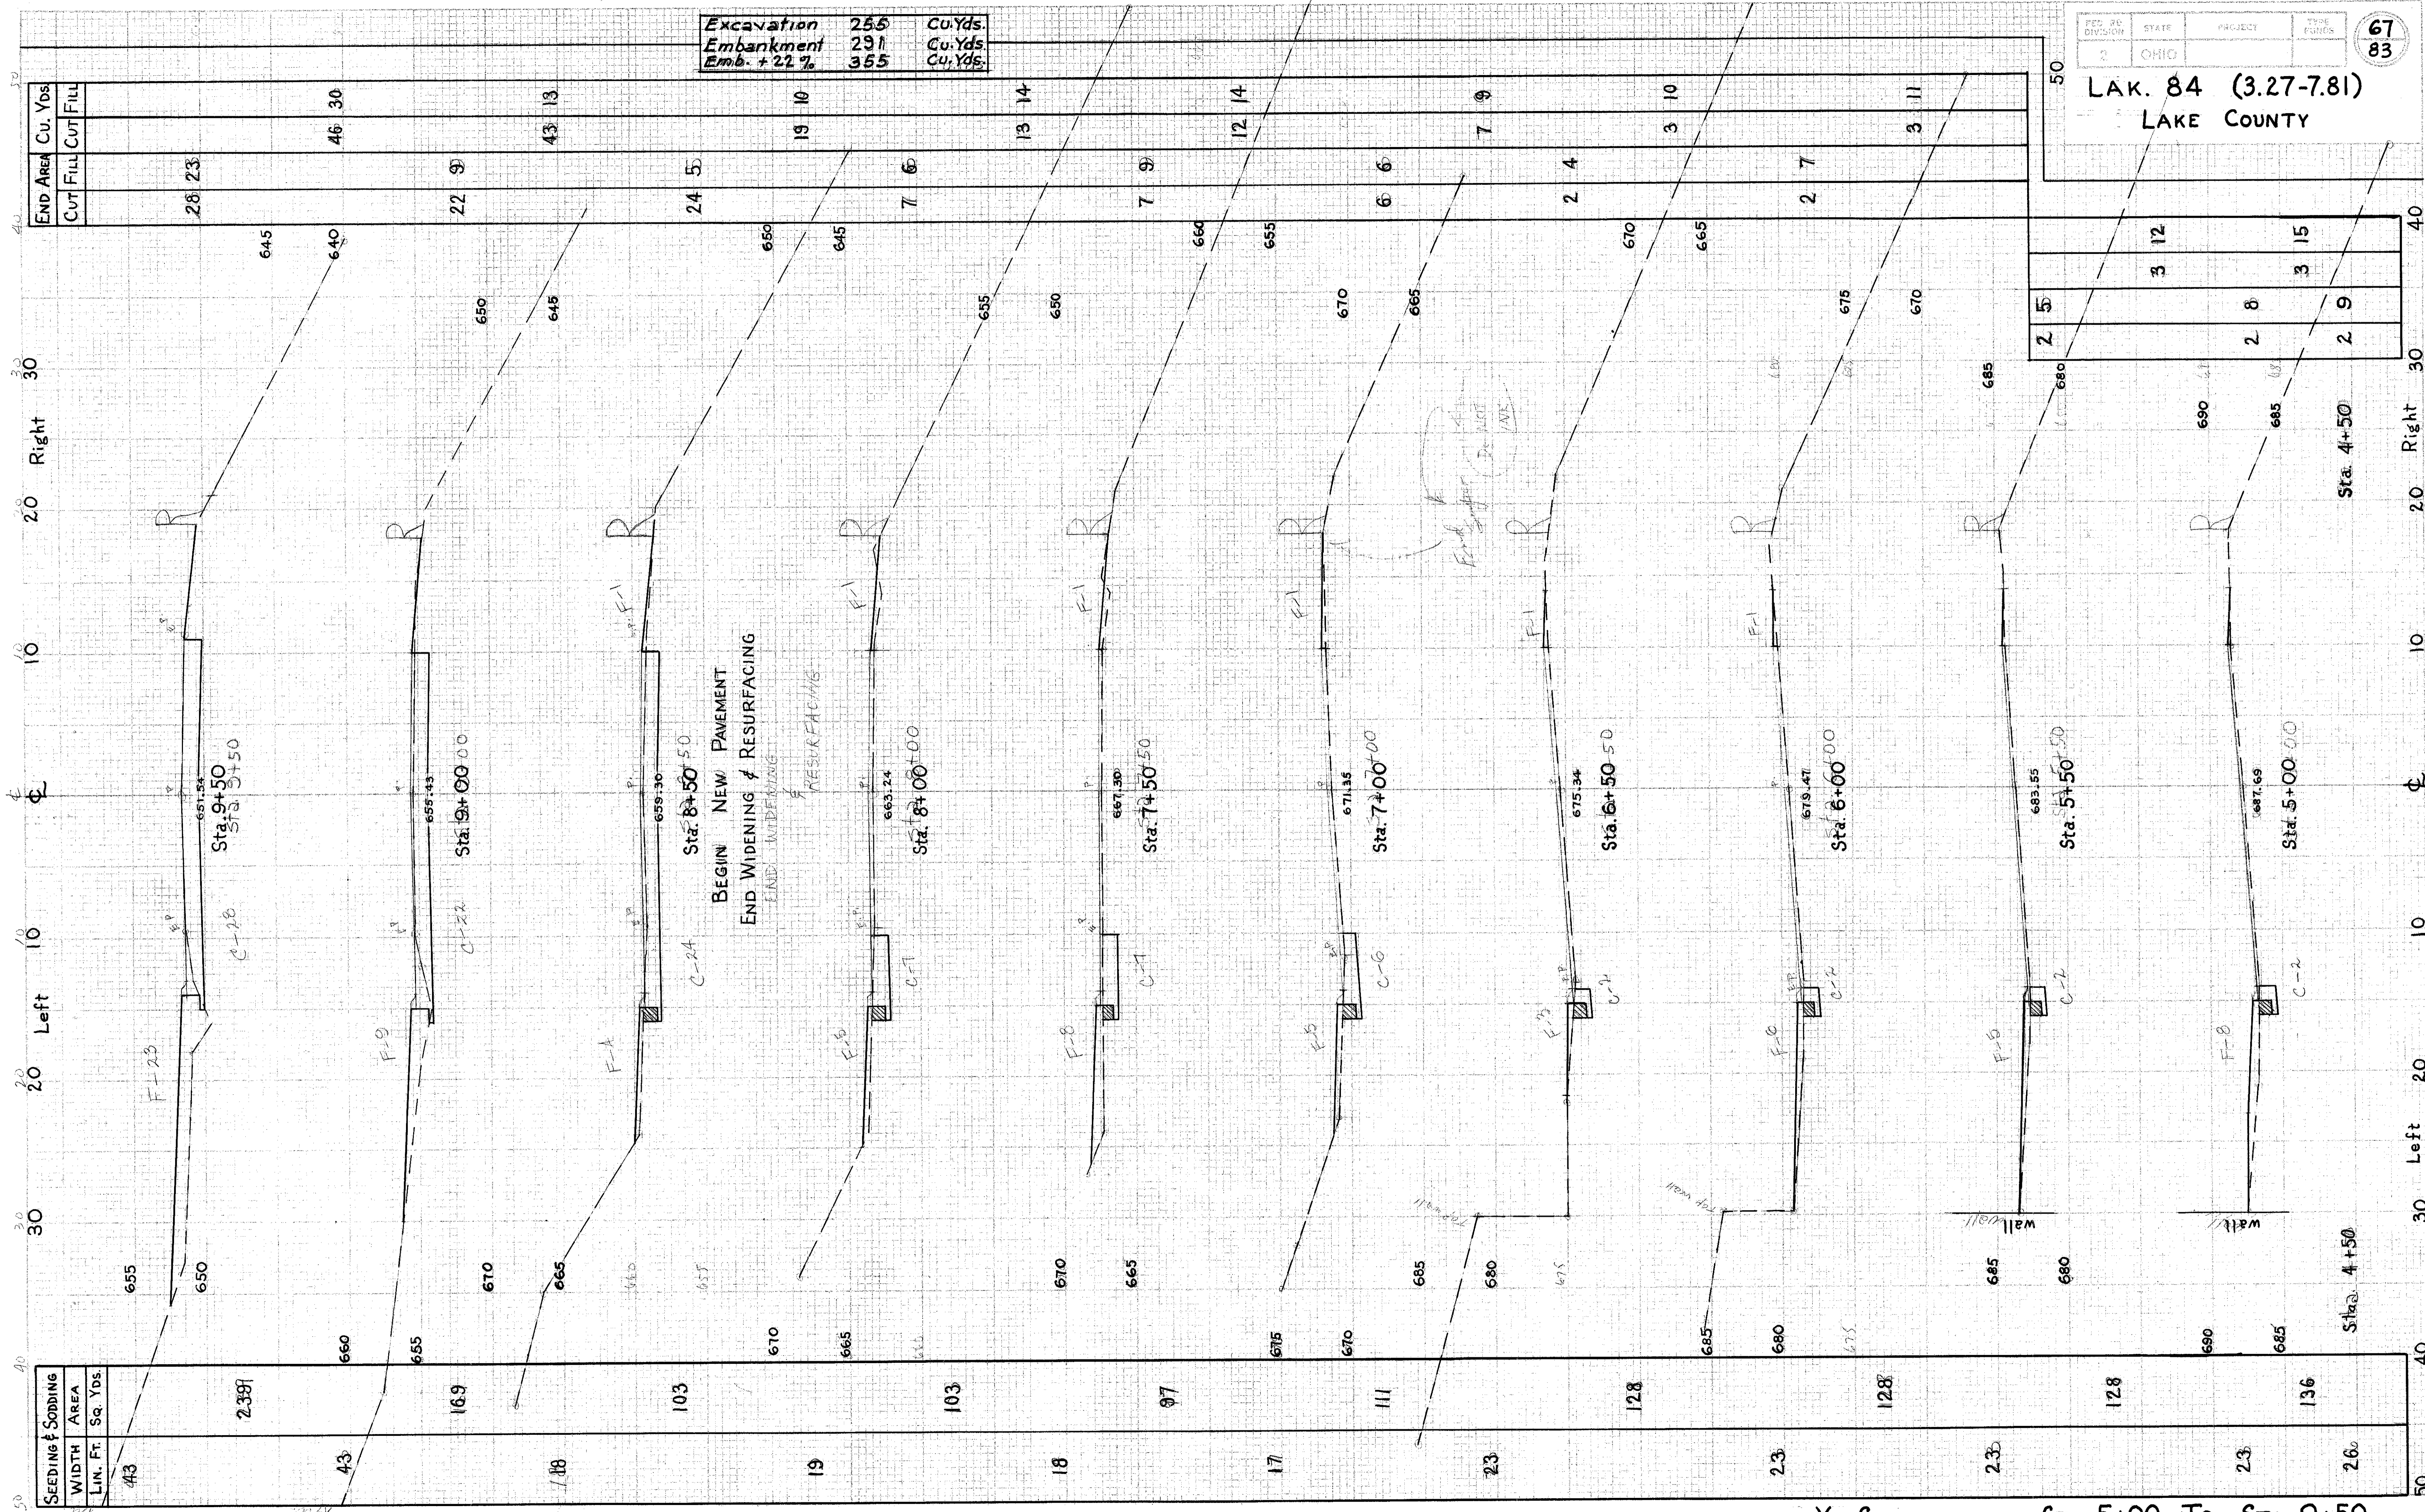

X SECTIONS STA. 5+00 TO STA. 9+50