


SEEDING  
END WIDTH  
SQ. YDS.

5 OHIO 9 16

LAKE COUNTY  
LAK-84-30.85

CALC. 0.33  
DATE 12-6-82  
CHKD. R.R.J.  
DATE 12-7-82

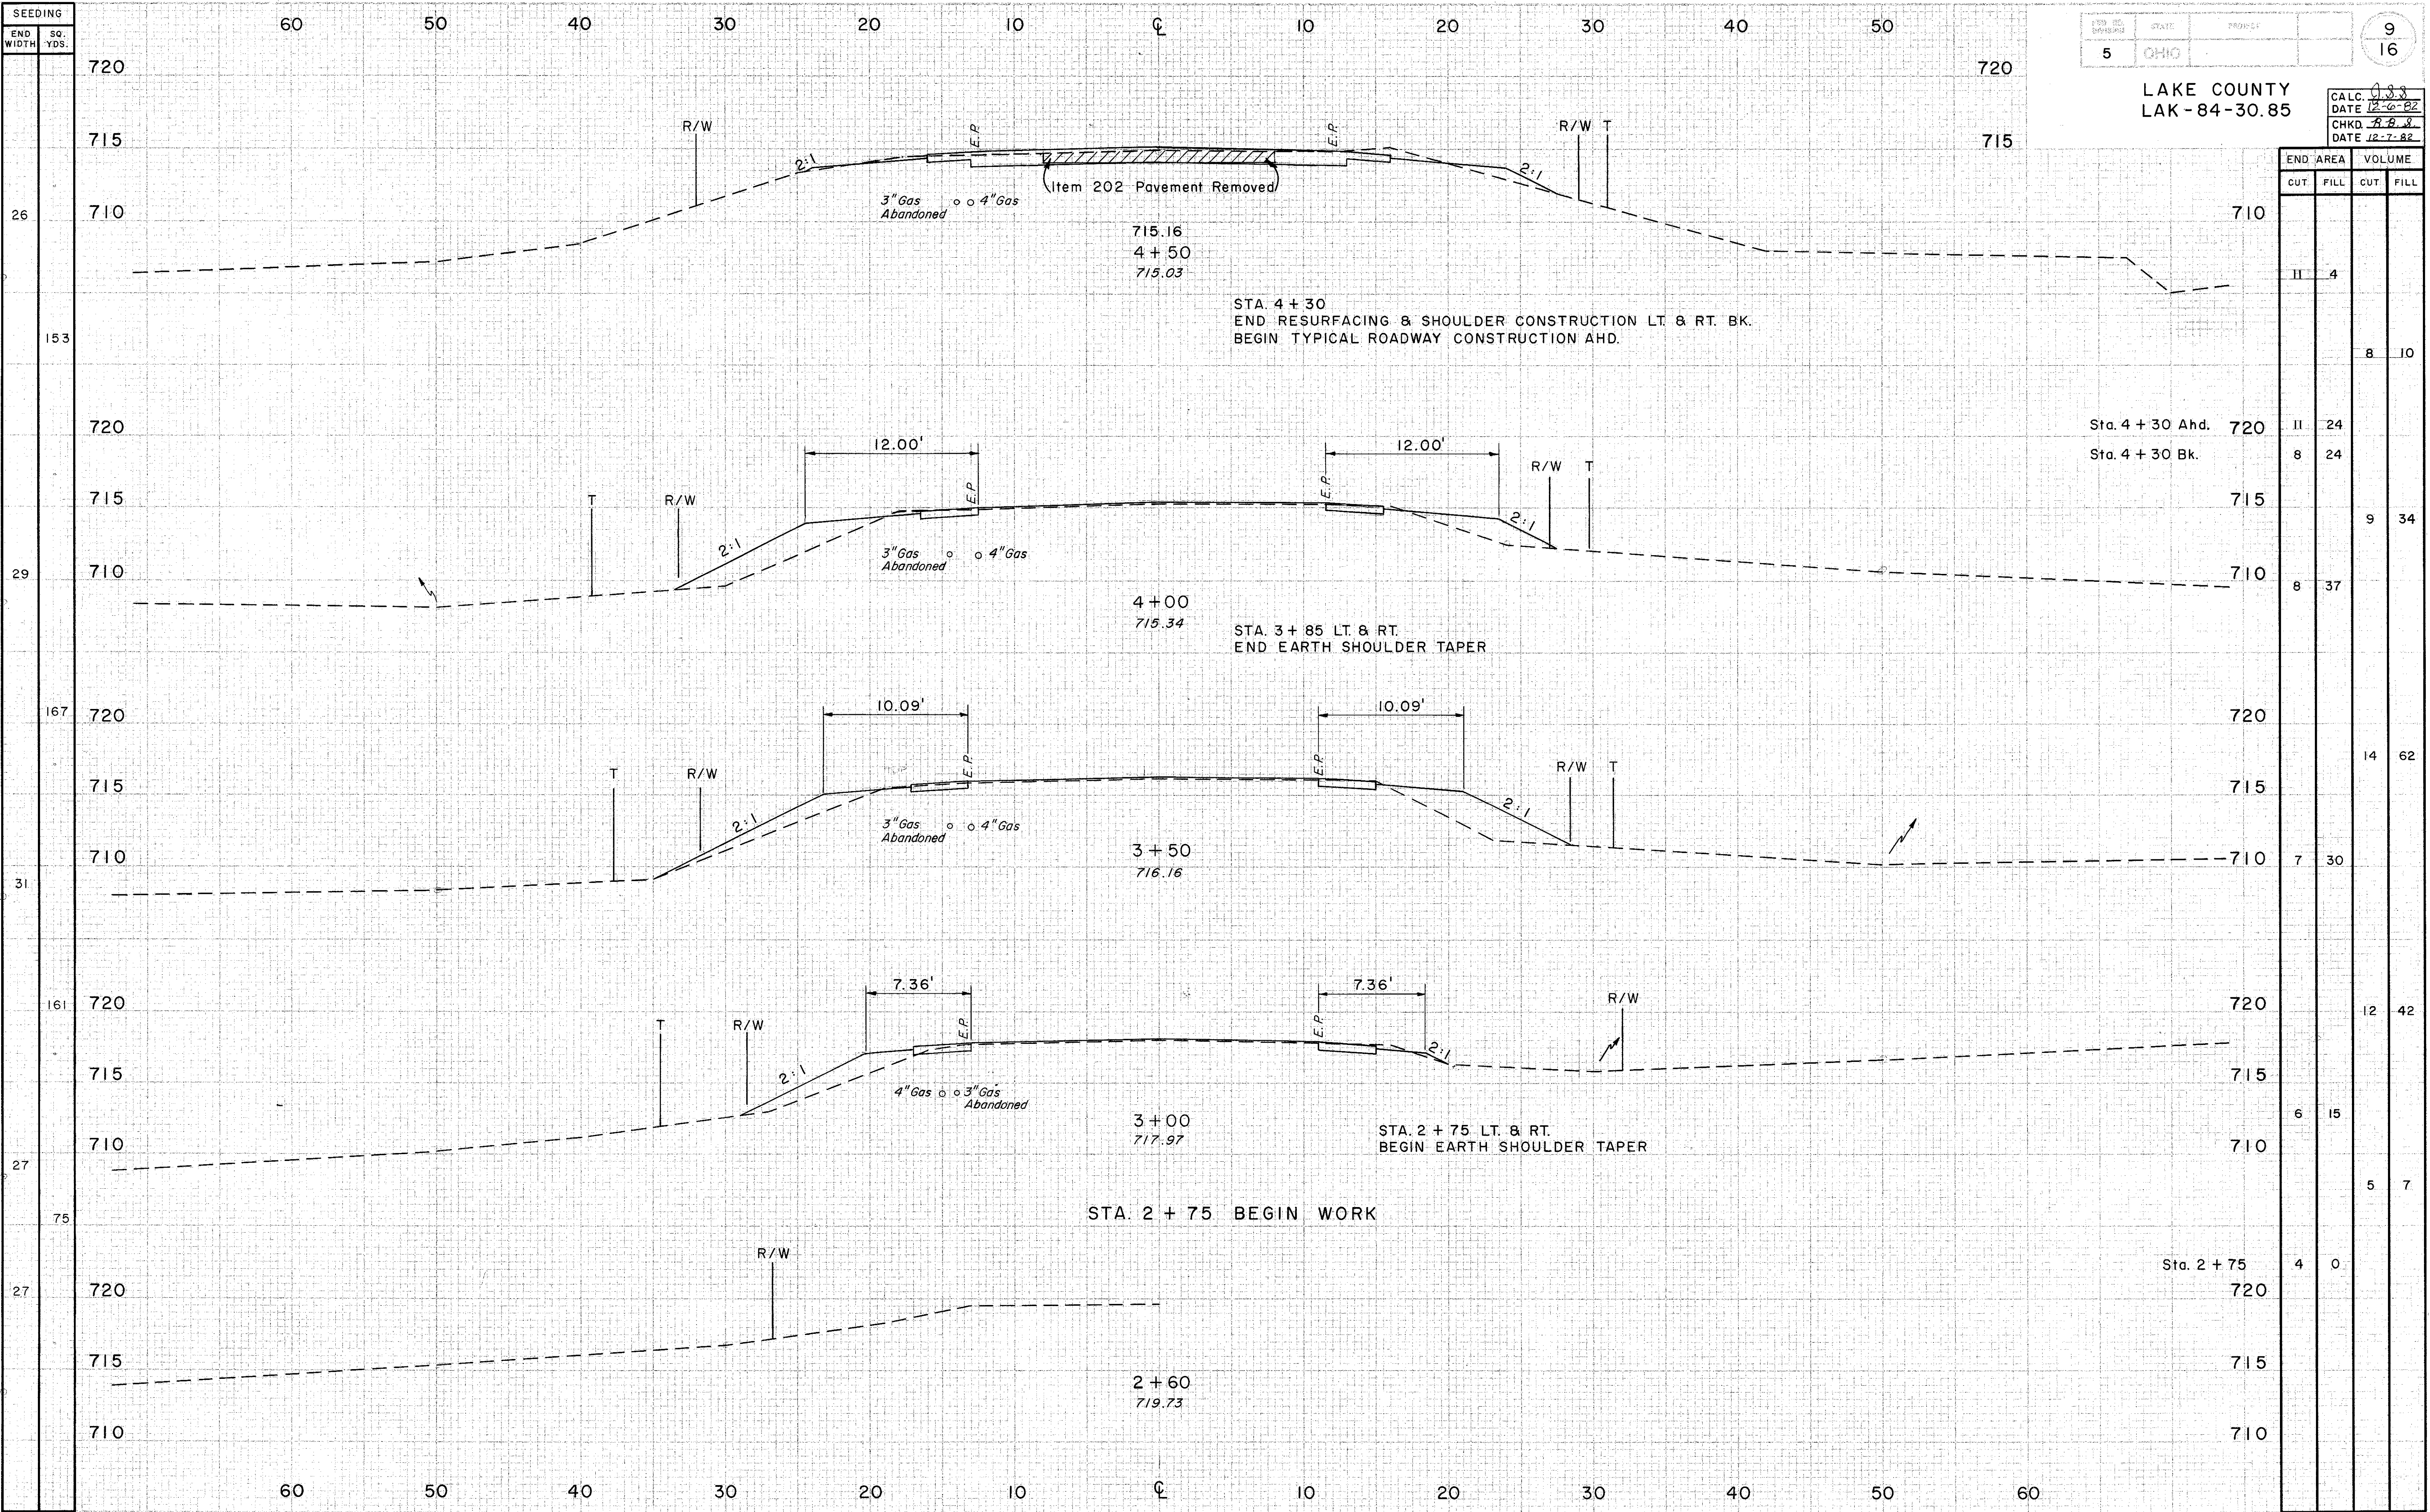

END	AREA		VOLUME	
	CUT	FILL	CUT	FILL
II	4			
		8		10
II	24			
8		24		
		9		34
8		37		
