


SEEDING  
END WIDTH SQ. YDS.

5 OHIO 10 16

LAKE COUNTY  
LAK-84-30.85

CALC. 11-8-82  
DATE 12-6-82  
CHKD. 12-8-82  
DATE 12-7-82

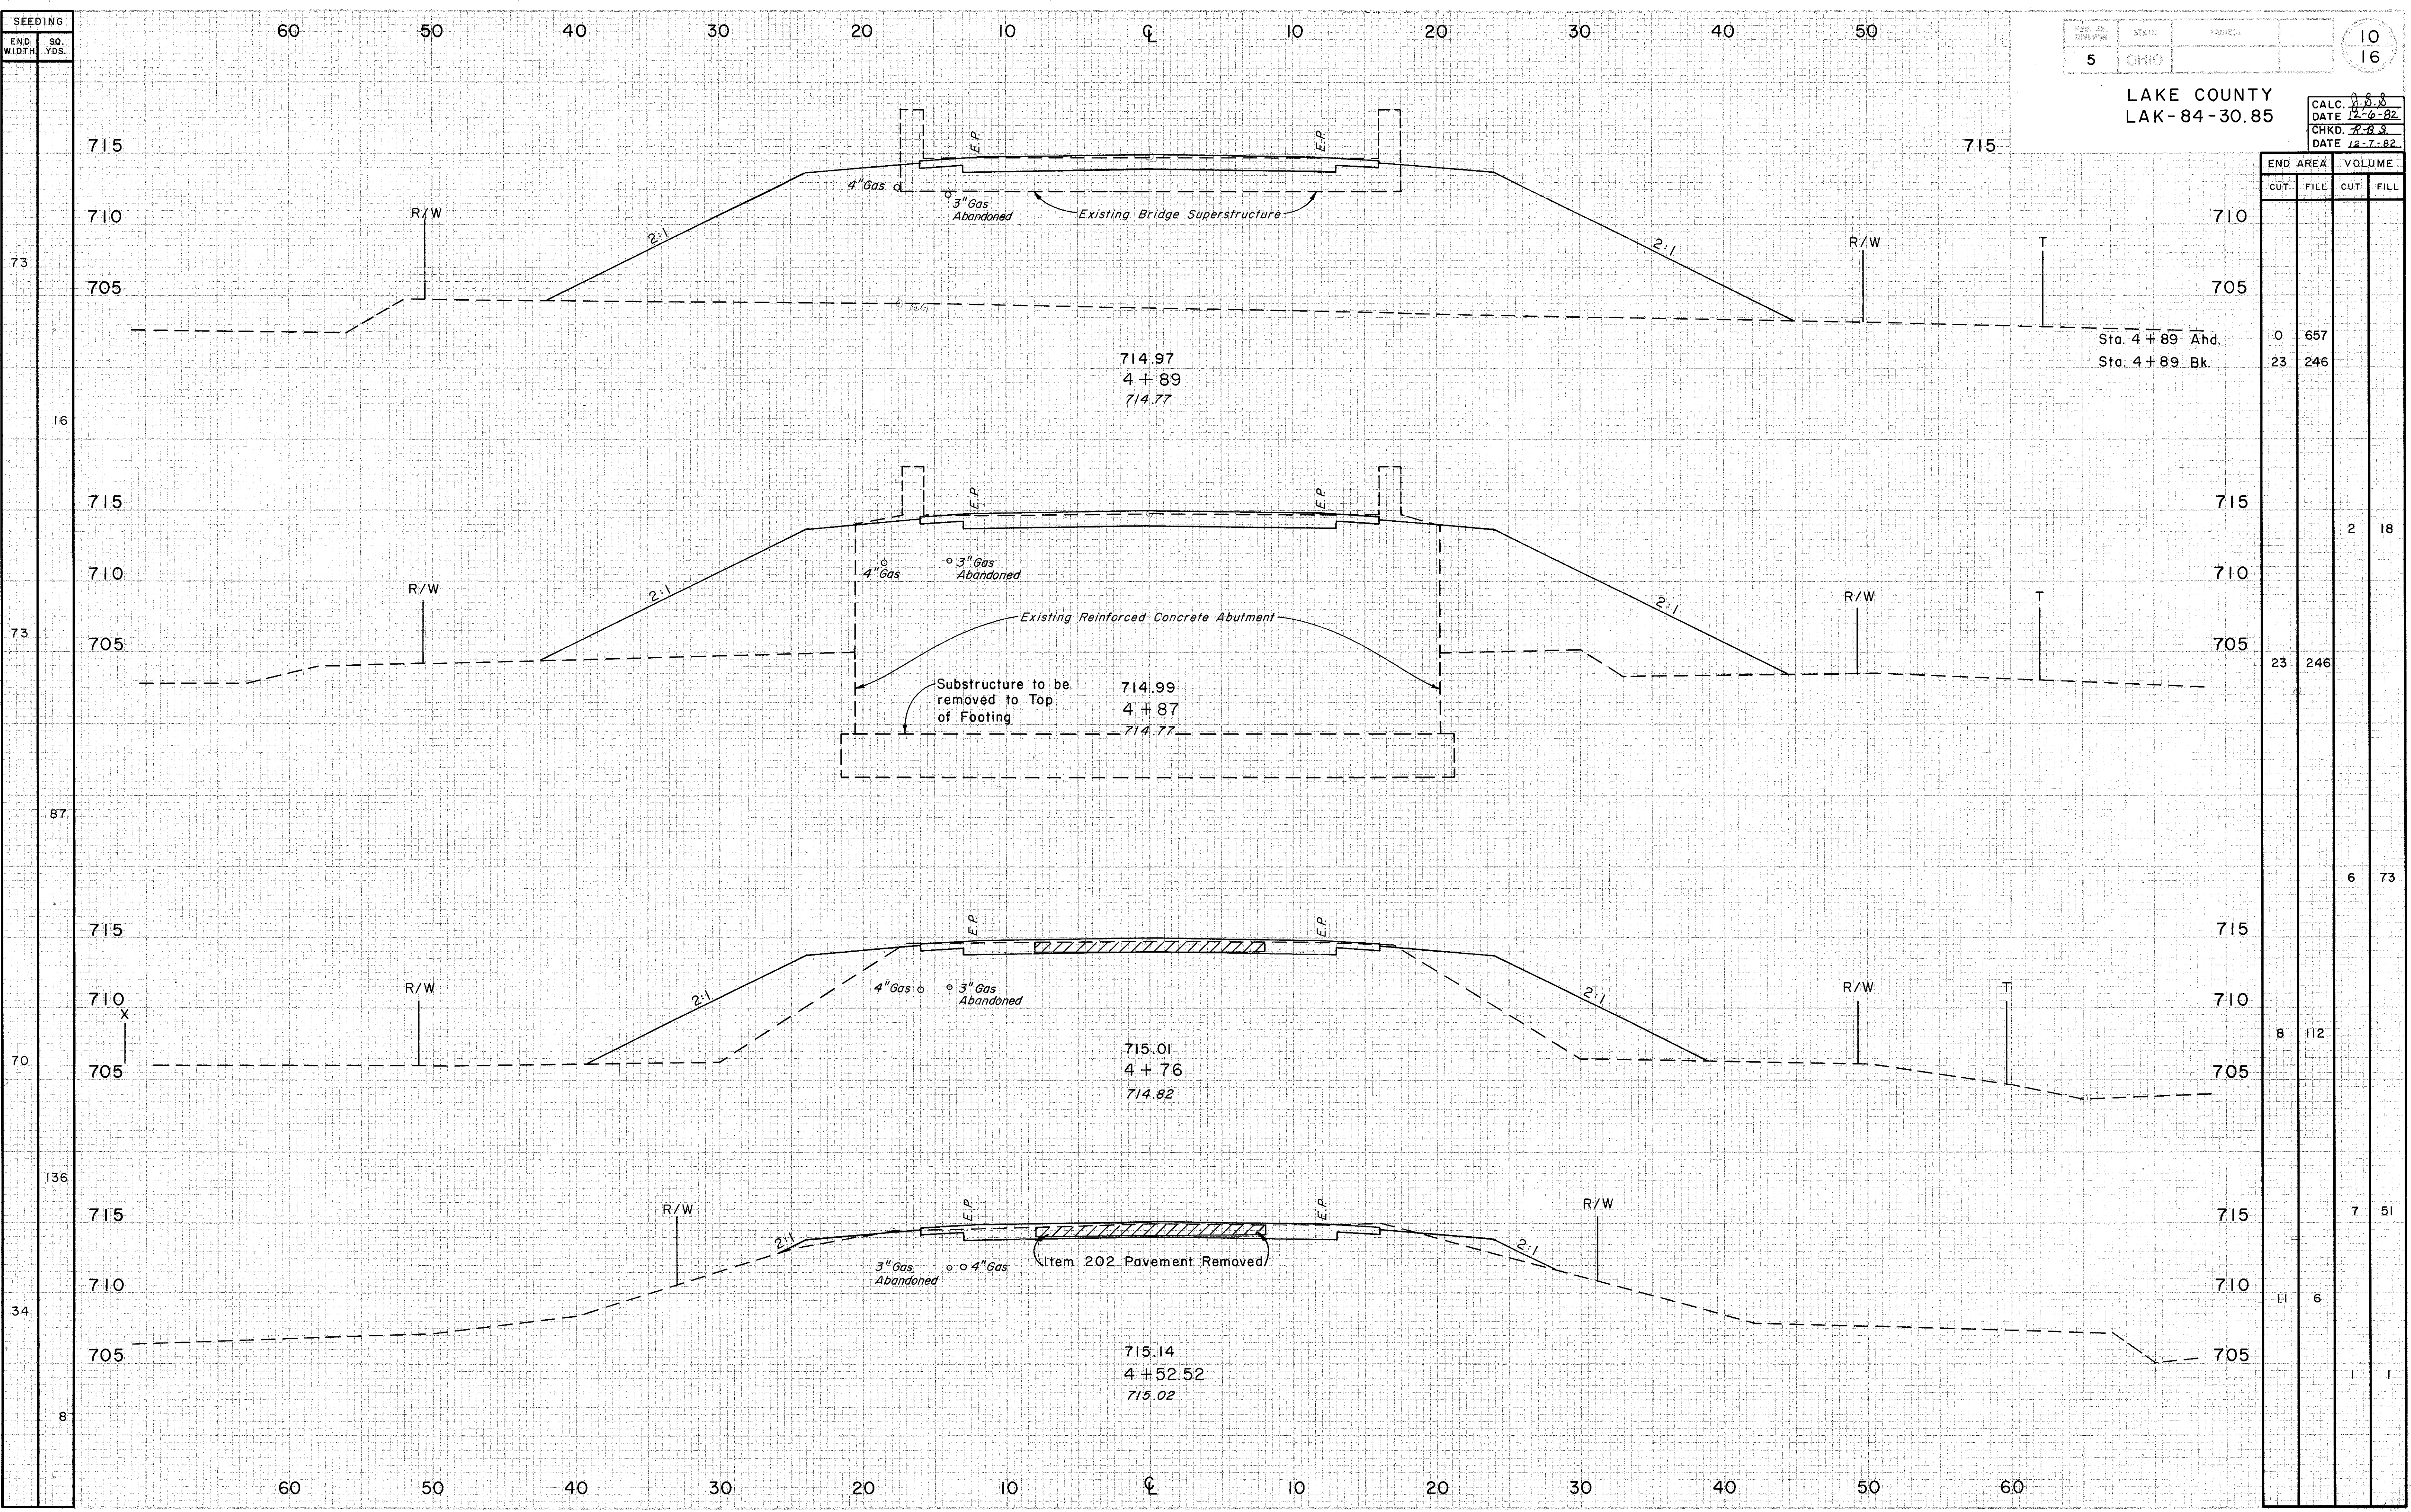

END AREA	VOLUME	
	CUT	FILL
0	657	
23	246	
	2	18
23	246	
	6	73
8	112	
	7	51
11	6	
	1	1