


SEEDING  
END WIDTH SO.  
WIDTH YDS.

5 OHIO PROJECT 13  
16

LAKE COUNTY  
LAK - 84 - 30.85  
CALC. 0.8.8  
DATE 12-6-82  
CHKD. 2.8.8  
DATE 12-7-82

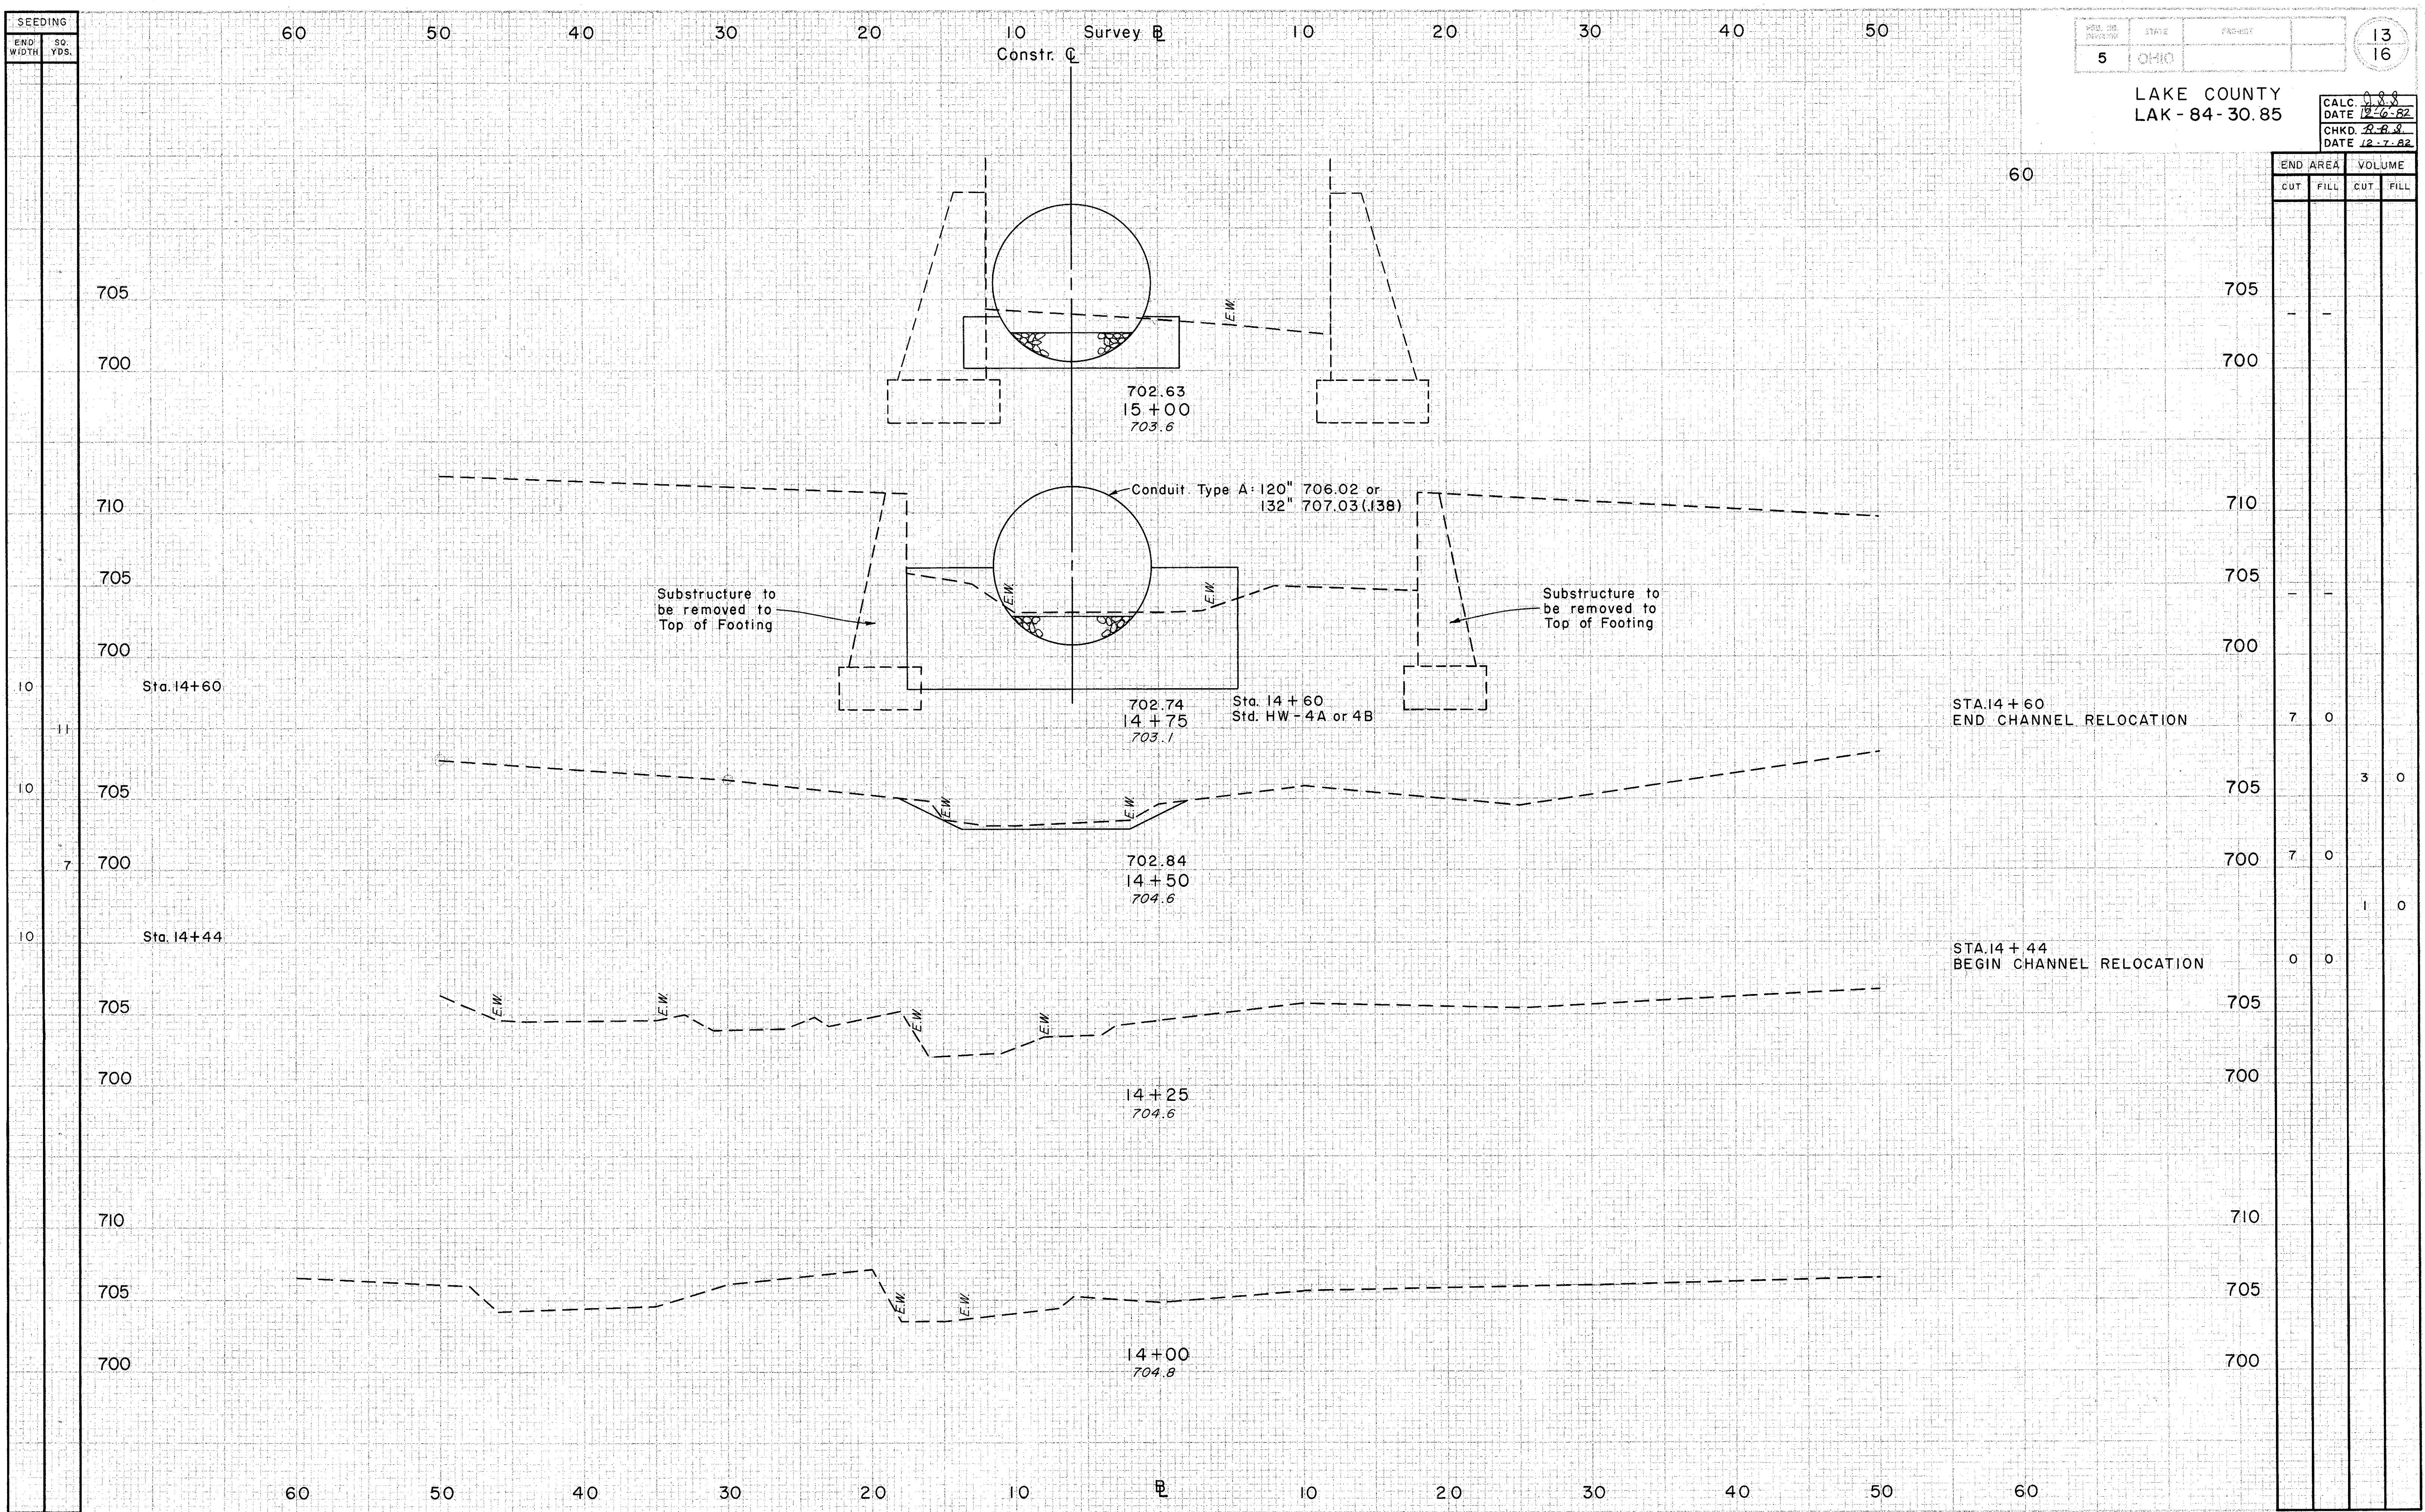

END AREA		VOLUME	
CUT	FILL	CUT	FILL
-	-	-	-
-	-	-	-
7	0	3	0
7	0	1	0
0	0	0	0

ARCOLA CREEK STA. 14+00 TO STA. 15+00