

Sta. 0+0		to		Sta. 3+77.97	
LEFT	CENTER	RIGHT	LEFT	CENTER	RIGHT
0.00	6/9.35	170	0+0	6/9.60	170
0.30	6/9.62	0+25	0+25	6/9.57	6/9.32
0.63	6/9.93	0+50	0+50	6/9.55	6/9.30
1.25	6/20.44	0+75	0+75	6/9.44	6/9.19
1.88	6/20.80	1+00	1+00	6/9.17	6/8.92
2.50	6/21.12	1+25	1+25	6/8.87	6/8.62
	6/21.01	1+50	1+50	6/8.76	6/8.11
	6/21.05	1+75	1+75	6/8.80	6/8.55
	6/19.24	2+00	2+00	6/7.09	6/6.84
	6/18.62	2+25	2+25	6/6.37	6/6.12
	6/18.02	2+50	2+50	6/5.77	6/5.52
	6/17.53	2+75	2+75	6/5.28	6/5.03
2.50	6/17.17	3+00	3+00	6/4.92	6/4.67
1.95	6/16.36	3+25	3+25	6/4.66	6/4.41
1.33	6/15.61	3+50	3+50	6/4.53	6/4.28
0.70	6/14.90	3+75	3+75	6/4.45	6/4.20
0.10	6/14.23	3+77.97	3+77.97	6/4.38	6/4.13
0.0	6/14.12	170	3+77.97	6/4.37	170


Sta. 3+77.97		to		Sta. 16+50	
LEFT	CENTER	RIGHT	LEFT	CENTER	RIGHT
0.25	6/4.12	170	3+77.97	6/4.37	170
	6/4.10	3+81.93	4+00	6/4.35	6/4.24
	6/4.05	4+00	4+25	6/4.30	6/4.19
	6/3.97	4+25	4+50	6/4.22	6/4.17
	6/3.90	4+50	4+75	6/4.15	6/4.10
0+00	6/3.83	4+75	5+00	6/4.08	6/4.03
0+87	6/3.75	5+00	5+25	6/4.00	6/3.95
2+00	6/3.60	5+25	5+50	6/3.85	6/3.80
2+00	6/3.45	6+00	6+25	6/3.70	6/3.65
	6/3.30	6+25	6+50	6/3.55	6/3.50
	6/3.15	7+00	7+25	6/3.40	6/3.35
	6/3.00	7+25	7+50	6/3.25	6/3.20
	6/2.85	8+00	8+25	6/3.10	6/3.05
	6/2.70	8+25	8+50	6/2.95	6/2.90
	6/2.55	9+00	9+25	6/2.80	6/2.75
	6/2.40	9+25	9+50	6/2.65	6/2.60
	6/2.25	10+00	10+25	6/2.50	6/2.45
	6/2.10	10+50	11+00	6/2.35	6/2.30
	6/1.95	11+00	11+25	6/2.20	6/2.15
	6/1.80	11+50	12+00	6/2.05	6/2.00
	6/1.65	12+00	12+25	6/1.90	6/1.85
	6/1.58	12+50	13+00	6/1.83	6/1.78
	6/1.51	13+00	13+25	6/1.76	6/1.71
	6/1.44	13+50	14+00	6/1.69	6/1.64
	6/1.37	14+00	14+25	6/1.62	6/1.57
	6/1.30	14+25	14+50	6/1.55	6/1.50
	6/1.23	14+50	15+00	6/1.48	6/1.43
	6/1.16	15+00	15+25	6/1.41	6/1.36
	6/1.09	15+25	15+50	6/1.34	6/1.29
	6/1.02	15+50	16+00	6/1.27	6/1.22
	6/0.95	16+00	16+25	6/1.20	6/1.15
0.25	6/1.70	170	16+50	6/1.95	170

From Sta.	To Sta.	Lin. Ft. on R.	Lin. Ft. on L.
0+00	2+00	200' ✓	
0+00	0+87		104' ✓
20+00	24+08	424' ✓	
20+00	24+08		424' ✓

B.M. Sta. 0+12.37
Cross on Wing Wall
25' left of ϕ
Elev. 616.81

B.M. Sta. 5+58
Spike in 10" Pear
37' right of ϕ
Elev. 614.02

B.M. Sta. 11+08
Spike in 10" Pear
34' left of ϕ
Elev. 613.63

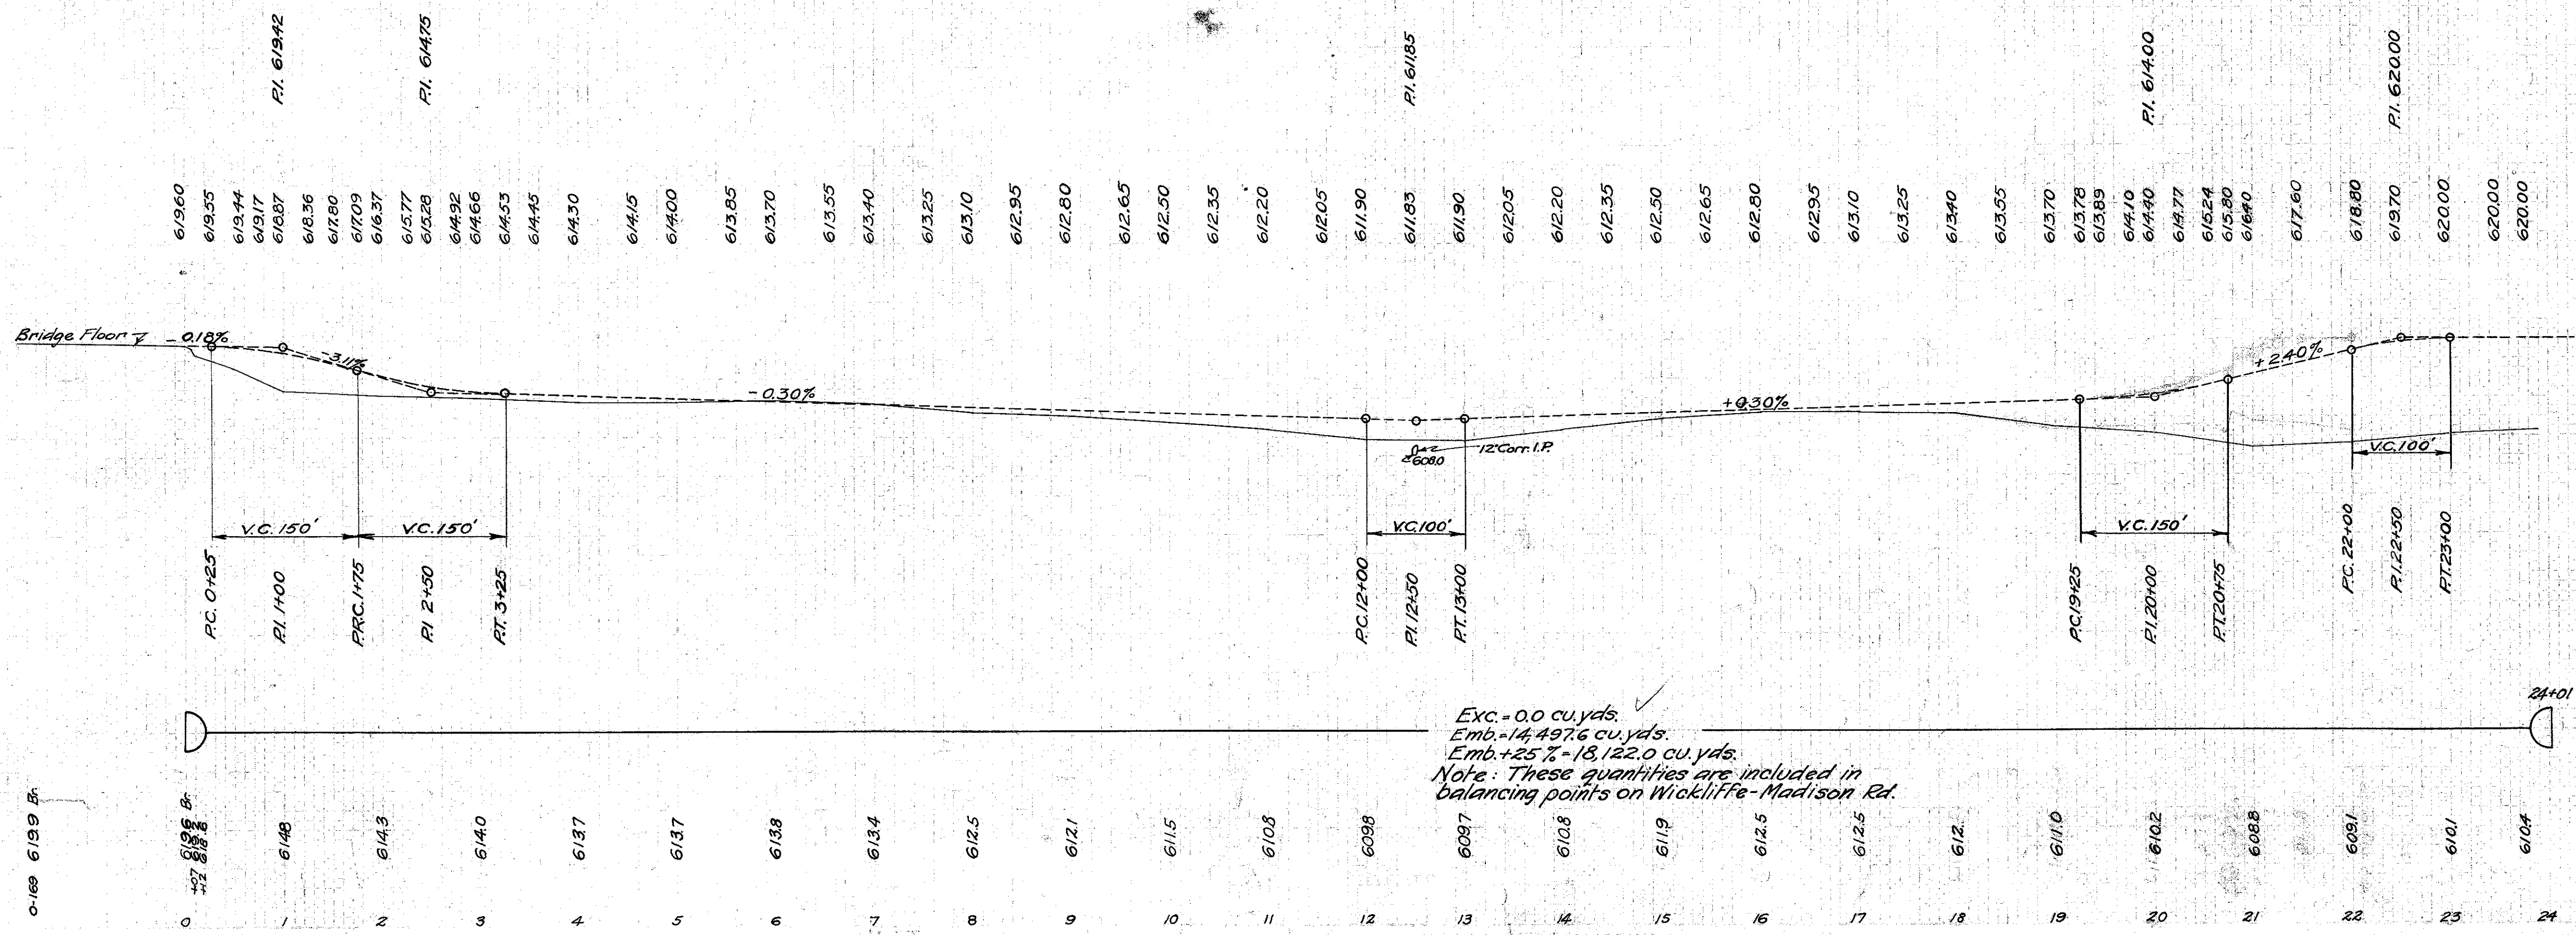

Sta. 16+75		to		Sta. 22+10.67	
LEFT	CENTER	RIGHT	LEFT	CENTER	RIGHT
0.25	6/3.42	170	16+75	6/3.67	170
	6/3.45	19+00	19+25	6/3.70	6/3.56
	6/3.53	19+25	19+50	6/3.78	6/3.89
	6/3.64	19+50	19+75	6/3.89	6/4.25
	6/3.85	19+75	19+89.11	6/4.10	6/4.71
	6/4.01	19+89.11	20+00	6/4.26	6/5.01
	6/4.15	20+00	20+25	6/4.40	6/5.15
	6/4.52	20+25	20+50	6/4.77	6/5.52
	6/4.77	20+50	20+75	6/5.02	6/5.77
	6/4.99	20+75	21+00	6/5.24	6/5.99
	6/5.55	21+00	21+25	6/5.80	6/6.55
	6/6.15	21+25	21+50	6/6.40	6/7.15
	6/6.75	21+50	21+75	6/7.00	6/7.75
	6/7.35	21+75	22+00	6/7.60	6/8.35
	6/7.95	22+00	22+25	6/8.20	6/8.95
	6/8.55	22+25	22+50	6/8.80	6/9.55
	6/9.08	22+50	22+75	6/9.33	6/20.08
	6/9.45	22+75	23+00	6/9.70	6/20.45
	6/9.72	23+00	23+25	6/9.97	6/20.72
	6/9.75	23+25	23+50	6/20.00	6/20.75
	6/9.75	23+50	23+75	6/20.00	6/20.75
	6/9.75	24+00	24+25	6/20.00	6/20.75
0.25	6/9.75	170	24+10.67	6/20.00	170

Exc. = 0.0 cu. yds.
Emb. = 14,497.6 cu. yds.
Emb. + 25% = 18,122.0 cu. yds.
Note: These quantities are included in
balancing points on Wickliffe-Madison Rd.