



7-17  
6-H

30 25 20 15 10 5 0 5 10 15 20 25 30

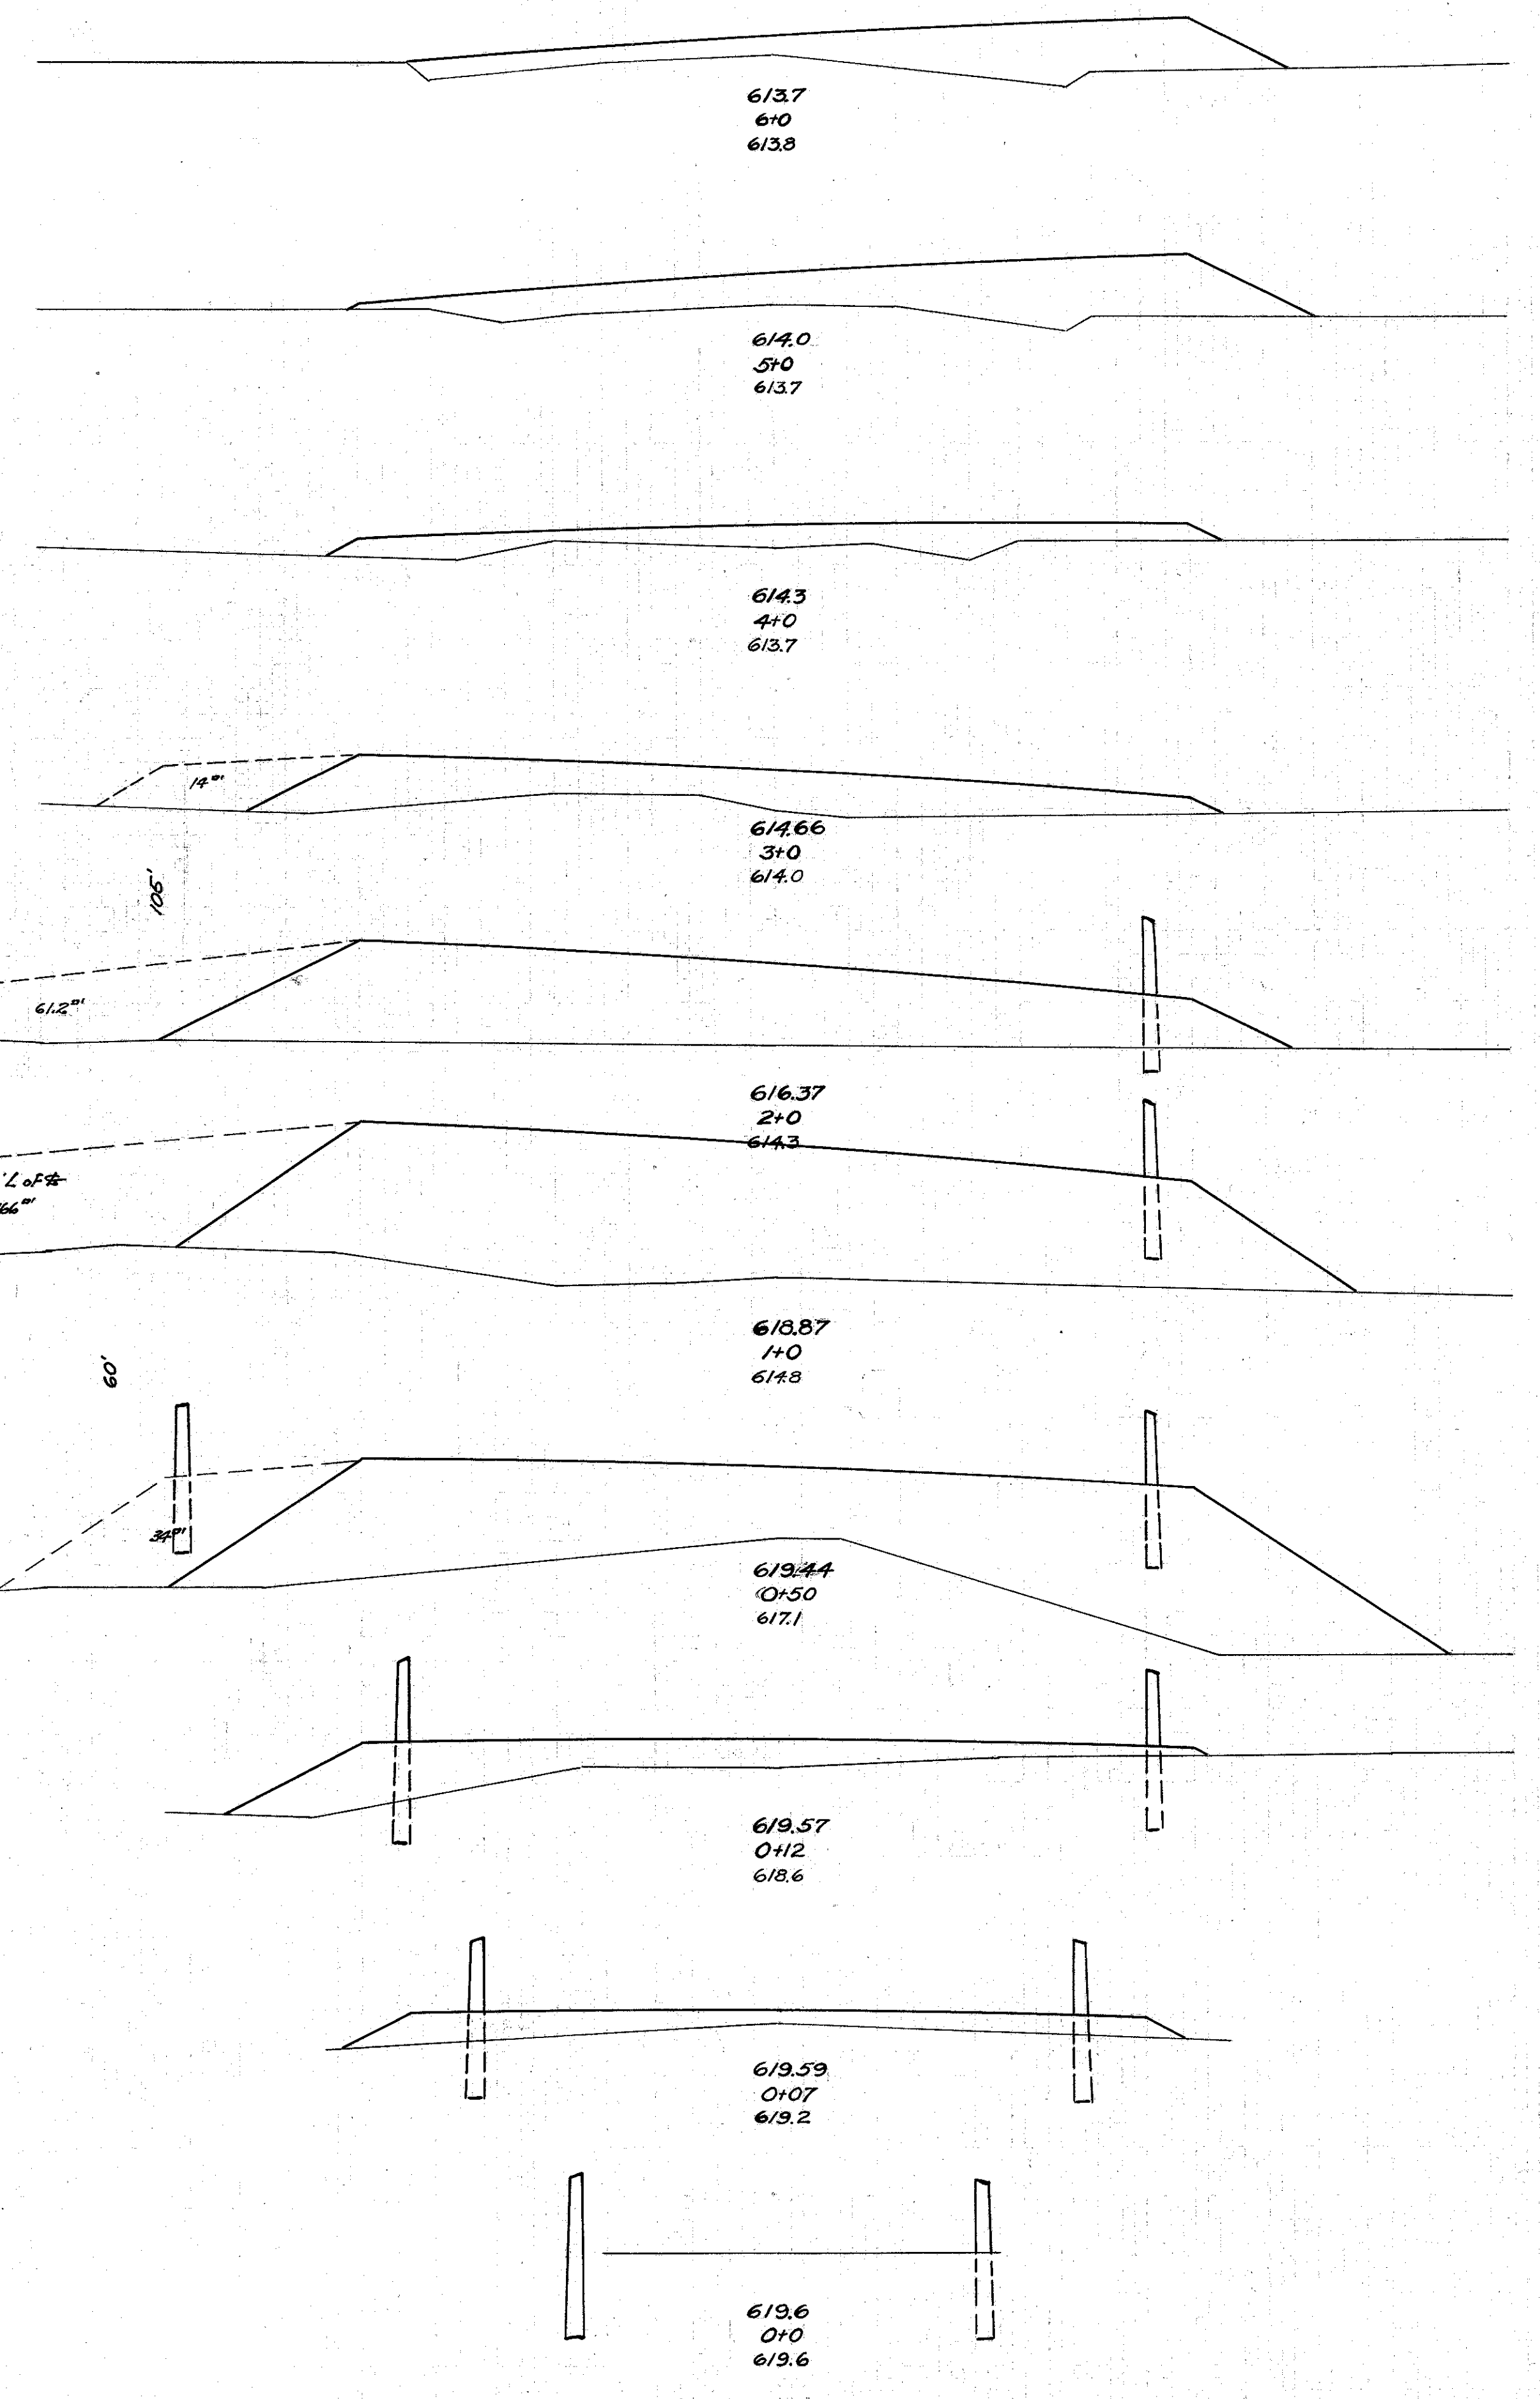

| End Area | Cu.Yds. |                     |
|----------|---------|---------------------|
|          | Cut     | Fill                |
| 0.0      | 48.8    |                     |
| 0.0      | 202.6   |                     |
| 0.0      | 60.6    |                     |
| 0.0      | 167.8   |                     |
| 0.0      | 30.0    |                     |
| 0.0      | 161.9   |                     |
| 0.0      | 26.0    | approach to old rd. |
| 0.0      | 57.4    |                     |
| 0.0      | 357.6   | approach to old rd. |
| 0.0      | 135.7   |                     |
| 0.0      | 838.5   | approach to old rd. |
| 0.0      | 217.1   |                     |
| 0.0      | 388.5   | approach to old rd. |
| 0.0      | 202.6   |                     |
| 0.0      | 176.5   | approach to old rd. |
| 0.0      | 48.1    |                     |
| 0.0      | 7.0     |                     |
| 0.0      | 28.6    |                     |
| 0.0      | 3.7     |                     |
| 0.0      | 0.0     |                     |

30 25 20 15 10 5 0 5 10 15 20 25 30

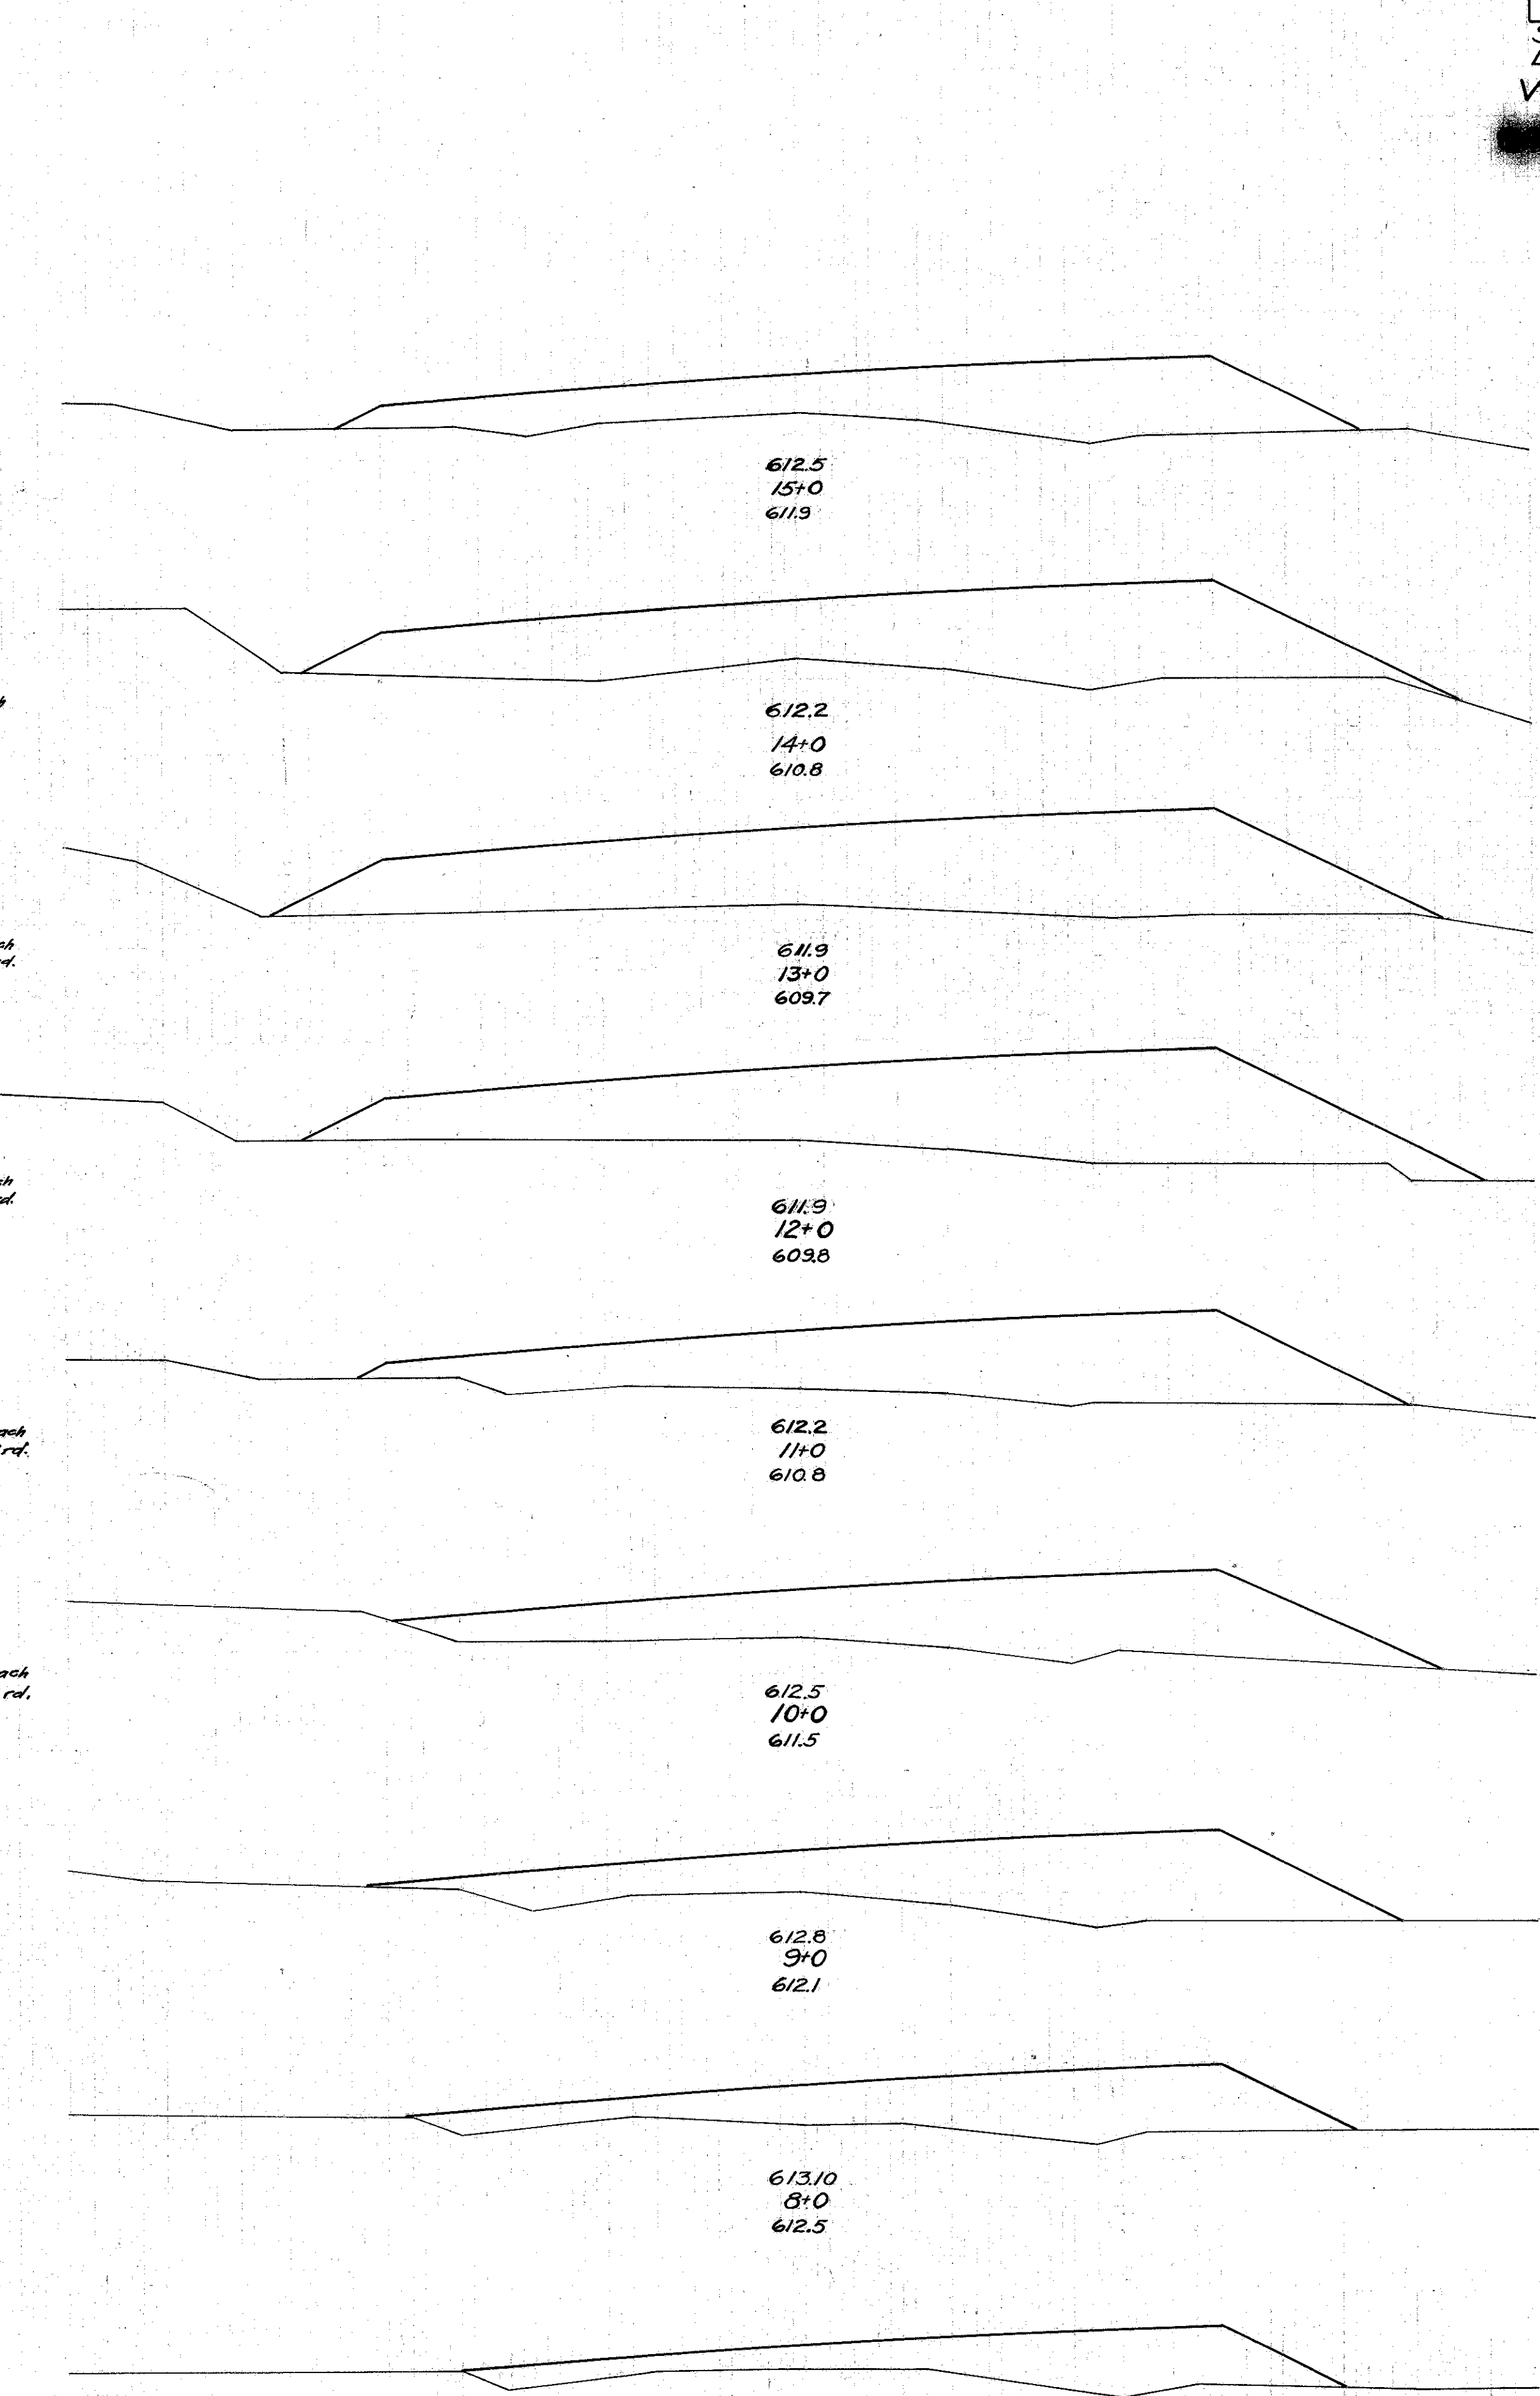

|                      |       |                    |             |
|----------------------|-------|--------------------|-------------|
| FED. AID PROJECT     | STATE | FED. RD. DIST. NO. | FISCAL YEAR |
|                      | OHIO  |                    | 7           |
| SH. (I.C.H.) No. 563 |       |                    | SEC. B      |
| LAKE COUNTY          |       |                    | 55          |

| End Area | Cu.Yds. |      |
|----------|---------|------|
|          | Cut     | Fill |
| 0.0      | 80.0    |      |
| 0.0      | 369.6   |      |
| 0.0      | 119.6   |      |
| 0.0      | 48.5    |      |
| 0.0      | 140.4   |      |
| 0.0      | 513.4   |      |
| 0.0      | 136.8   |      |
| 0.0      | 436.3   |      |
| 0.0      | 98.8    |      |
| 0.0      | 353.3   |      |
| 0.0      | 92.0    |      |
| 0.0      | 332.6   |      |
| 0.0      | 87.6    |      |
| 0.0      | 278.9   |      |
| 0.0      | 63.0    |      |
| 0.0      | 208.2   |      |
| 0.0      | 49.4    |      |
| 0.0      | 181.9   |      |

Waite Rd.  
Sta. 0+0 to 15+00