


35 30 25 20 15 10 5 0 5 10 15 20 25 30

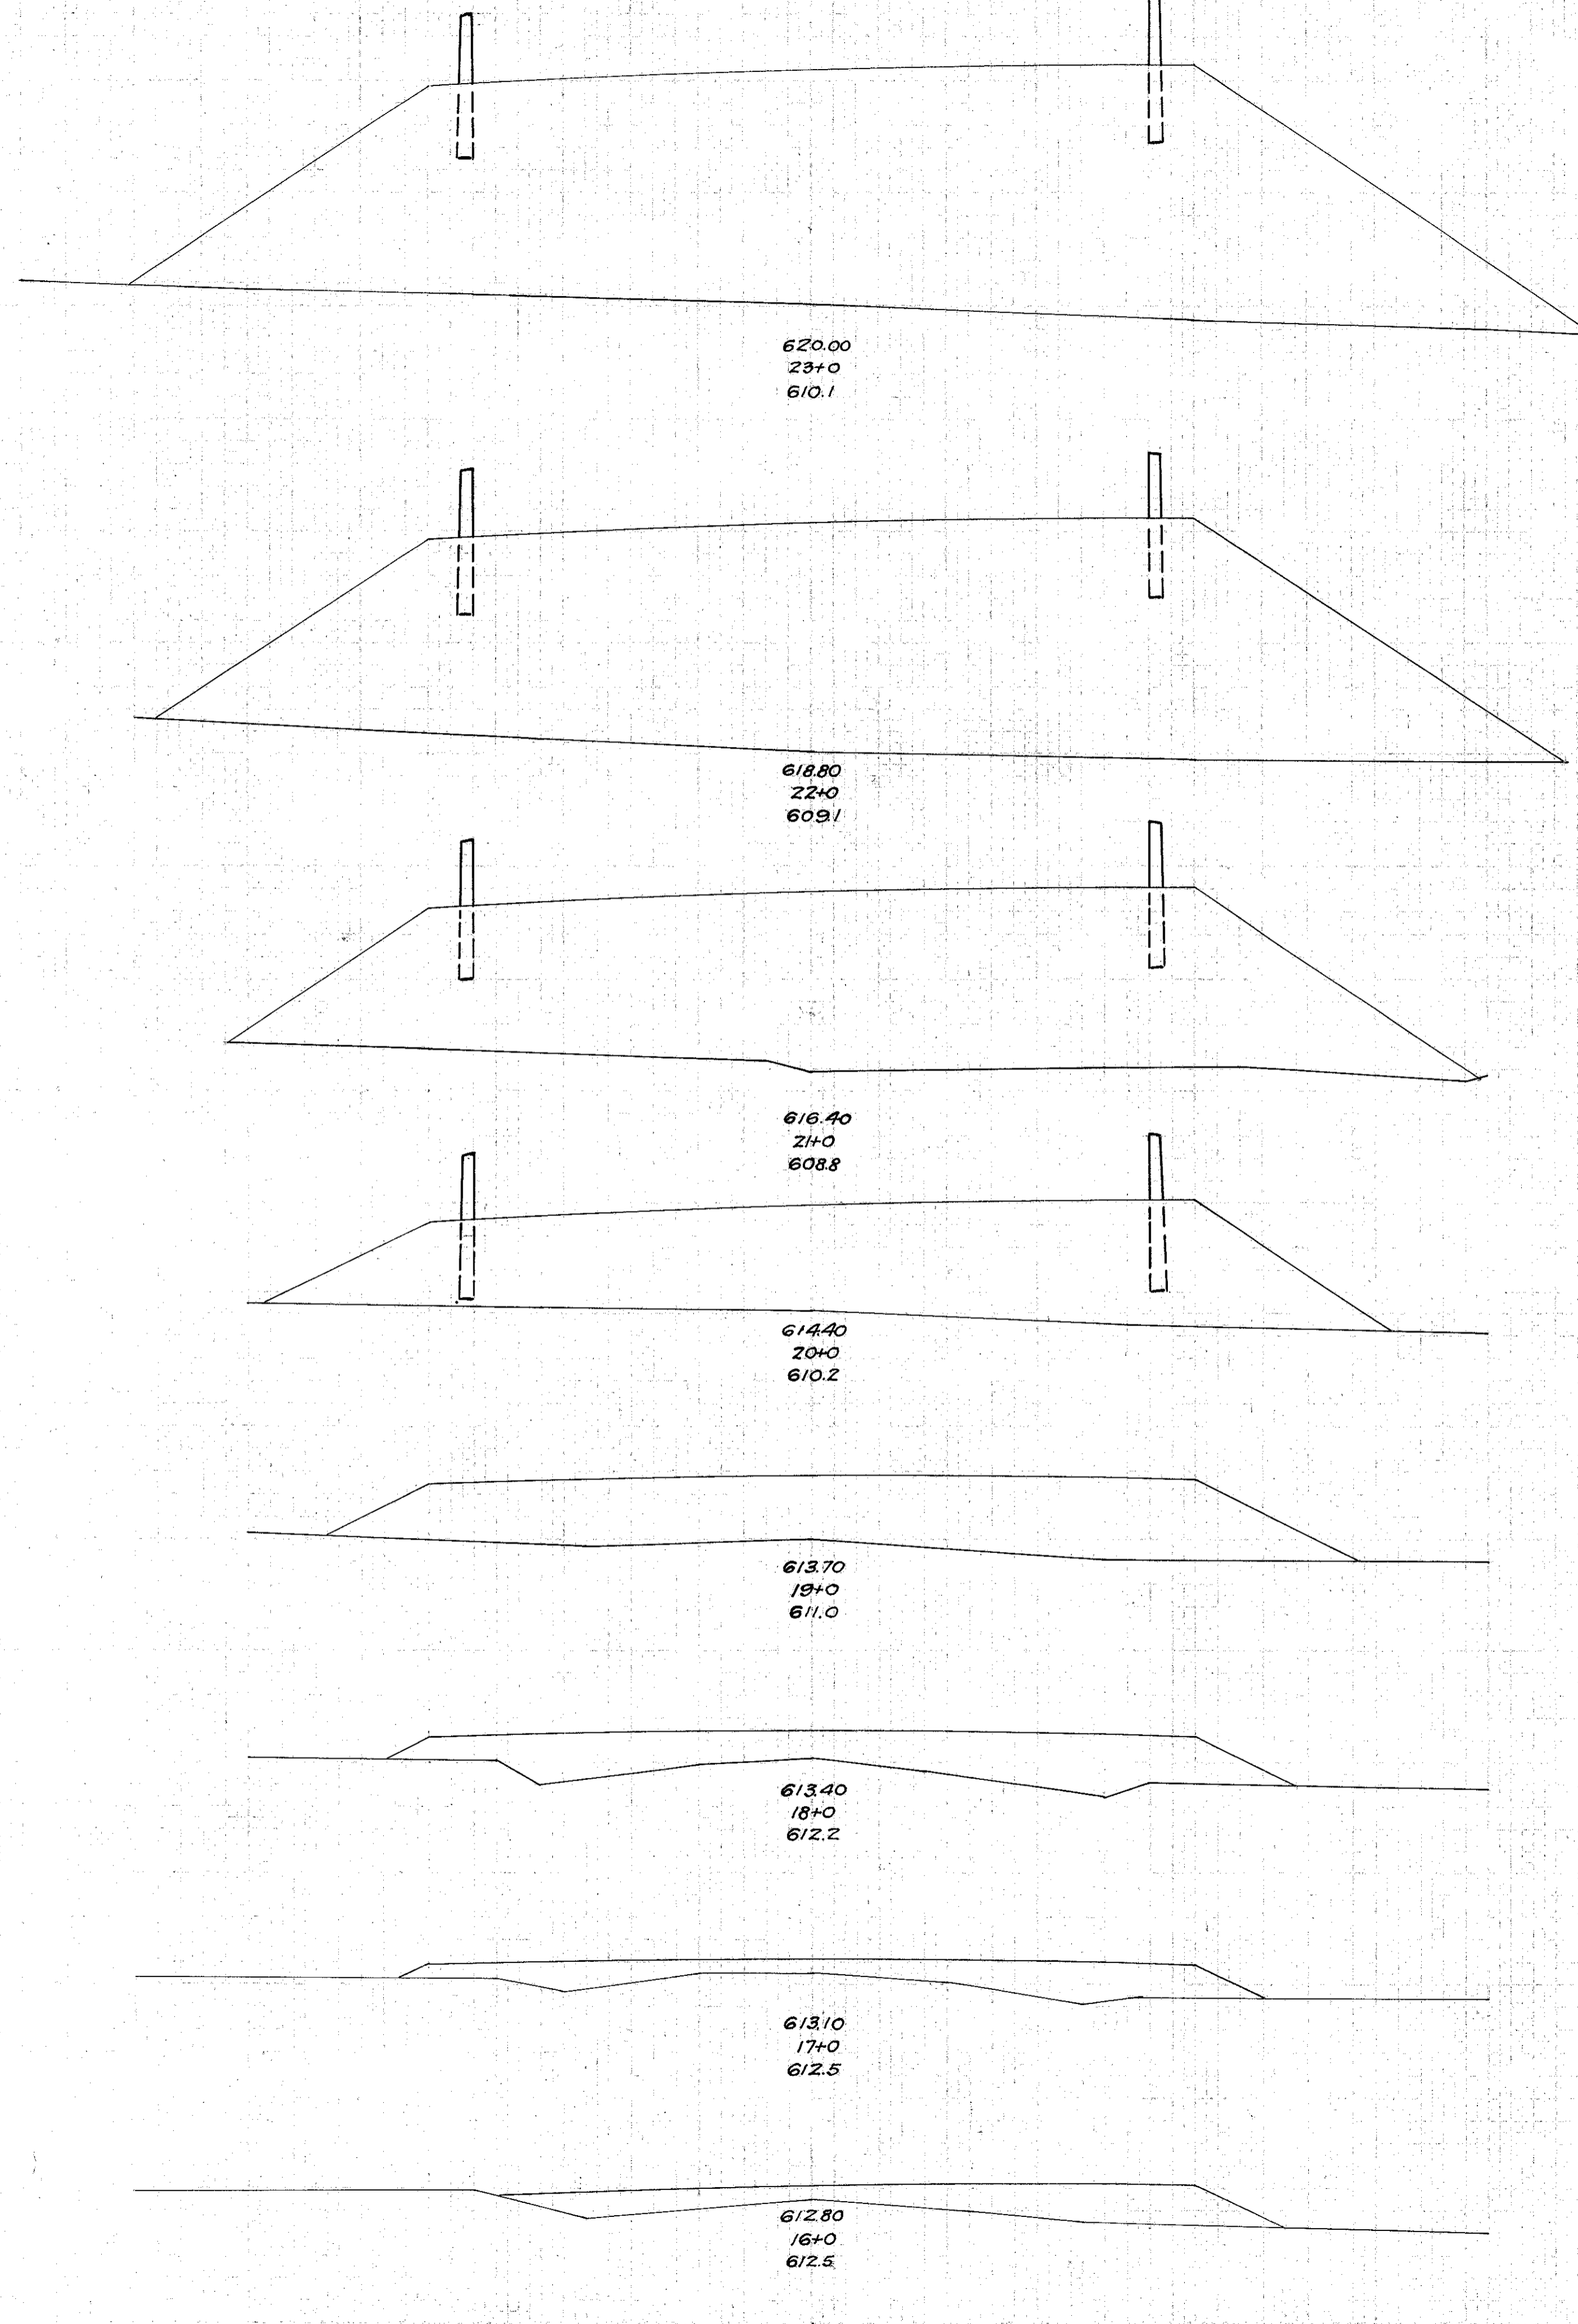


End Area	Cu. Yds.
Cut	Fill
0.0	518.0
0.0	1065.6
0.0	1099.4
0.0	1530.4
0.0	337.0
0.0	1000.0
0.0	2030.0
0.0	604.9
0.0	1236.0
0.0	356.7
0.0	69.0
0.0	189.3
0.0	38.6
0.0	140.0
0.0	37.0
0.0	216.7

30 25 20 15 10 5 0 5 10 15 20 25

FED AID PROJECT	STATE	FED RD DIST. NO.	VISCAL YEAR
	OHIO		
S.H.(I.C.H.) No 563		SEC. 8	
LAKE		COUNTY	
30 WAITE ROAD		35	

8  
55

End Area	Cu. Yds.
Cut	Fill
0.0	462.2
0.0	428.0
0.0	462.2
0.0	165.2

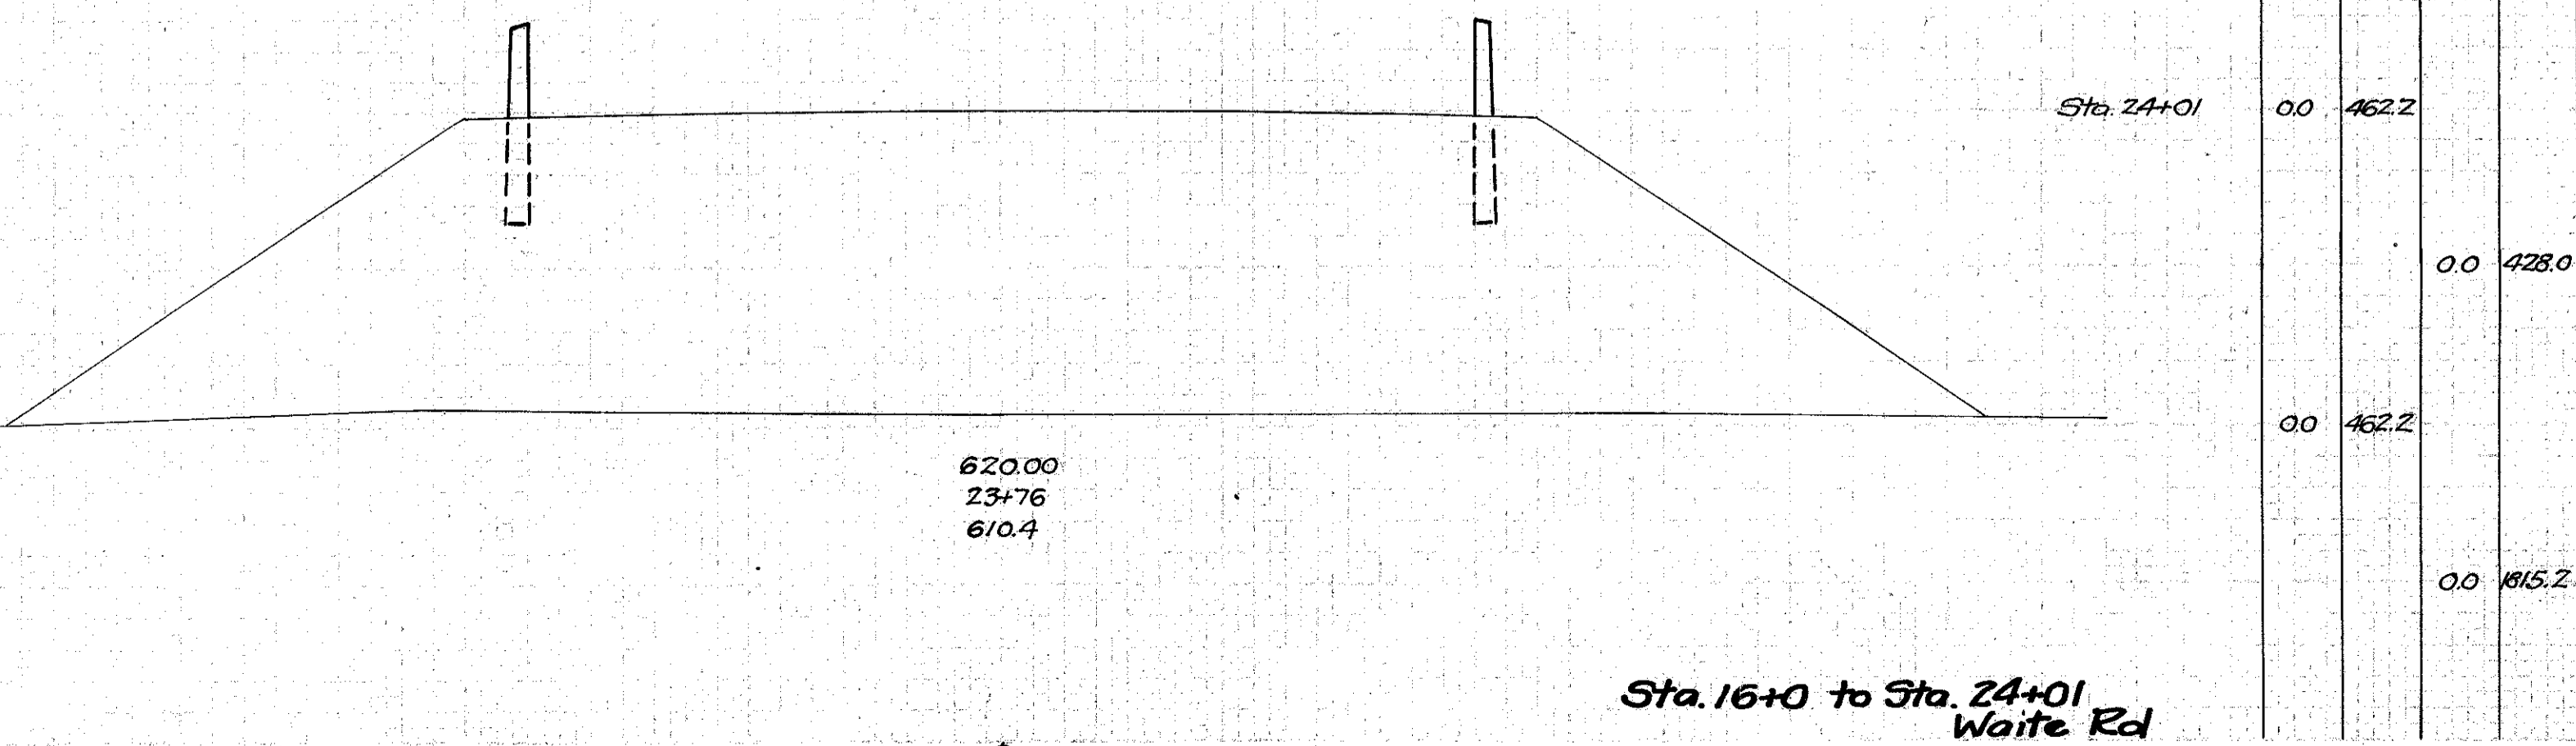

Quantities Waite Rd  
Exc. 0.0 cu yds  
Emb. 14497.6  
Emb. 25% 18,122.0  
N.B. These quantities are included  
in those shown on Pp. 4 & 6 & 23

Sta. 16+0 to Sta. 24+01  
Waite Rd