


50 45 40 35 30 25 20 15 10 5 0 5 10 15 20 25 30 35 40 45 50

FED. AID PROJECT	STATE	FED. RD DIST. NO.	FISCAL YEAR
	OHIO		55
S.H. (I.C.H.) No. 563 LAKE			SEC. 8 COUNTY

11
55

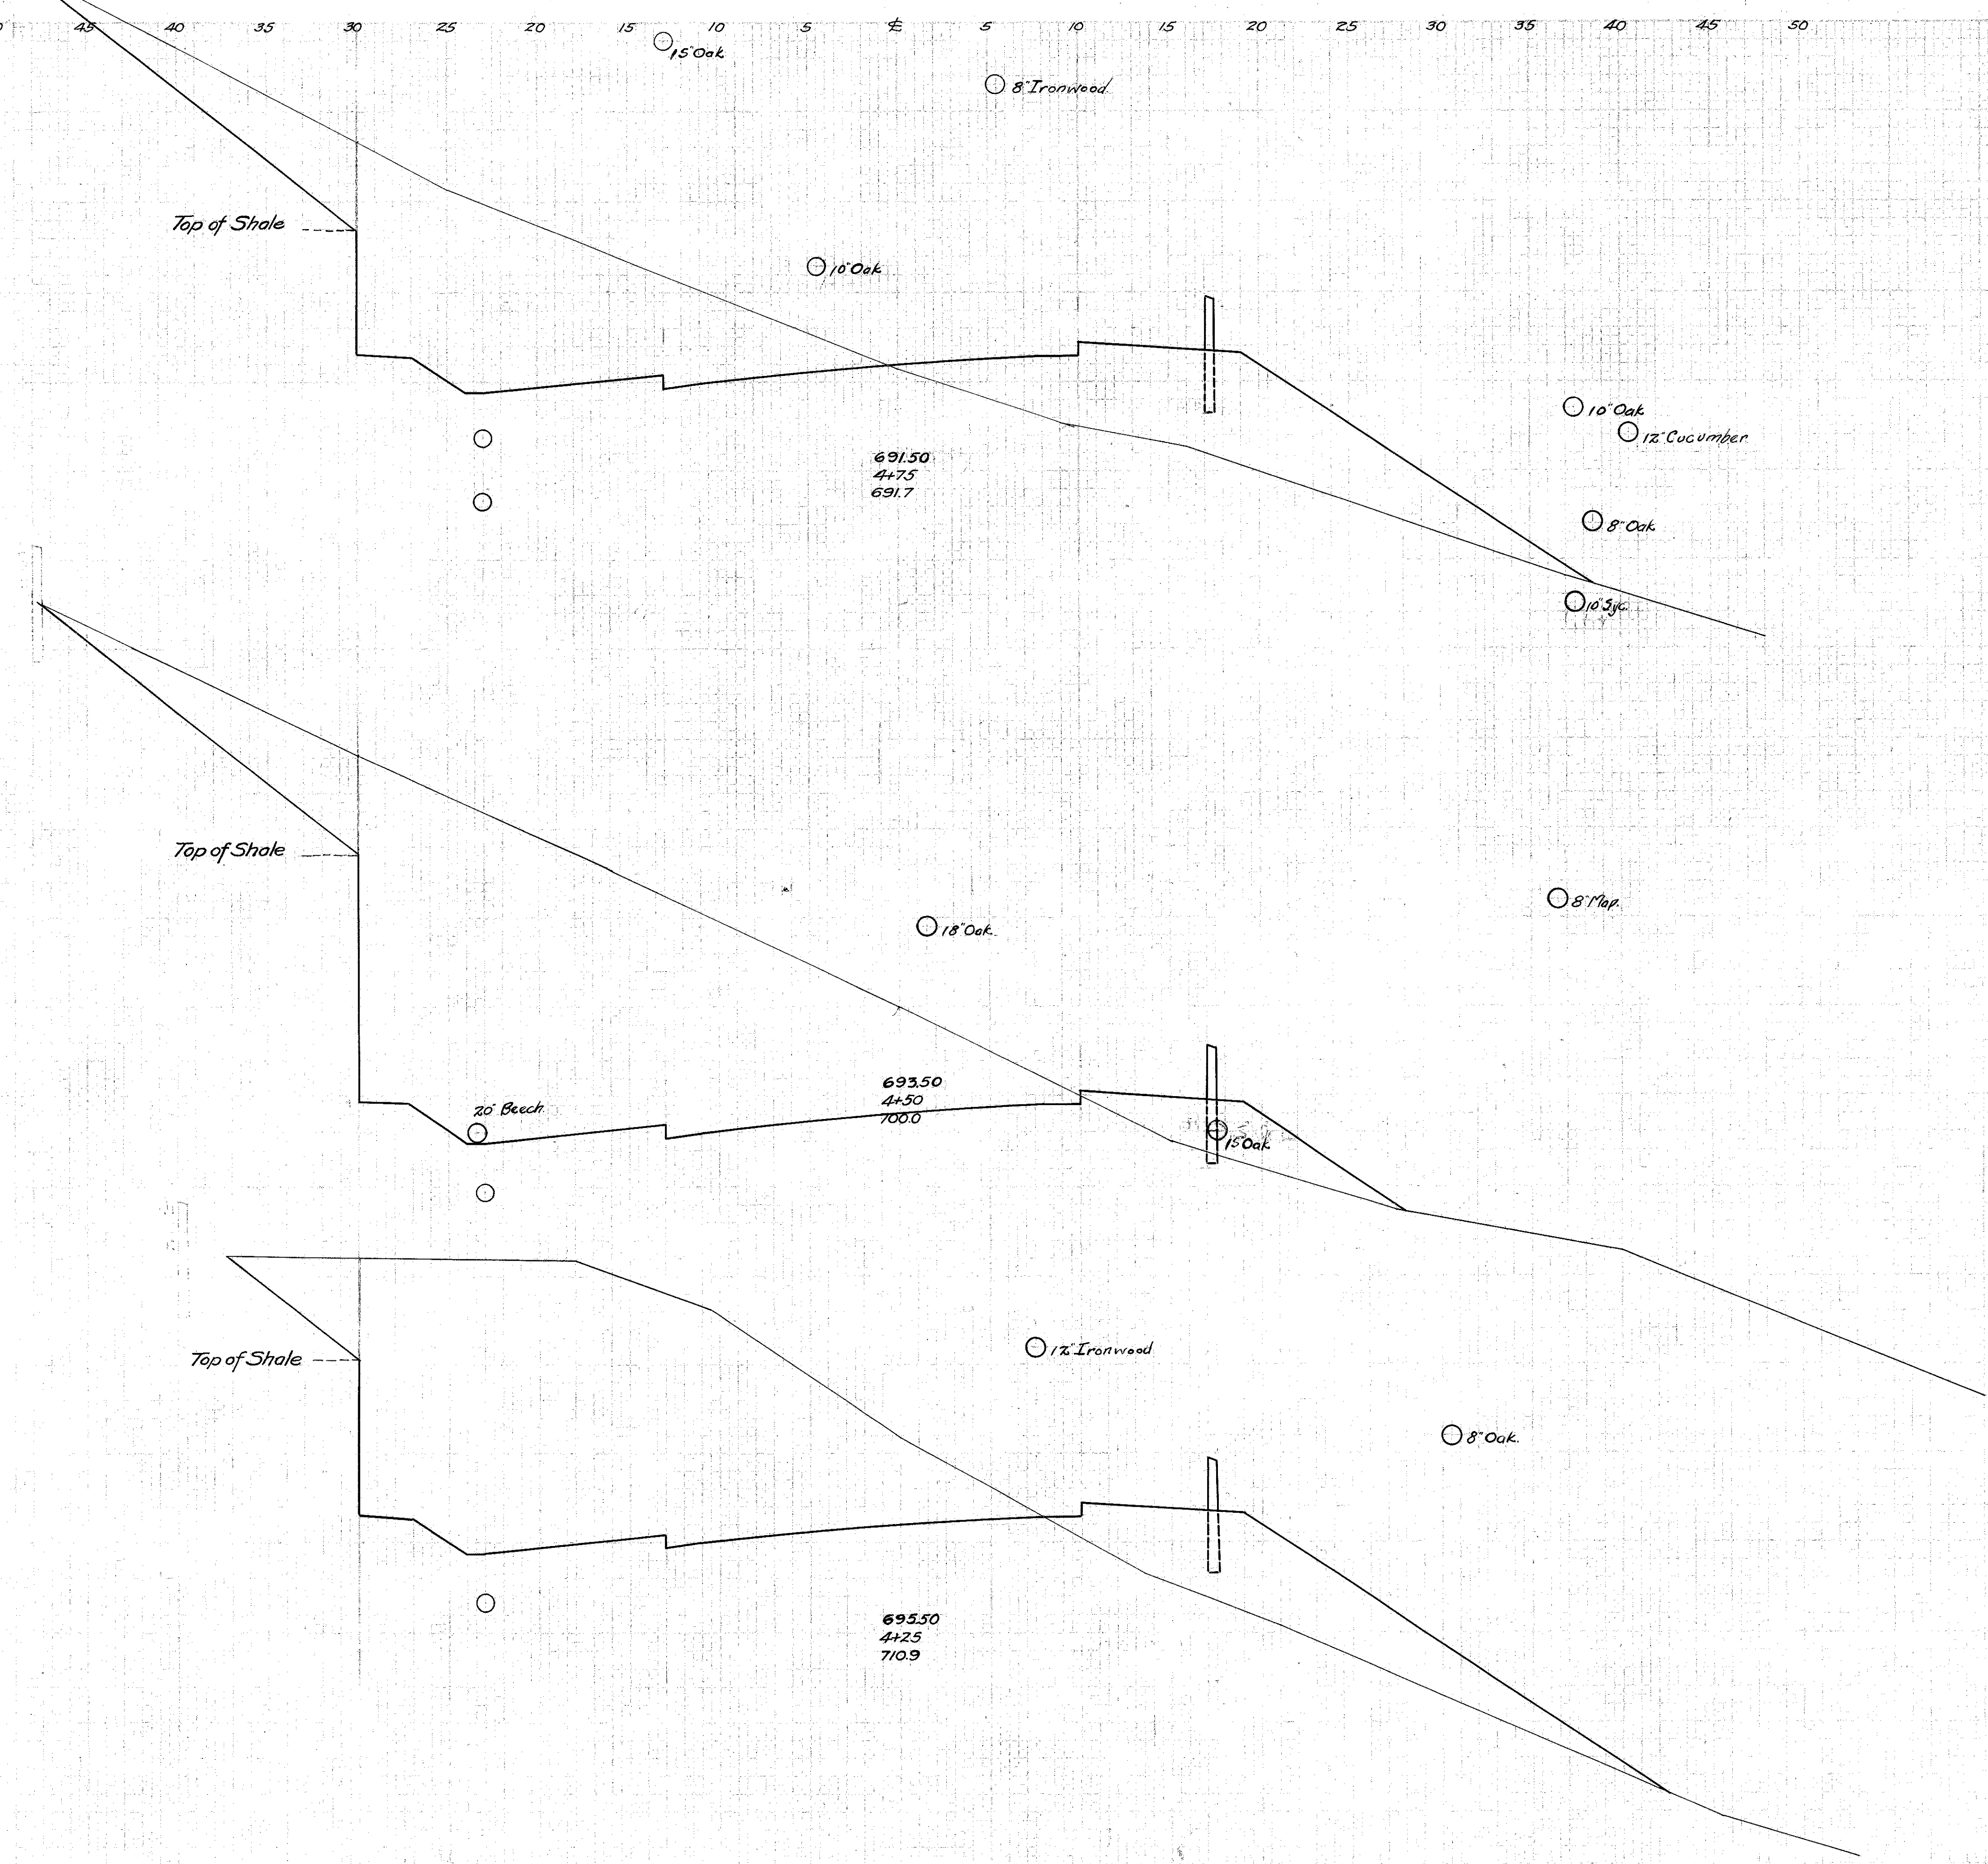

691.50
4+75
691.7

693.50
4+50
700.0

695.50
4+25
710.9

End Area		Cu. Yds.	
Cut	Fill	Cut	Fill
194.0	133.6		
		393.6	198.9
447.0	35.0		
		397.4	62.6
411.2	100.4		

STA 4+25 to STA 4+75

BCH
HACTRR

133

⊕