


60 55 50 45 40 35 30 25 20 15 10 5 0 5 10 15 20 25 30 35 40 45 50 55

FED.AID PROJECT	STATE	FED.RD DIST.NO.	FISCAL YEAR
	OHIO		12
S.H. (I.C.H.) N <sup>o</sup> 563			55
LAKE			SEC. B
			COUNTY

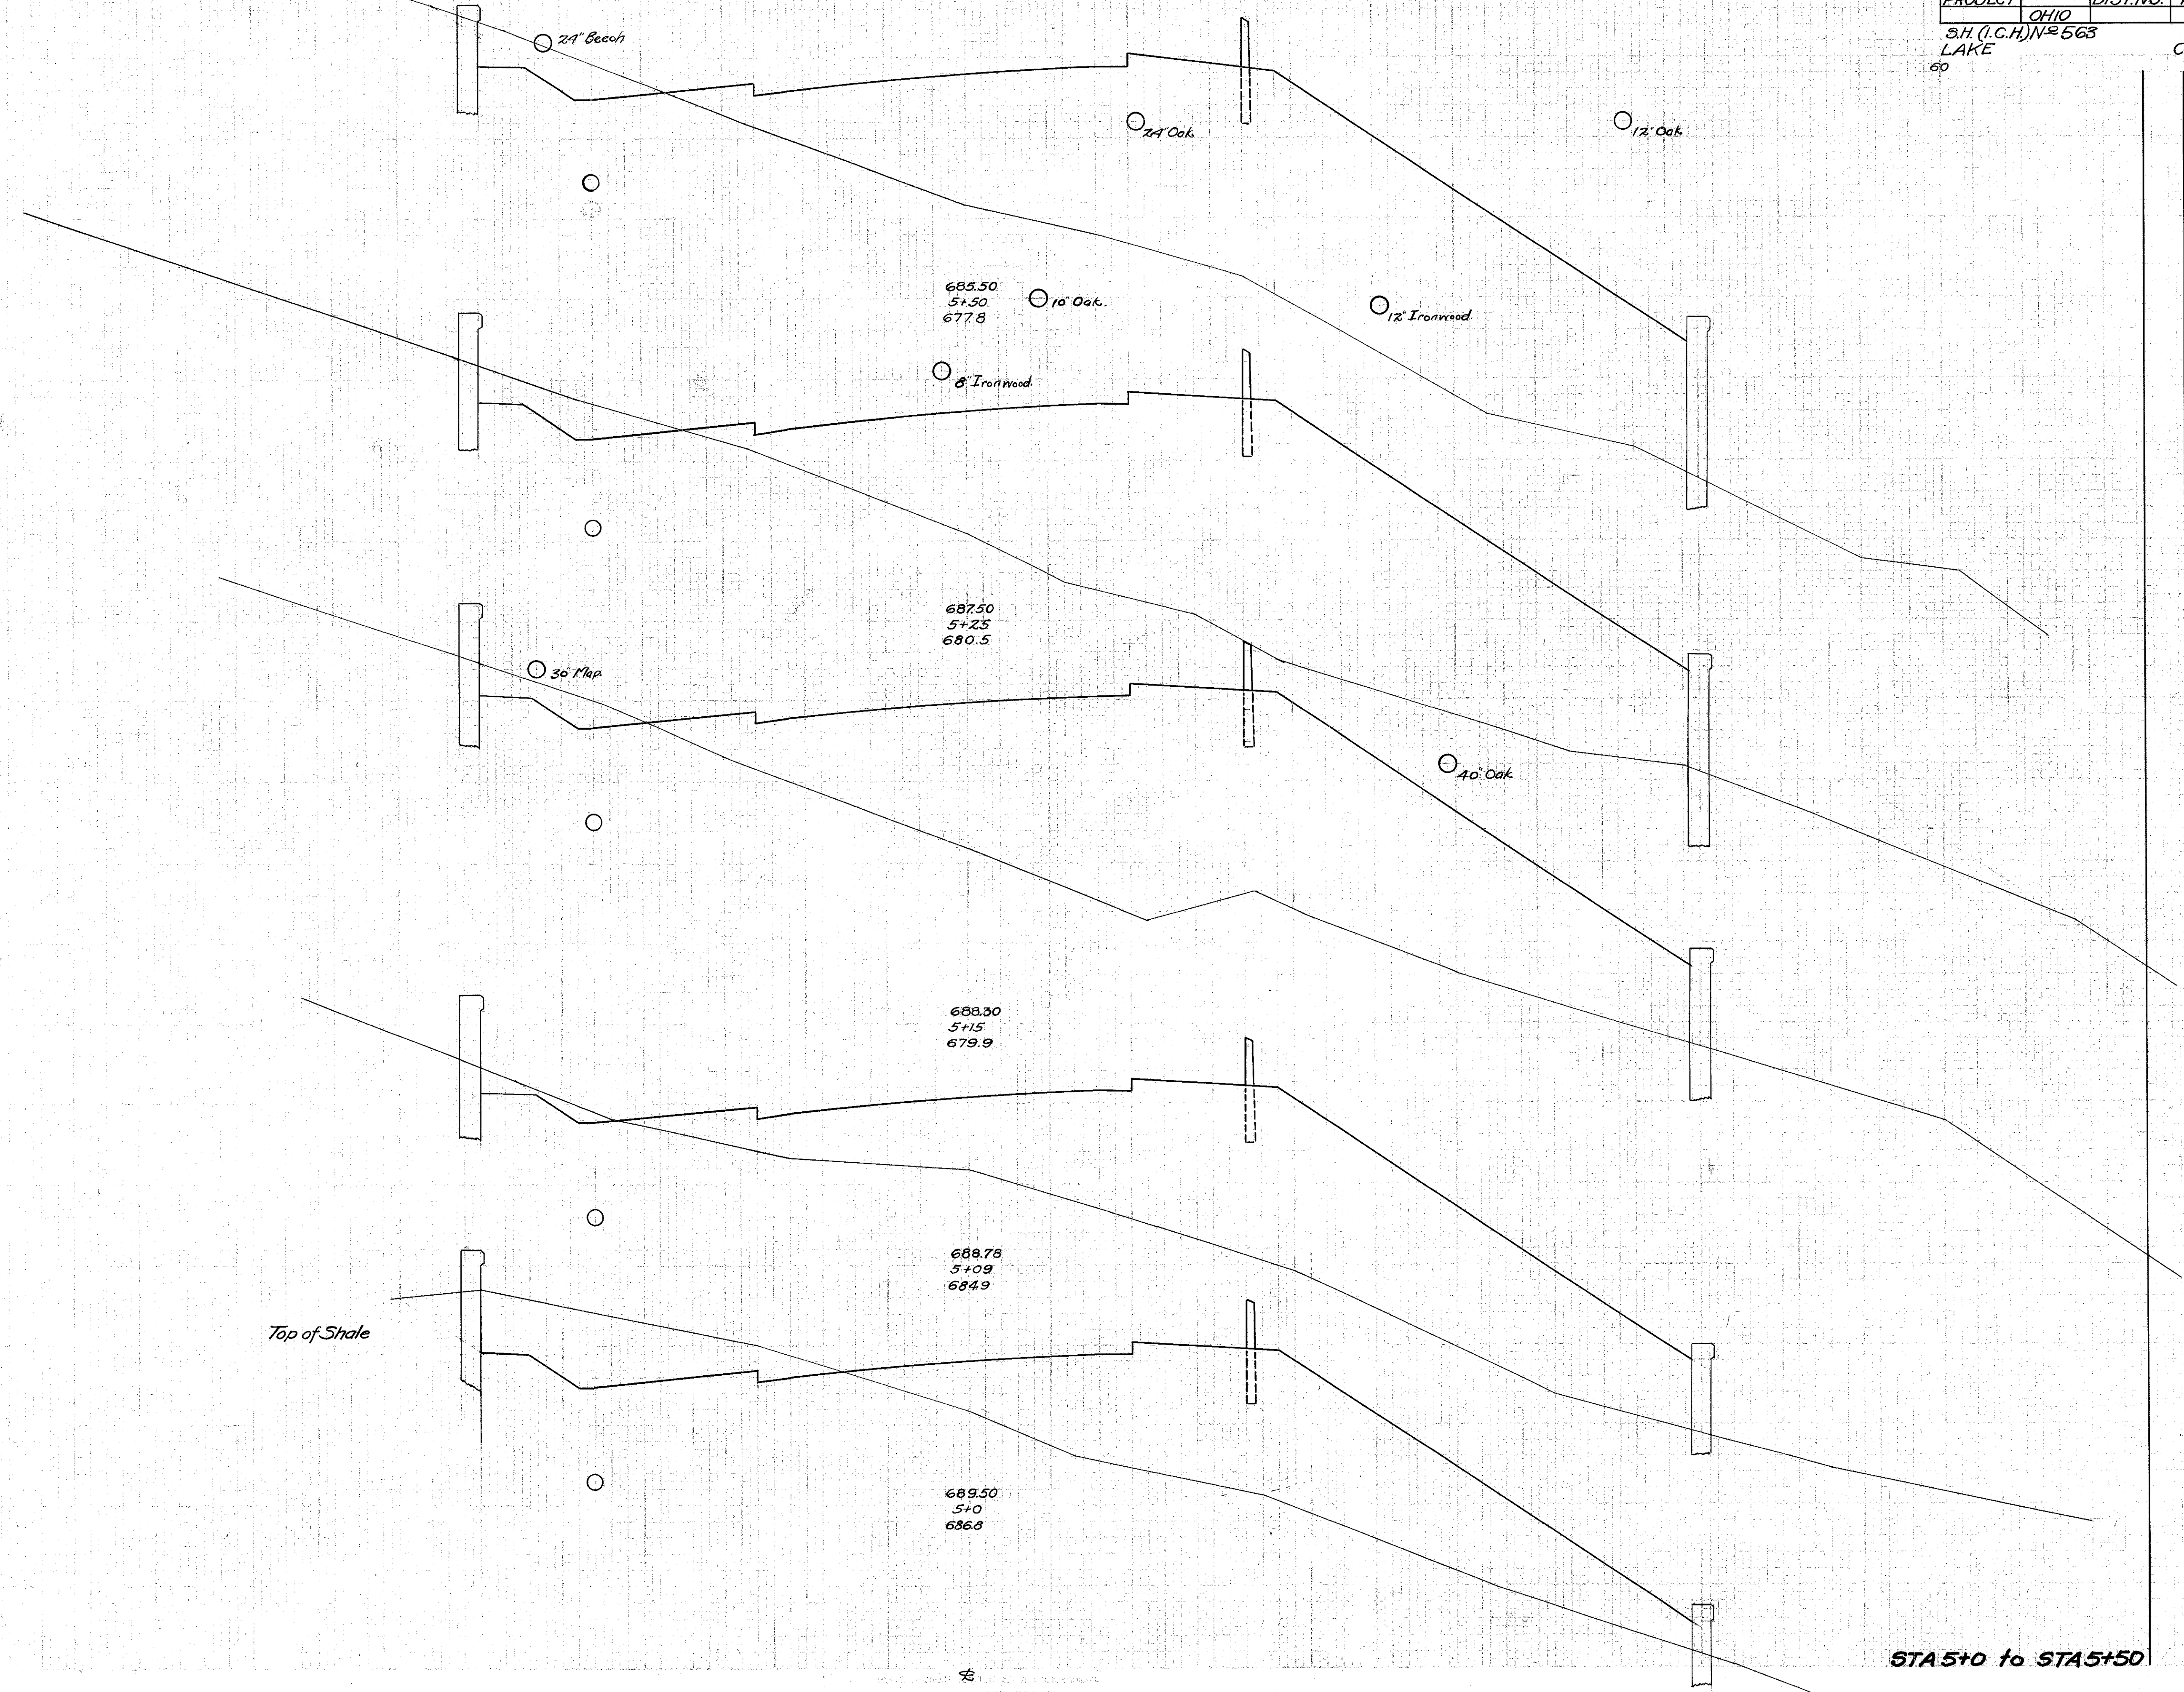

Sta.	End Area		Cu. Yds.	
	Cut	Fill	Cut	Fill
13.4		584.6		
17.4		541.5		
18.0		584.9		
5.4		212.4		
11.2		562.0		
15.7		106.9		
3.0		400.0		
11.7		115.9		
67.3		295.0		
121.1		198.5		

STA 5+0 to STA 5+50

SCH  
RAC-APP  
133