


50 45 40 35 30 25 20 15 10 5 0 5 10 15 20 25 30 35 40 45 50 55

FED. AID PROJECT	STATE	FED. RD. DIST. NO.	FISCAL YEAR
	OHIO		
S.H. (I.C.H) No. 563 LAKE			SEC. B COUNTY

13
55

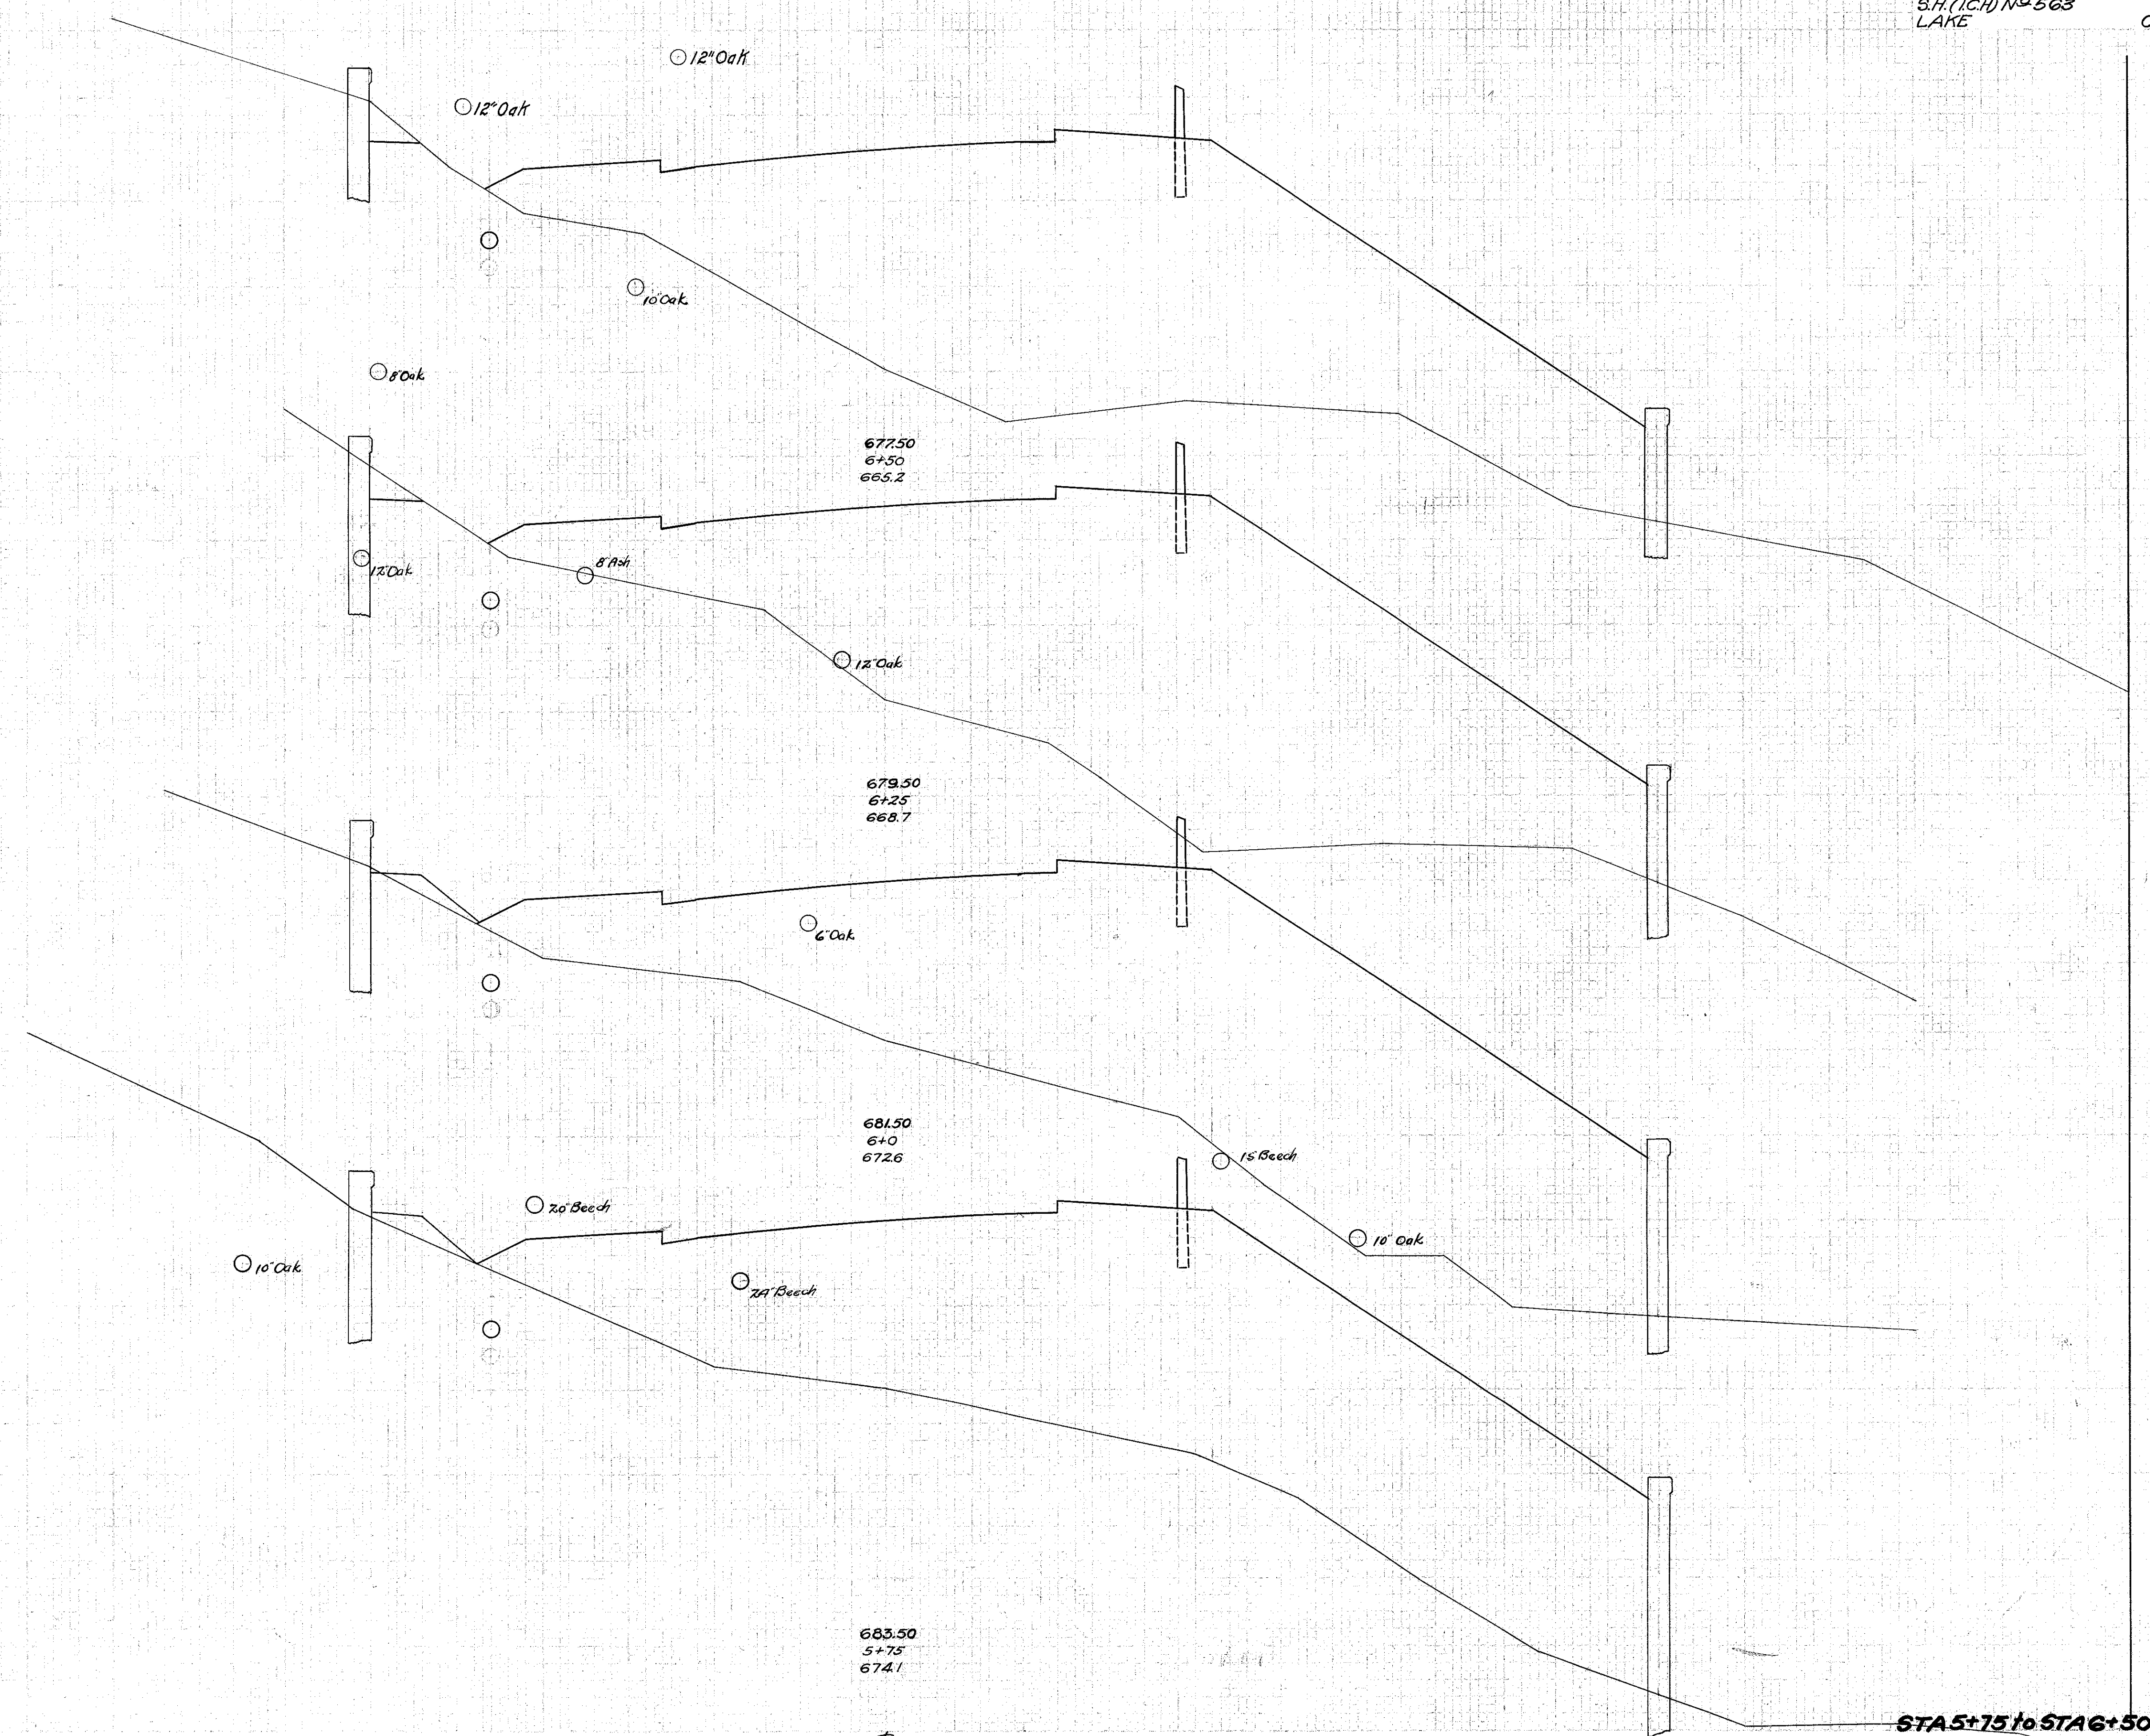

End Area	Cu. Yds.	
	Cut	Fill
0.0	688.4	
0.0	651.2	
0.0	728.0	
0.0	754.4	
0.0	731.3	
0.0	681.7	
0.0	741.3	
3.1	613.9	

STA 5+75 to STA 6+50

GCH
HAC-TRP
133