


75 70 65 60 55 50 45 40 35 30 25 20 15 10 5 0 5 10 15 20 25 30 35 40 45 50 55 60 65

FED.AID PROJECT	STATE	FED.RD.DIST.NO.	FISCAL YEAR
	OHIO		14
SH.(I.C.H.) No. 563			SEC. B
LAKE			COUNTY

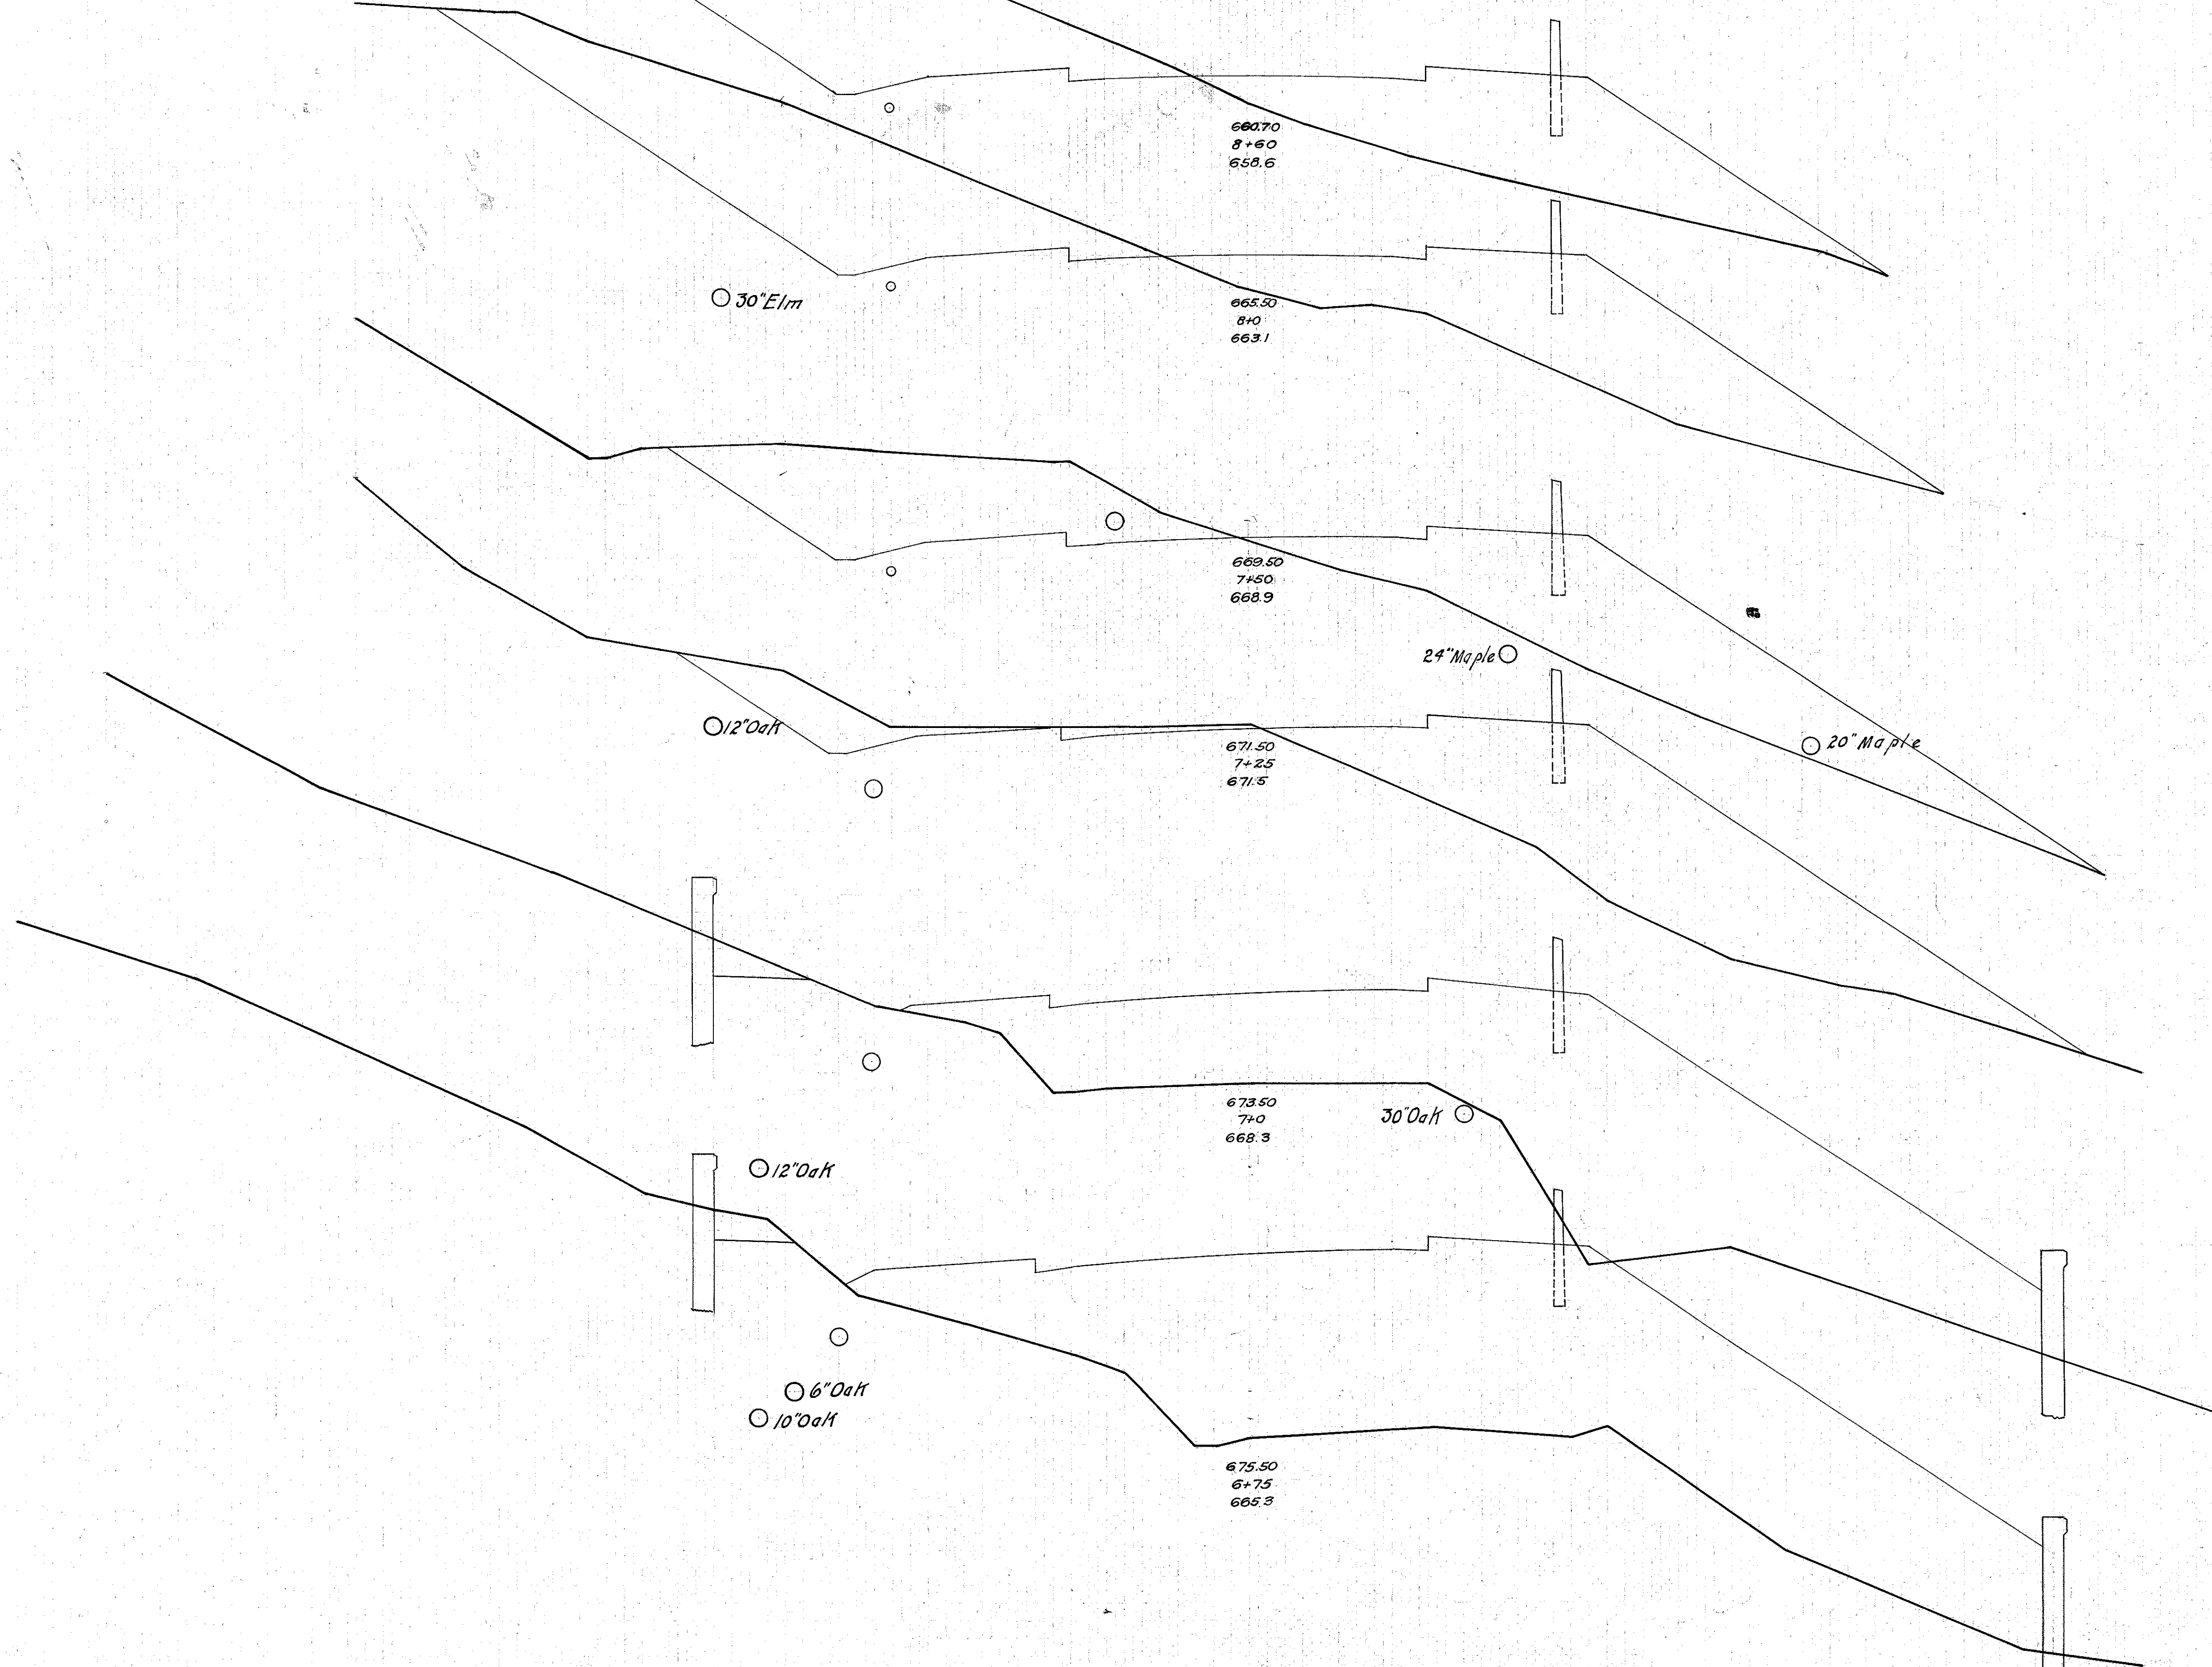

End Area	Cu. Yds.	
	Cut	Fill
192.5	140.0	
		407.3 336.5
174.0	164.5	
		261.7 317.1
108.6	177.8	
		62.4 104.8
26.1	221.6	
		12.0 307.4
0.0	442.5	
		0.0 453.3
0.0	549.5	
		0.0 573.2

Excav. Emb. Emb + 2% Waste
 13,938.2 cu. yds.
 10,540.0
 13,175.0
 328.2

Sta. 6+75 to Sta. 8+60