


75 70 65 60 55 50 45 40 35 30 25 20 15 10 5 0 5 10 15 20 25 30 35 40 45 50 55 60 65

FED. AID PROJECT	STATE	FED. RD. DIST. NO.	FISCAL YEAR
	OHIO		
S.H. (I.C.H.) No. 563			SEC. B
LAKE			COUNTY

70 75

16
55

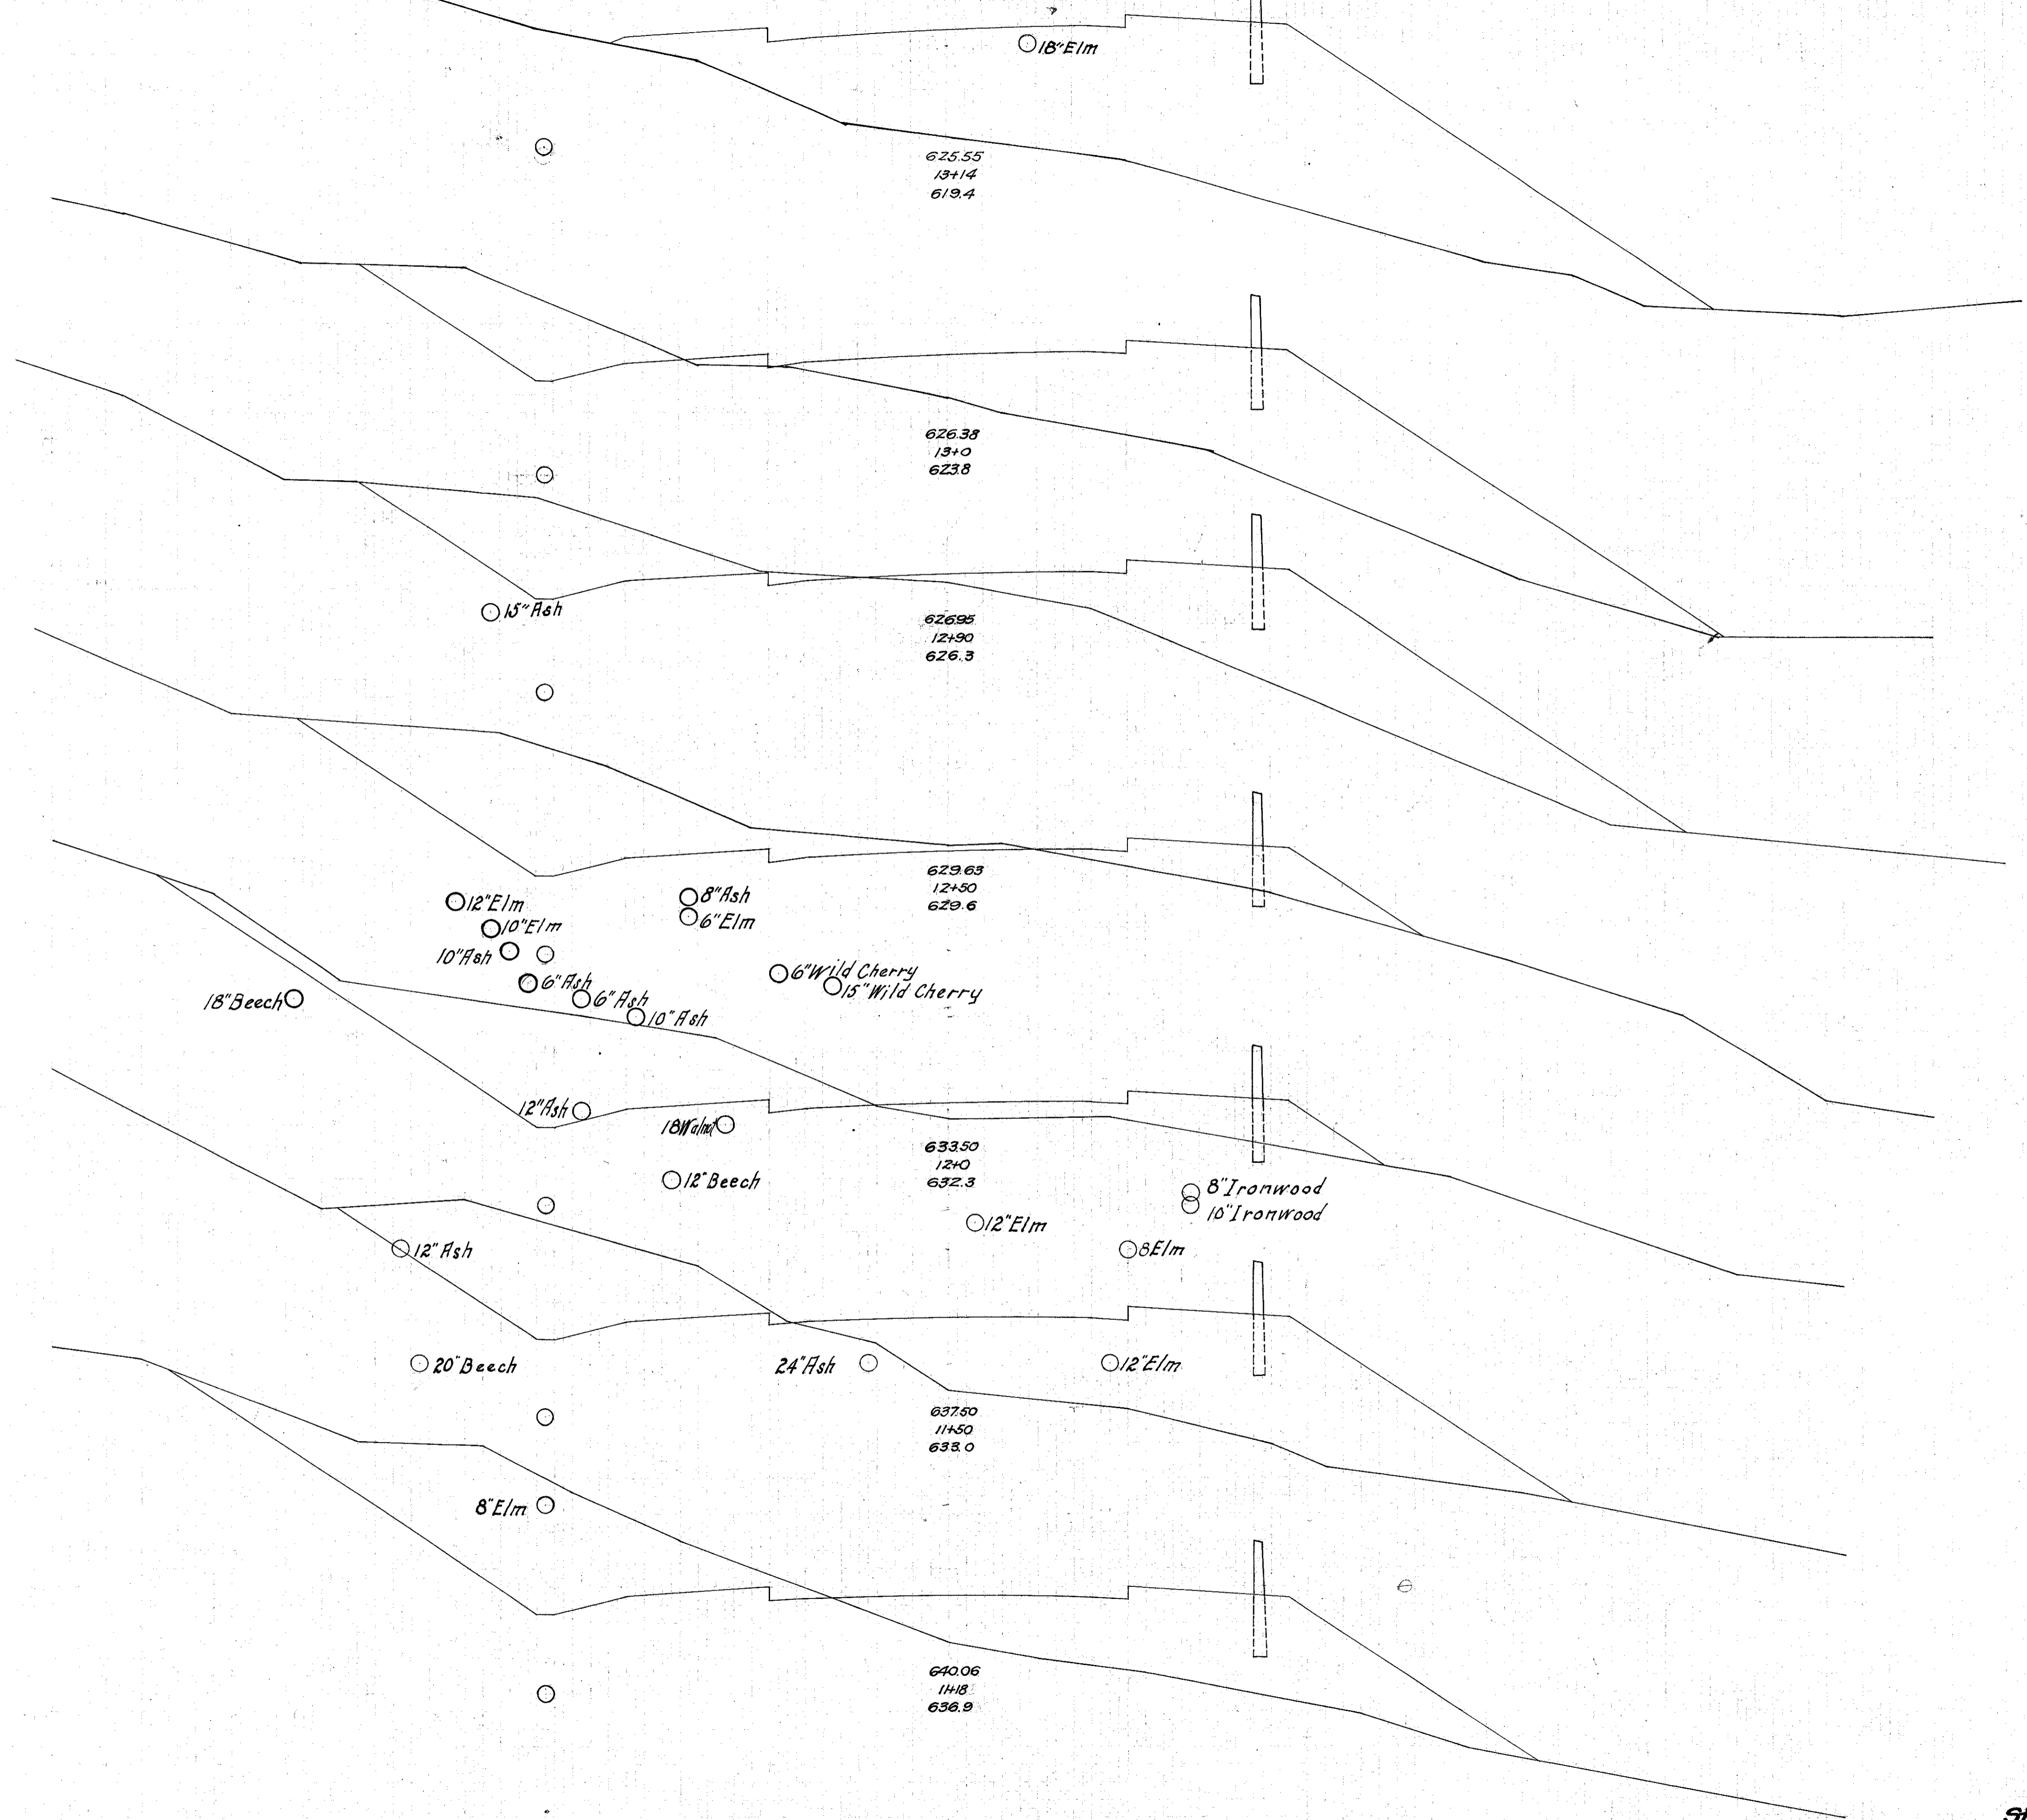

Sta.	End Area		Cu. Yds.	
	Cut	Fill	Cut	Fill
0.0		334.0		
12.4		139.8		
48.2	205.5		20.7	65.6
63.4	148.5			
127.0		156.6		
108.0	34.6			
212.8		66.7		
121.8	37.5			
199.1		205.9		
93.2	185.0			
133.3		185.6		
131.3	128.0			
80.6		93.9		

Sta. 11+18 to Sta. 13+14