


75 70 65 60 55 50 45 40 35 30 25 20 15 10 5 0 5 10 15 20 25 30 35 40 45 50 55 60 65

FED.AID PROJECT STATE OHIO DIST.NO. YEAR 20 55
 SH(C.H.) NO. 563 SEC. B COUNTY LAKE COUNTY

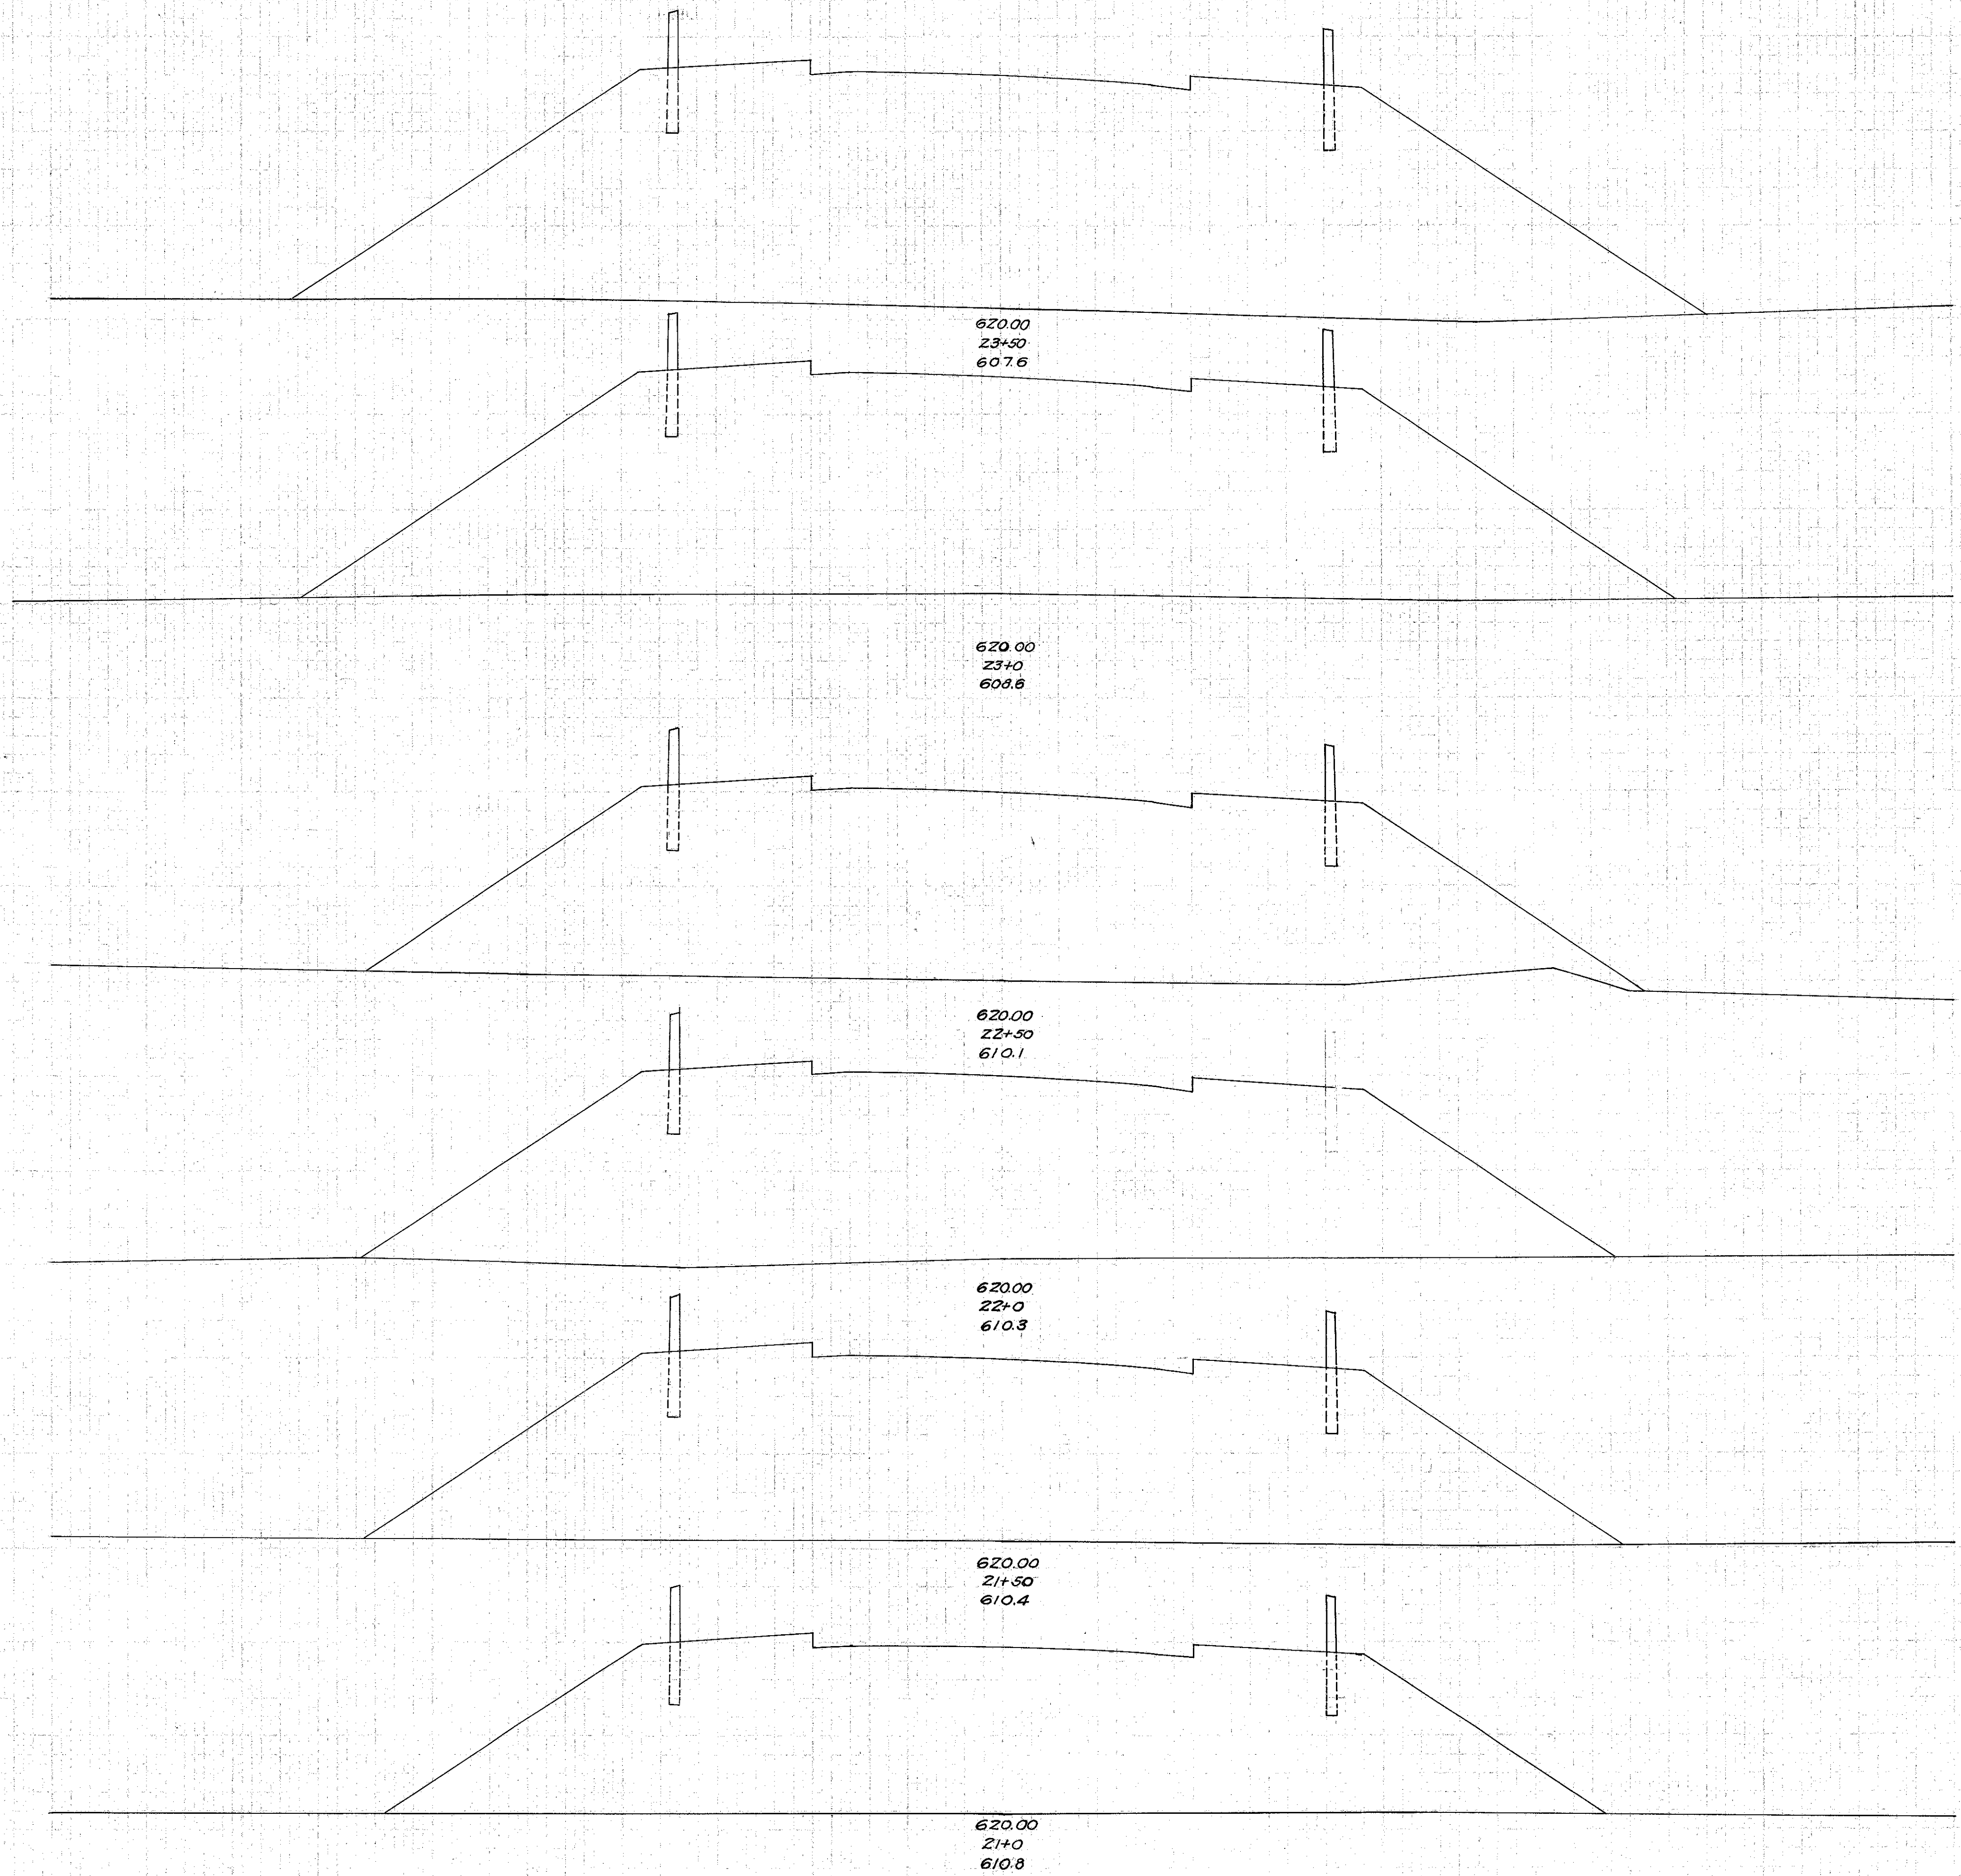

620.00
23+50
607.6

620.00
23+0
608.8

620.00
22+50
610.1

620.00
22+0
610.3

620.00
21+50
610.4

620.00
21+0
610.8

End Area	Cu. Yds.
Cut	Fill
0.0	700.0
0.0	1241.7
0.0	641.0
0.0	1063.4
0.0	514.0
0.0	950.9
0.0	513.0
0.0	940.7
0.0	503.0
0.0	888.8
0.0	457.0
0.0	826.8

Sta. 21+0 to Sta. 23+50