


75 70 65 60 55 50 45 40 35 30 25 20 15 10 5 ± 5 10 15 20 25 30 35 40 45 50 55 60 65

FED. AID PROJECT	STATE	FED. RD. DIST. NO.	FISCAL YEAR
	OHIO		
S.H. (I.C.H.) No. 563			SEC. B COUNTY
LAKE			70 75

21
55

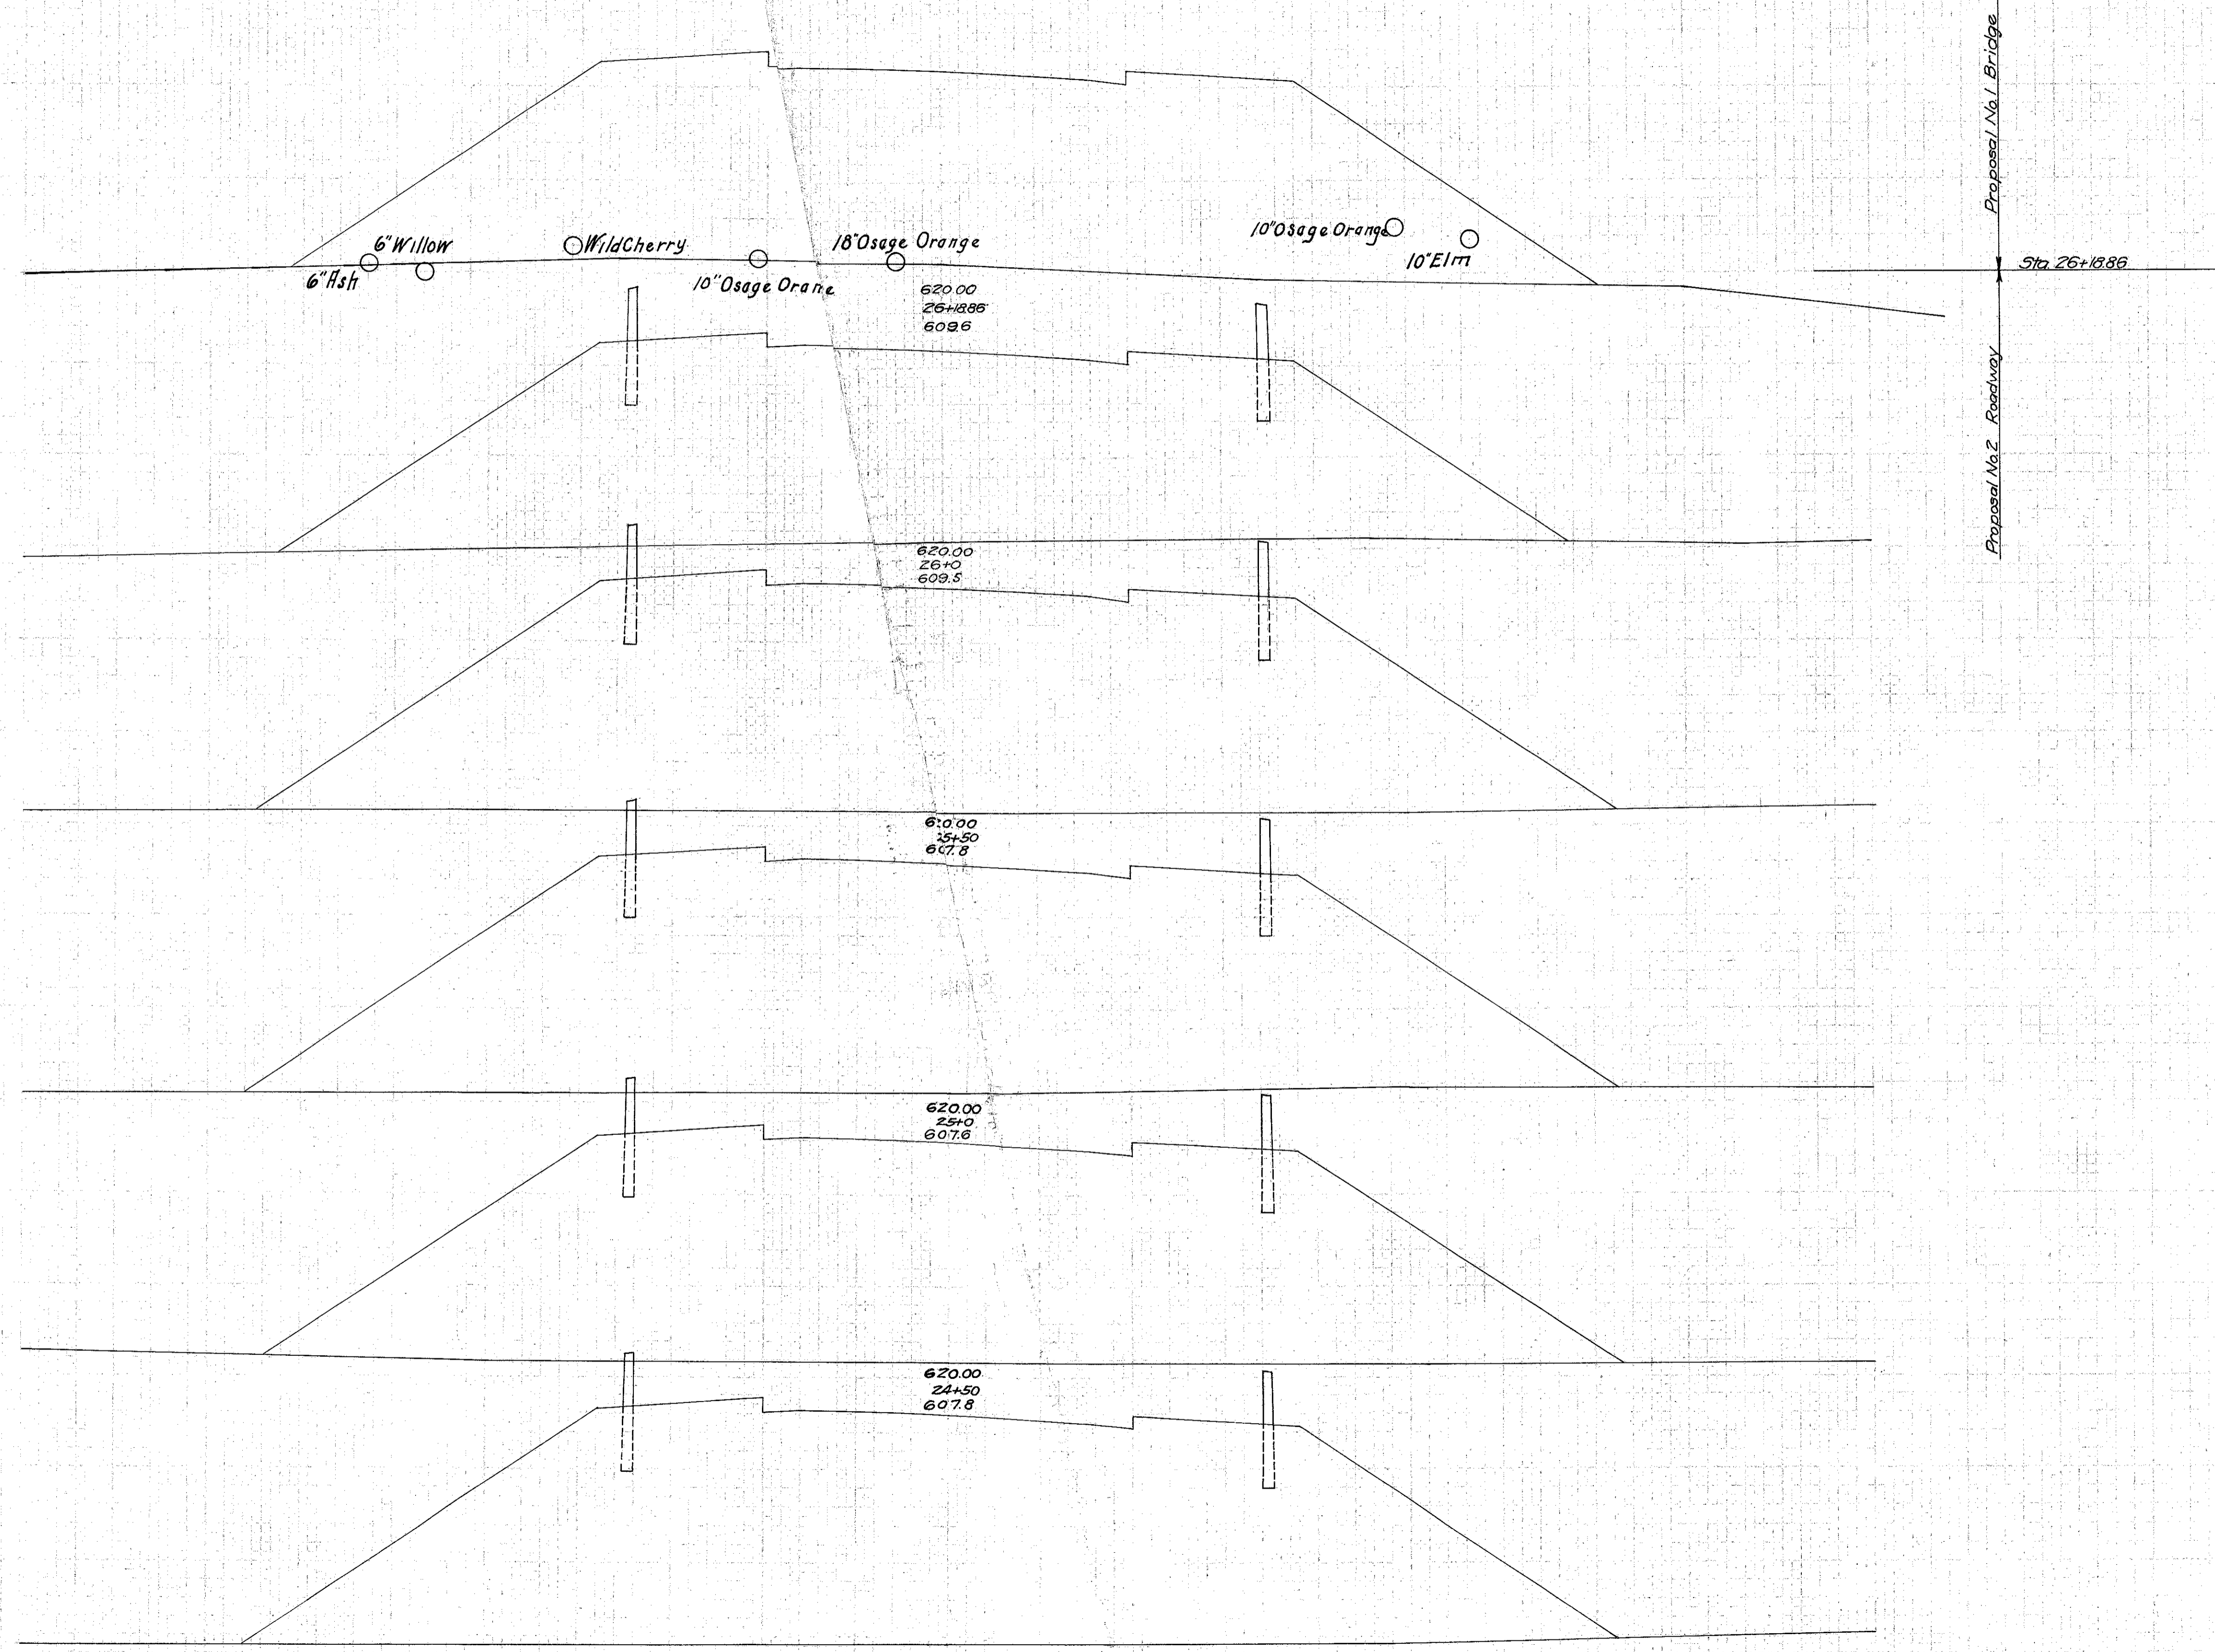

End Area	Cu. Yds.
Cut	Fill
0.0	500.0
0.0	405.4
0.0	572.0
0.0	162.0
0.0	683.0
0.0	1273.2
0.0	698.5
0.0	1275.4
0.0	679.0
0.0	1273.1
0.0	696.0
0.0	1292.6

Sta. 24+0 to Sta. 26+18.86

620.00
24+0
607.6

±