


75 70 65 60 55 50 45 40 35 30 25 20 15 10 5 0 5 10 15 20 25 30 35 40 45 50 55 60 65

FED. AID PROJECT STATE OHIO DIST. NO. YEAR 22 55
 SH. (ICH) NO. 563 SEC. 'B' COUNTY LAKE

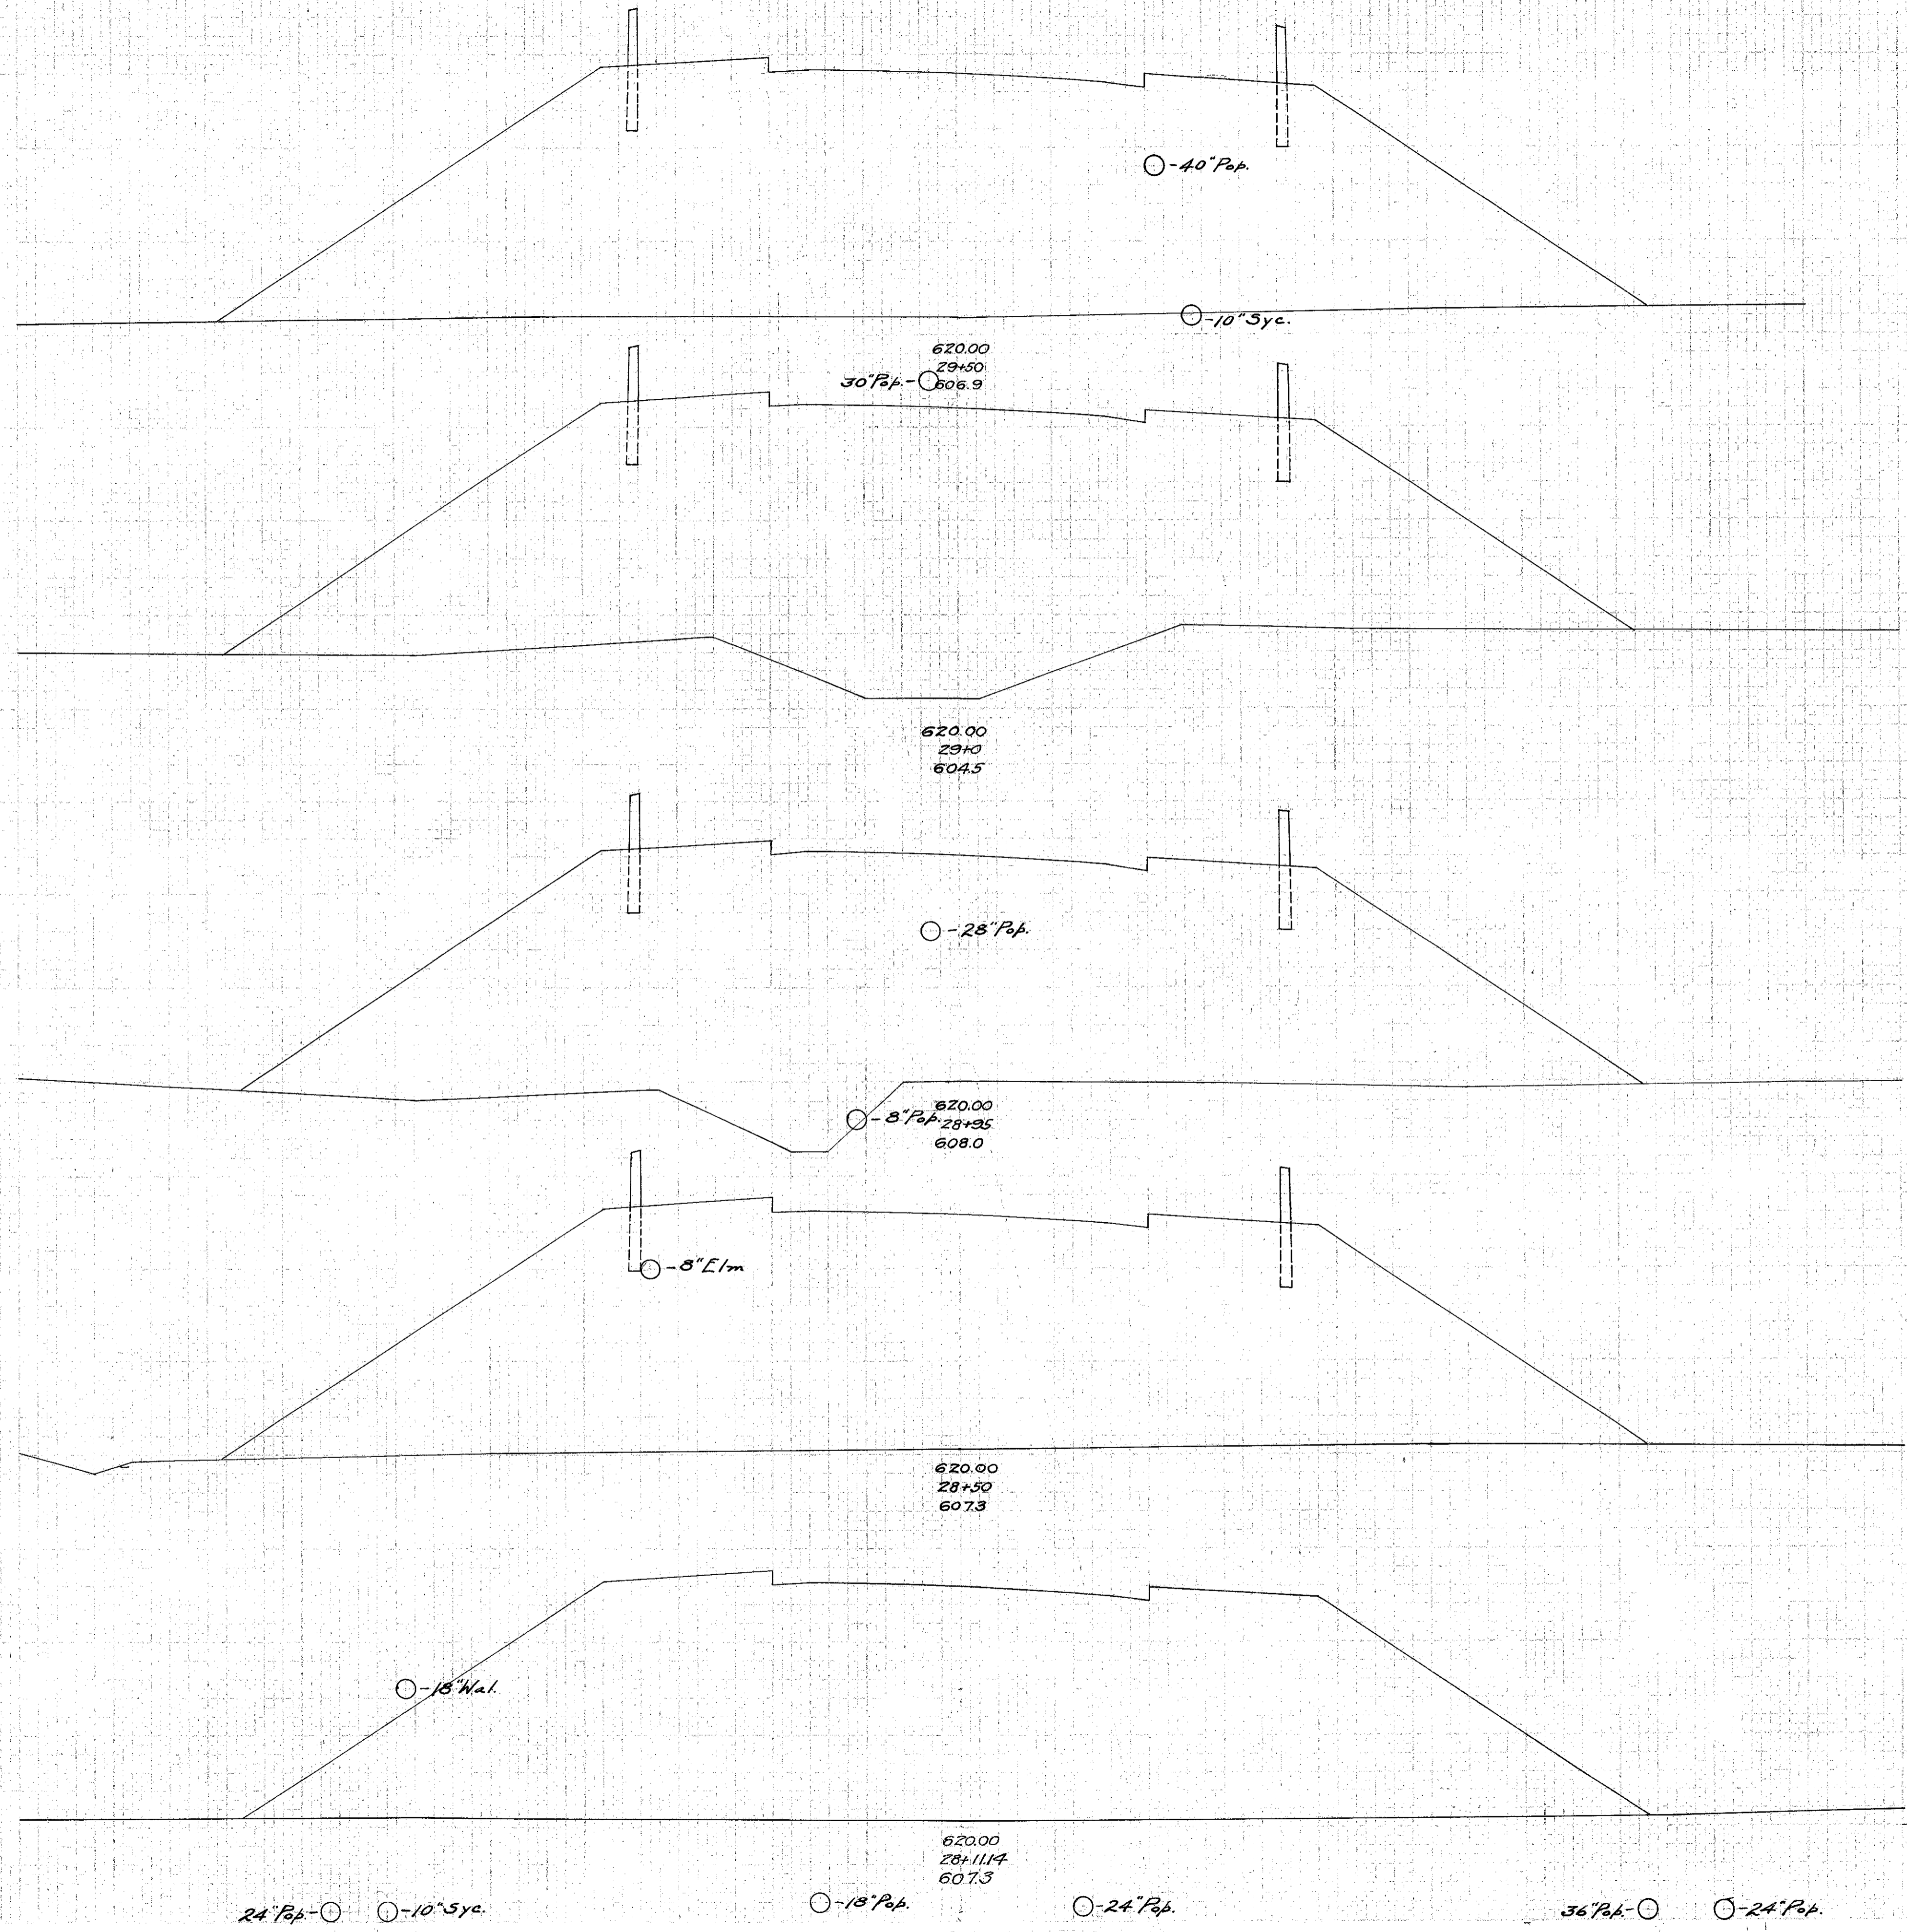

End Area	Cu. Yds.	
	Cut	Fill
0.0	737.0	
0.0	1363.9	
0.0	736.0	
0.0	135.2	
0.0	725.0	
0.0	1202.6	
0.0	718.0	
0.0	1032.8	
0.0	712.0	

Prop. No. 1
 Bridge
 Sta. 28+11.14
 Sta. 28+11.14 to Sta. 29+50

24" Pipe - 10" Syc. 18" Pipe 24" Pipe 36" Pipe 24" Pipe