


75 70 65 60 55 50 45 40 35 30 25 20 15 10 5 0 5 10 15 20 25 30 35 40 45 50 55 60 65

FED. AID PROJECT	STATE	FED. RD. DIST. NO.	FISCAL YEAR
	OHIO		
S.H.(C.H.) NO. 563		SEC. B	
LAKE		COUNTY	

24
35

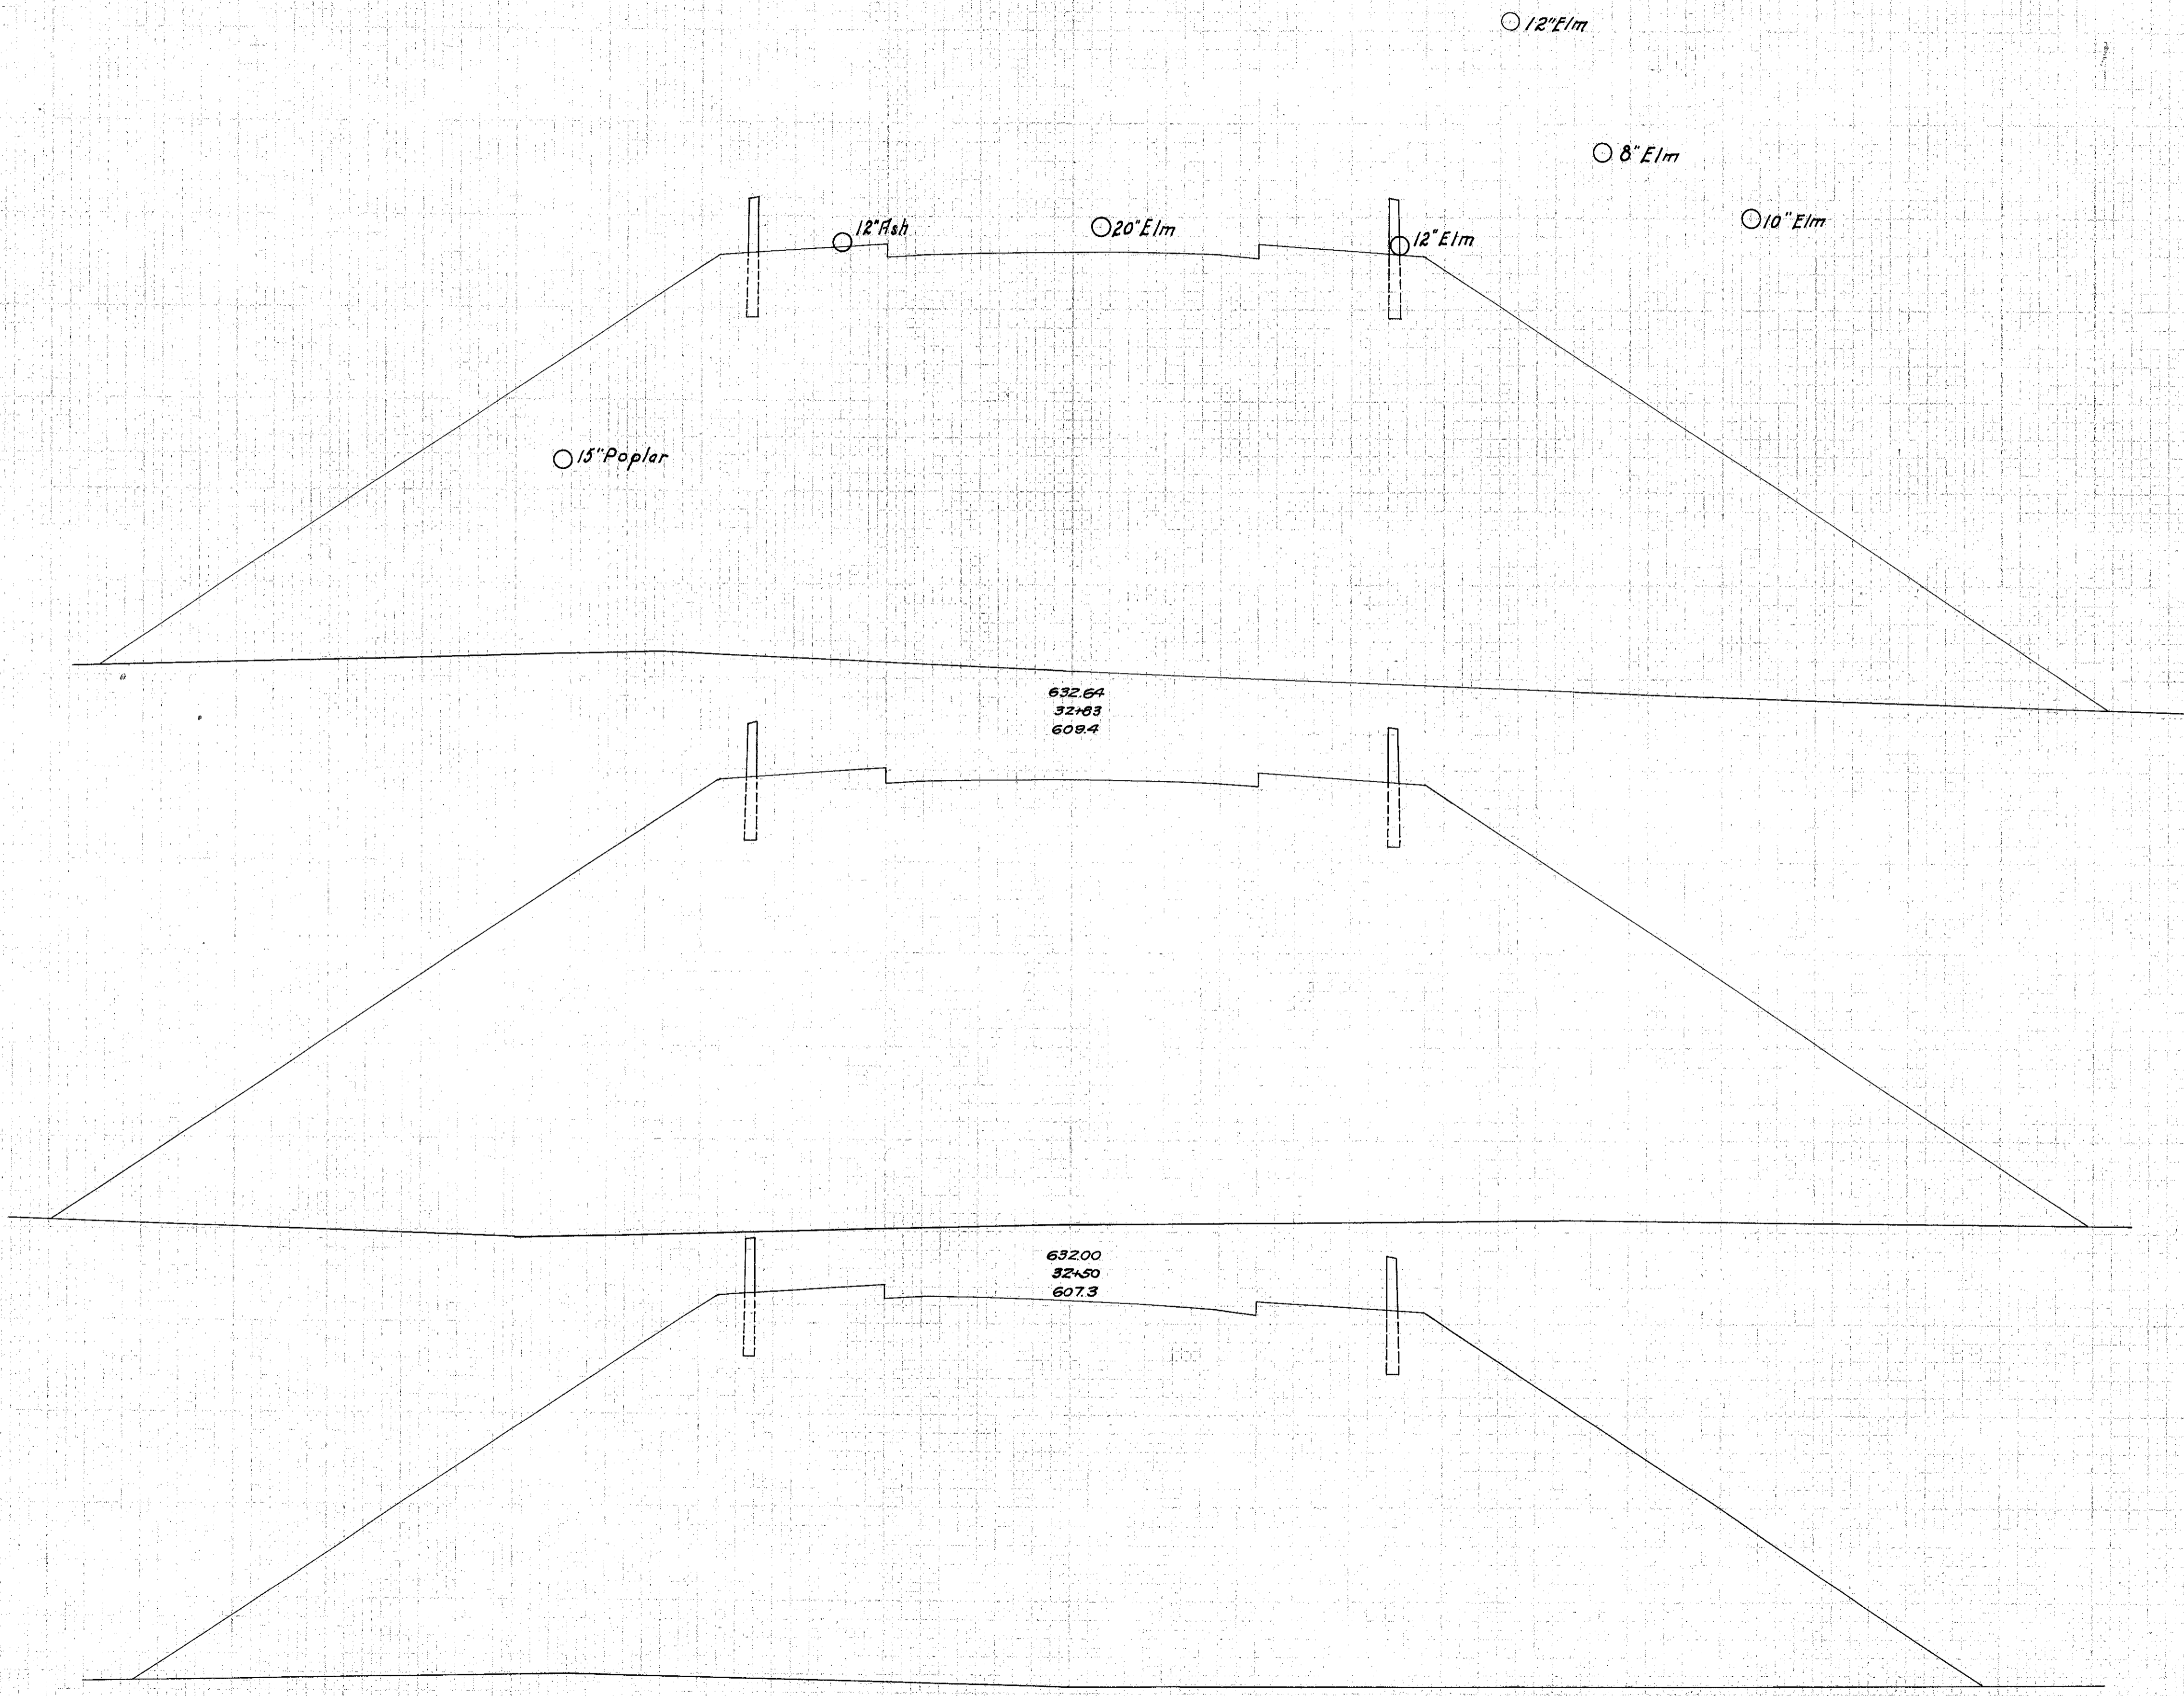

End Area		Cu. Yds.	
Cut	Fill	Cut	Fill
0.0	16570		
		0.0	2115.1
0.0	18040		
		0.0	29336
0.0	14290		
		0.0	24158

Sta. 32+0 to Sta. 32+83

629.33
32+0
607.4

632.00
32+50
607.3

632.64
32+83
609.4