


75 70 65 60 55 50 45 40 35 30 25 20 15 10 5 0 5 10 15 20 25 30 35 40 45 50 55 60 65 70

107' top of cut
480.8' not shown

108' top of cut
311.1' not shown

98.8' top of cut
119.6' not shown

FED.AID PROJECT STATE OHIO SH.(I.C.H.) NO. 563 LAKE COUNTY
 FED. RD. DIST. NO. YEAR 27 55
 SEC. B

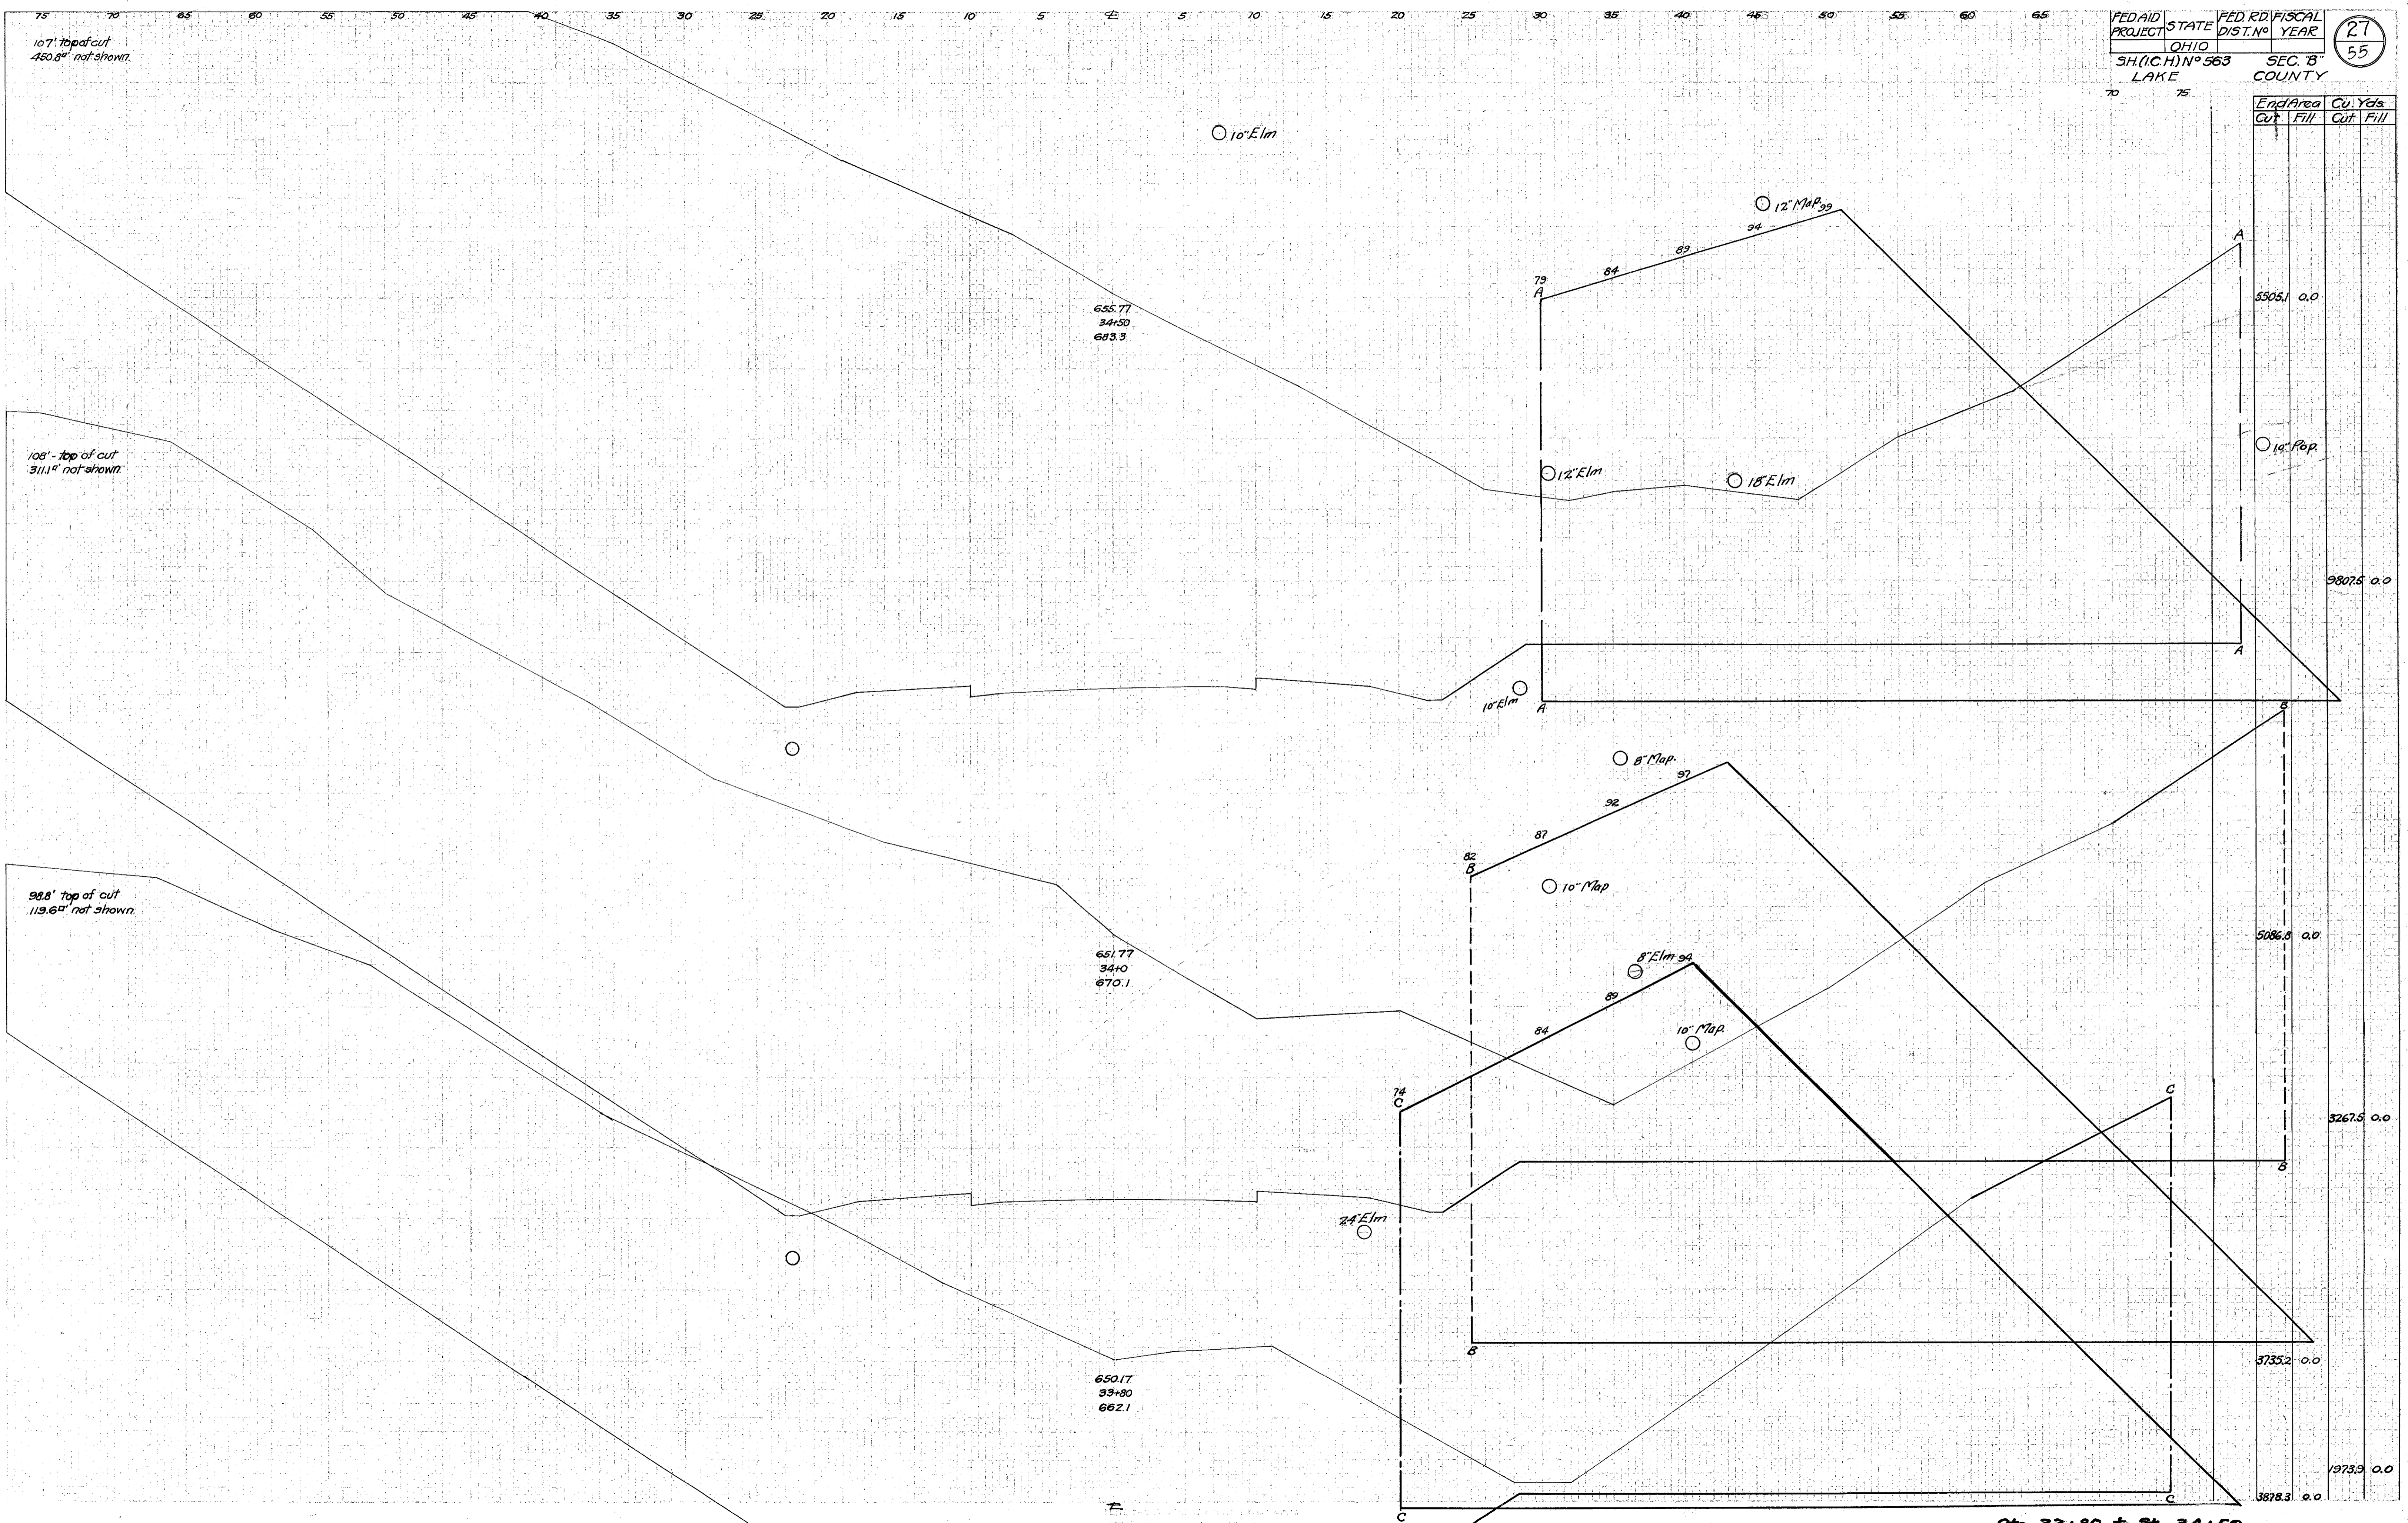

655.77
34+50
683.5

651.77
34+0
670.1

650.17
33+80
662.1

End Area		Cu. Yds.	
Cut	Fill	Cut	Fill
5505.1	0.0		
9807.5	0.0		
5086.8	0.0		
3267.5	0.0		
3735.2	0.0		
1973.9	0.0		
3878.3	0.0		

Sta. 33+80 to Sta. 34+50