


75 70 65 60 55 50 45 40 35 30 25 20 15 10 5 0 5 10 15 20 25 30 35 40 45 50 55 60 65

FED. AID PROJECT	STATE	FED. RD. DIST. NO.	FISCAL YEAR
	OHIO		

SH (I.C.H.) No. 563
LAKE COUNTY

SEC. B
COUNTY

30
55

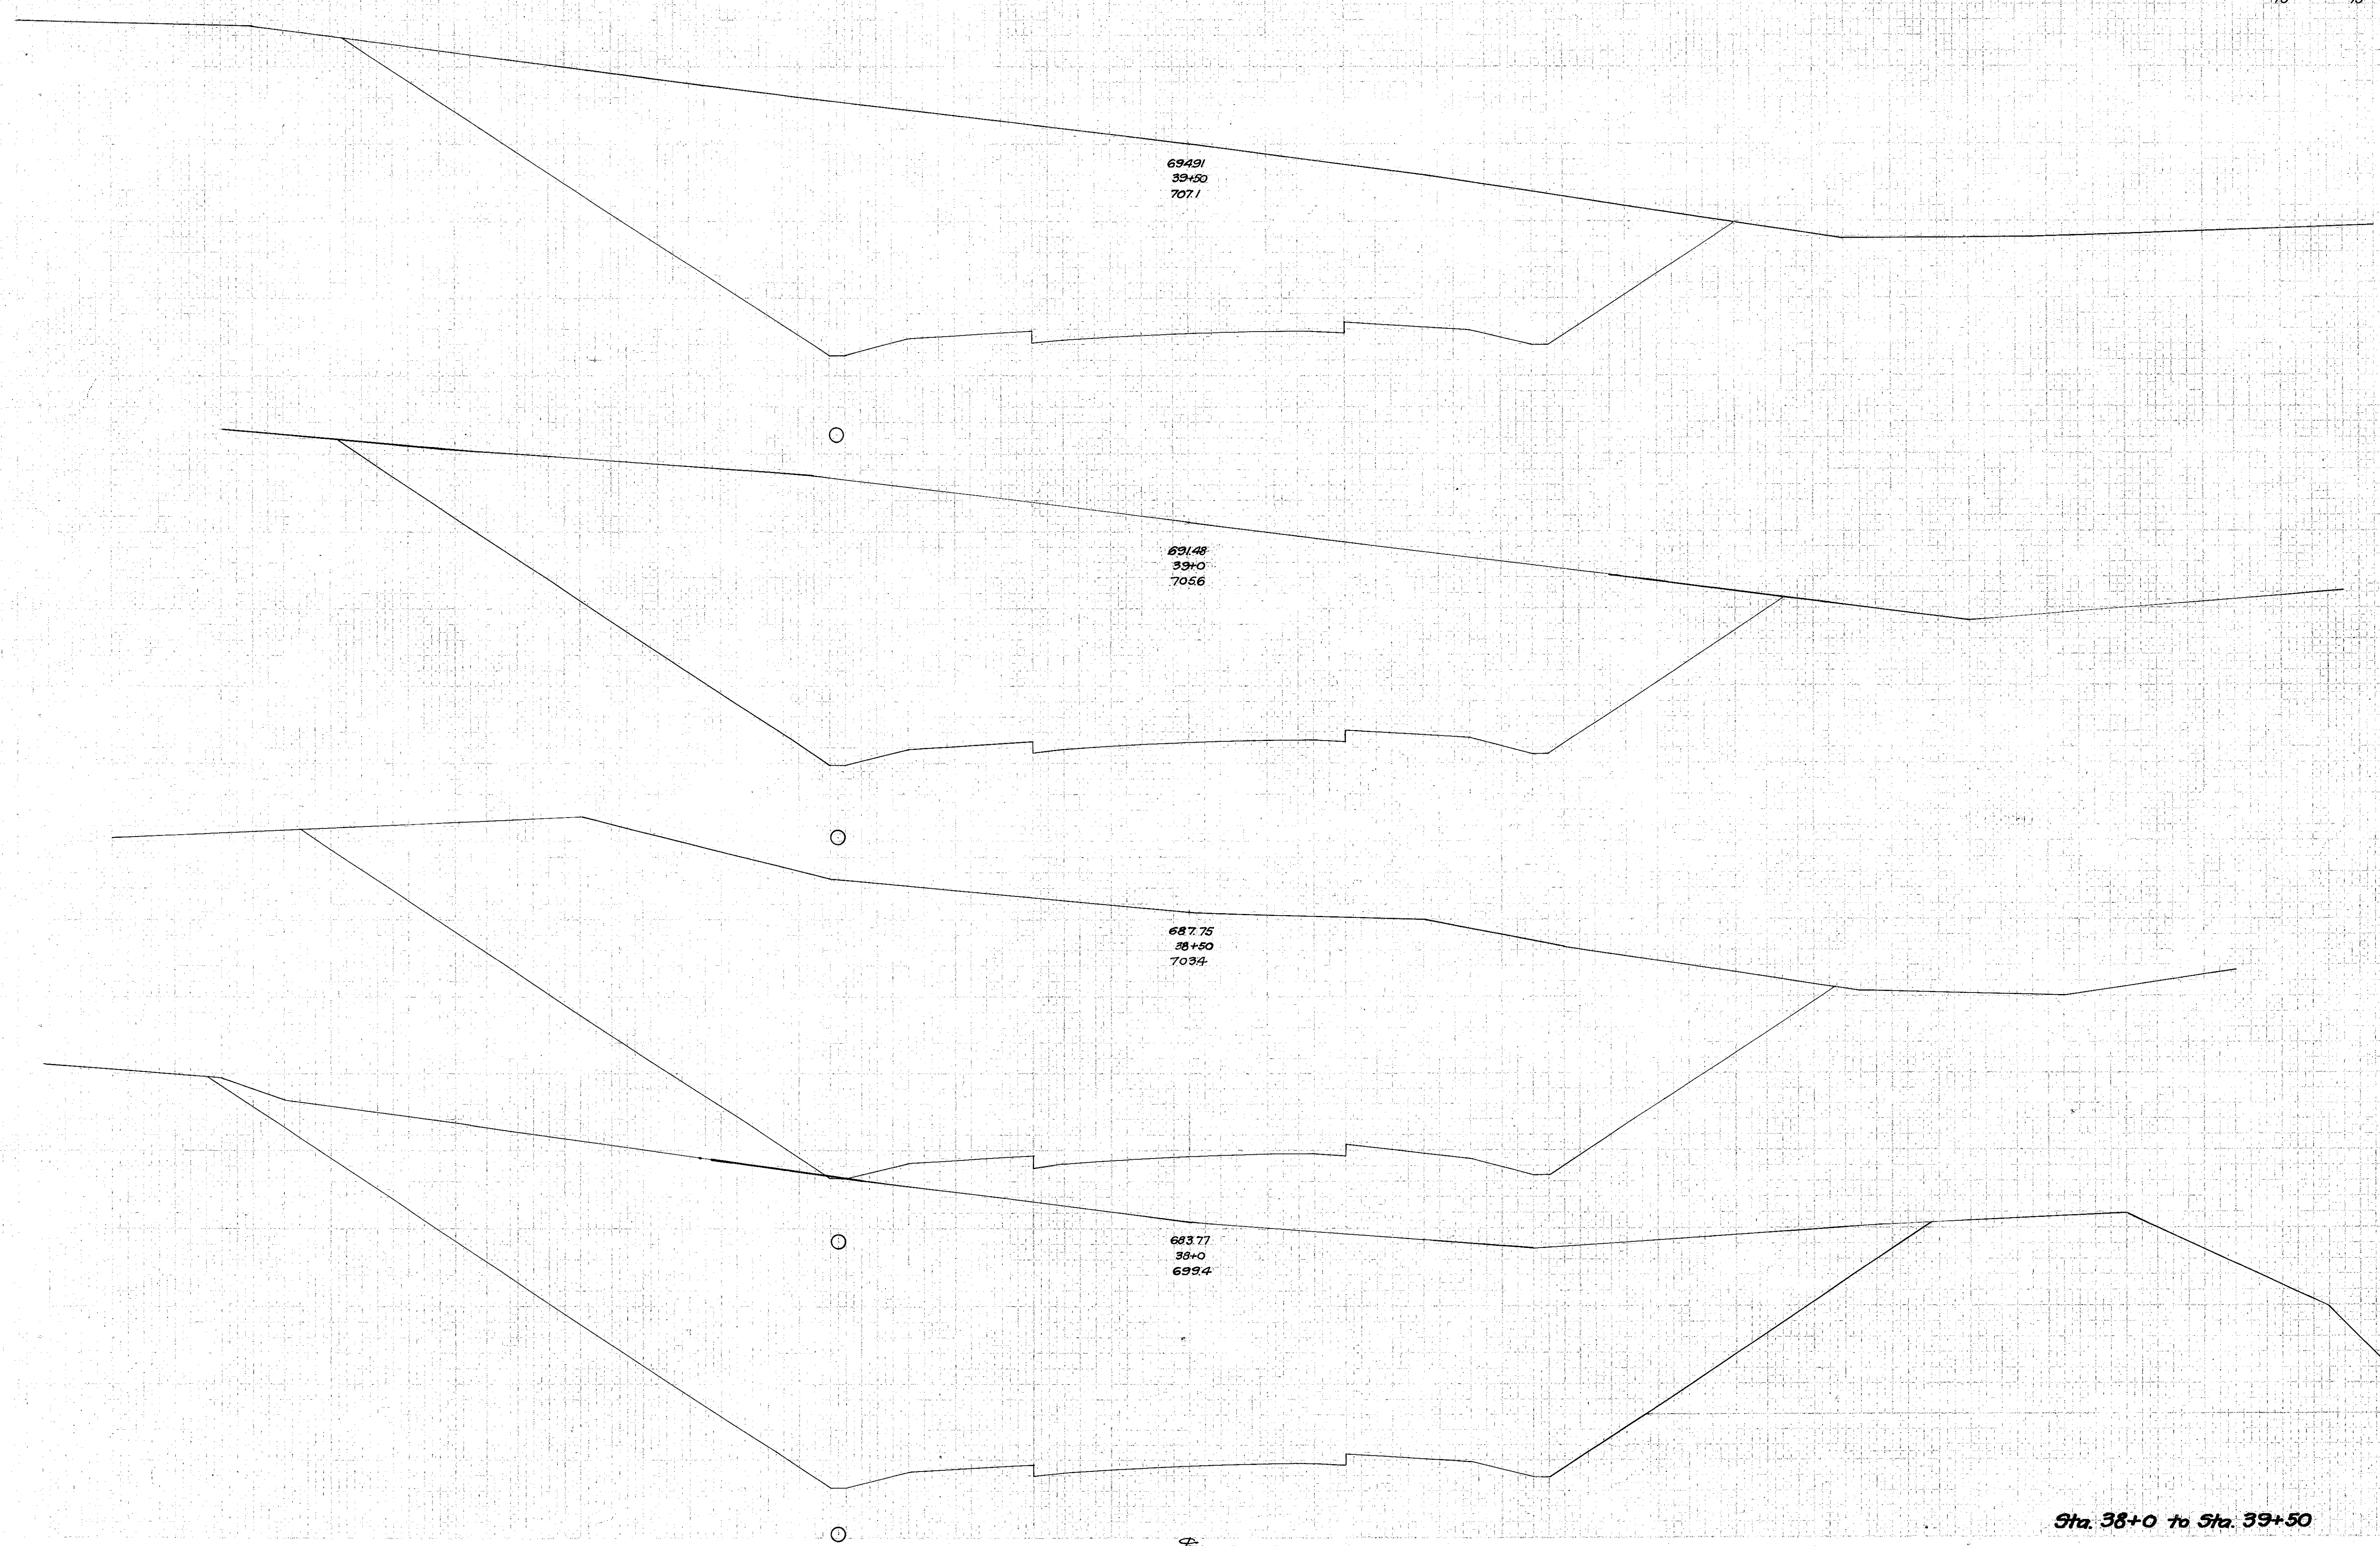

End Area Cut	End Area Fill	Cu. Yds. Cut	Cu. Yds. Fill
888.0	0.0		
1796.1	0.0		
1051.8	0.0		
244.5	0.0		
1264.2	0.0		
2403.2	0.0		
1351.2	0.0		
2648.7	0.0		
1523.7	0.0		

69491
39+50
707.1

69148
39+0
7056

687.75
38+50
7034

683.77
38+0
6994

Sta. 38+0 to Sta. 39+50