


75 70 65 60 55 50 45 40 35 30 25 20 15 10 5 0 5 10 15 20 25 30 35 40 45 50 55 60 65

FED.AID PROJECT	STATE	FED.RD DIST. No	FISCAL YEAR
	OHIO		31
S.H.(I.C.H.) No 563			55
LAKE COUNTY			SEC. B COUNTY

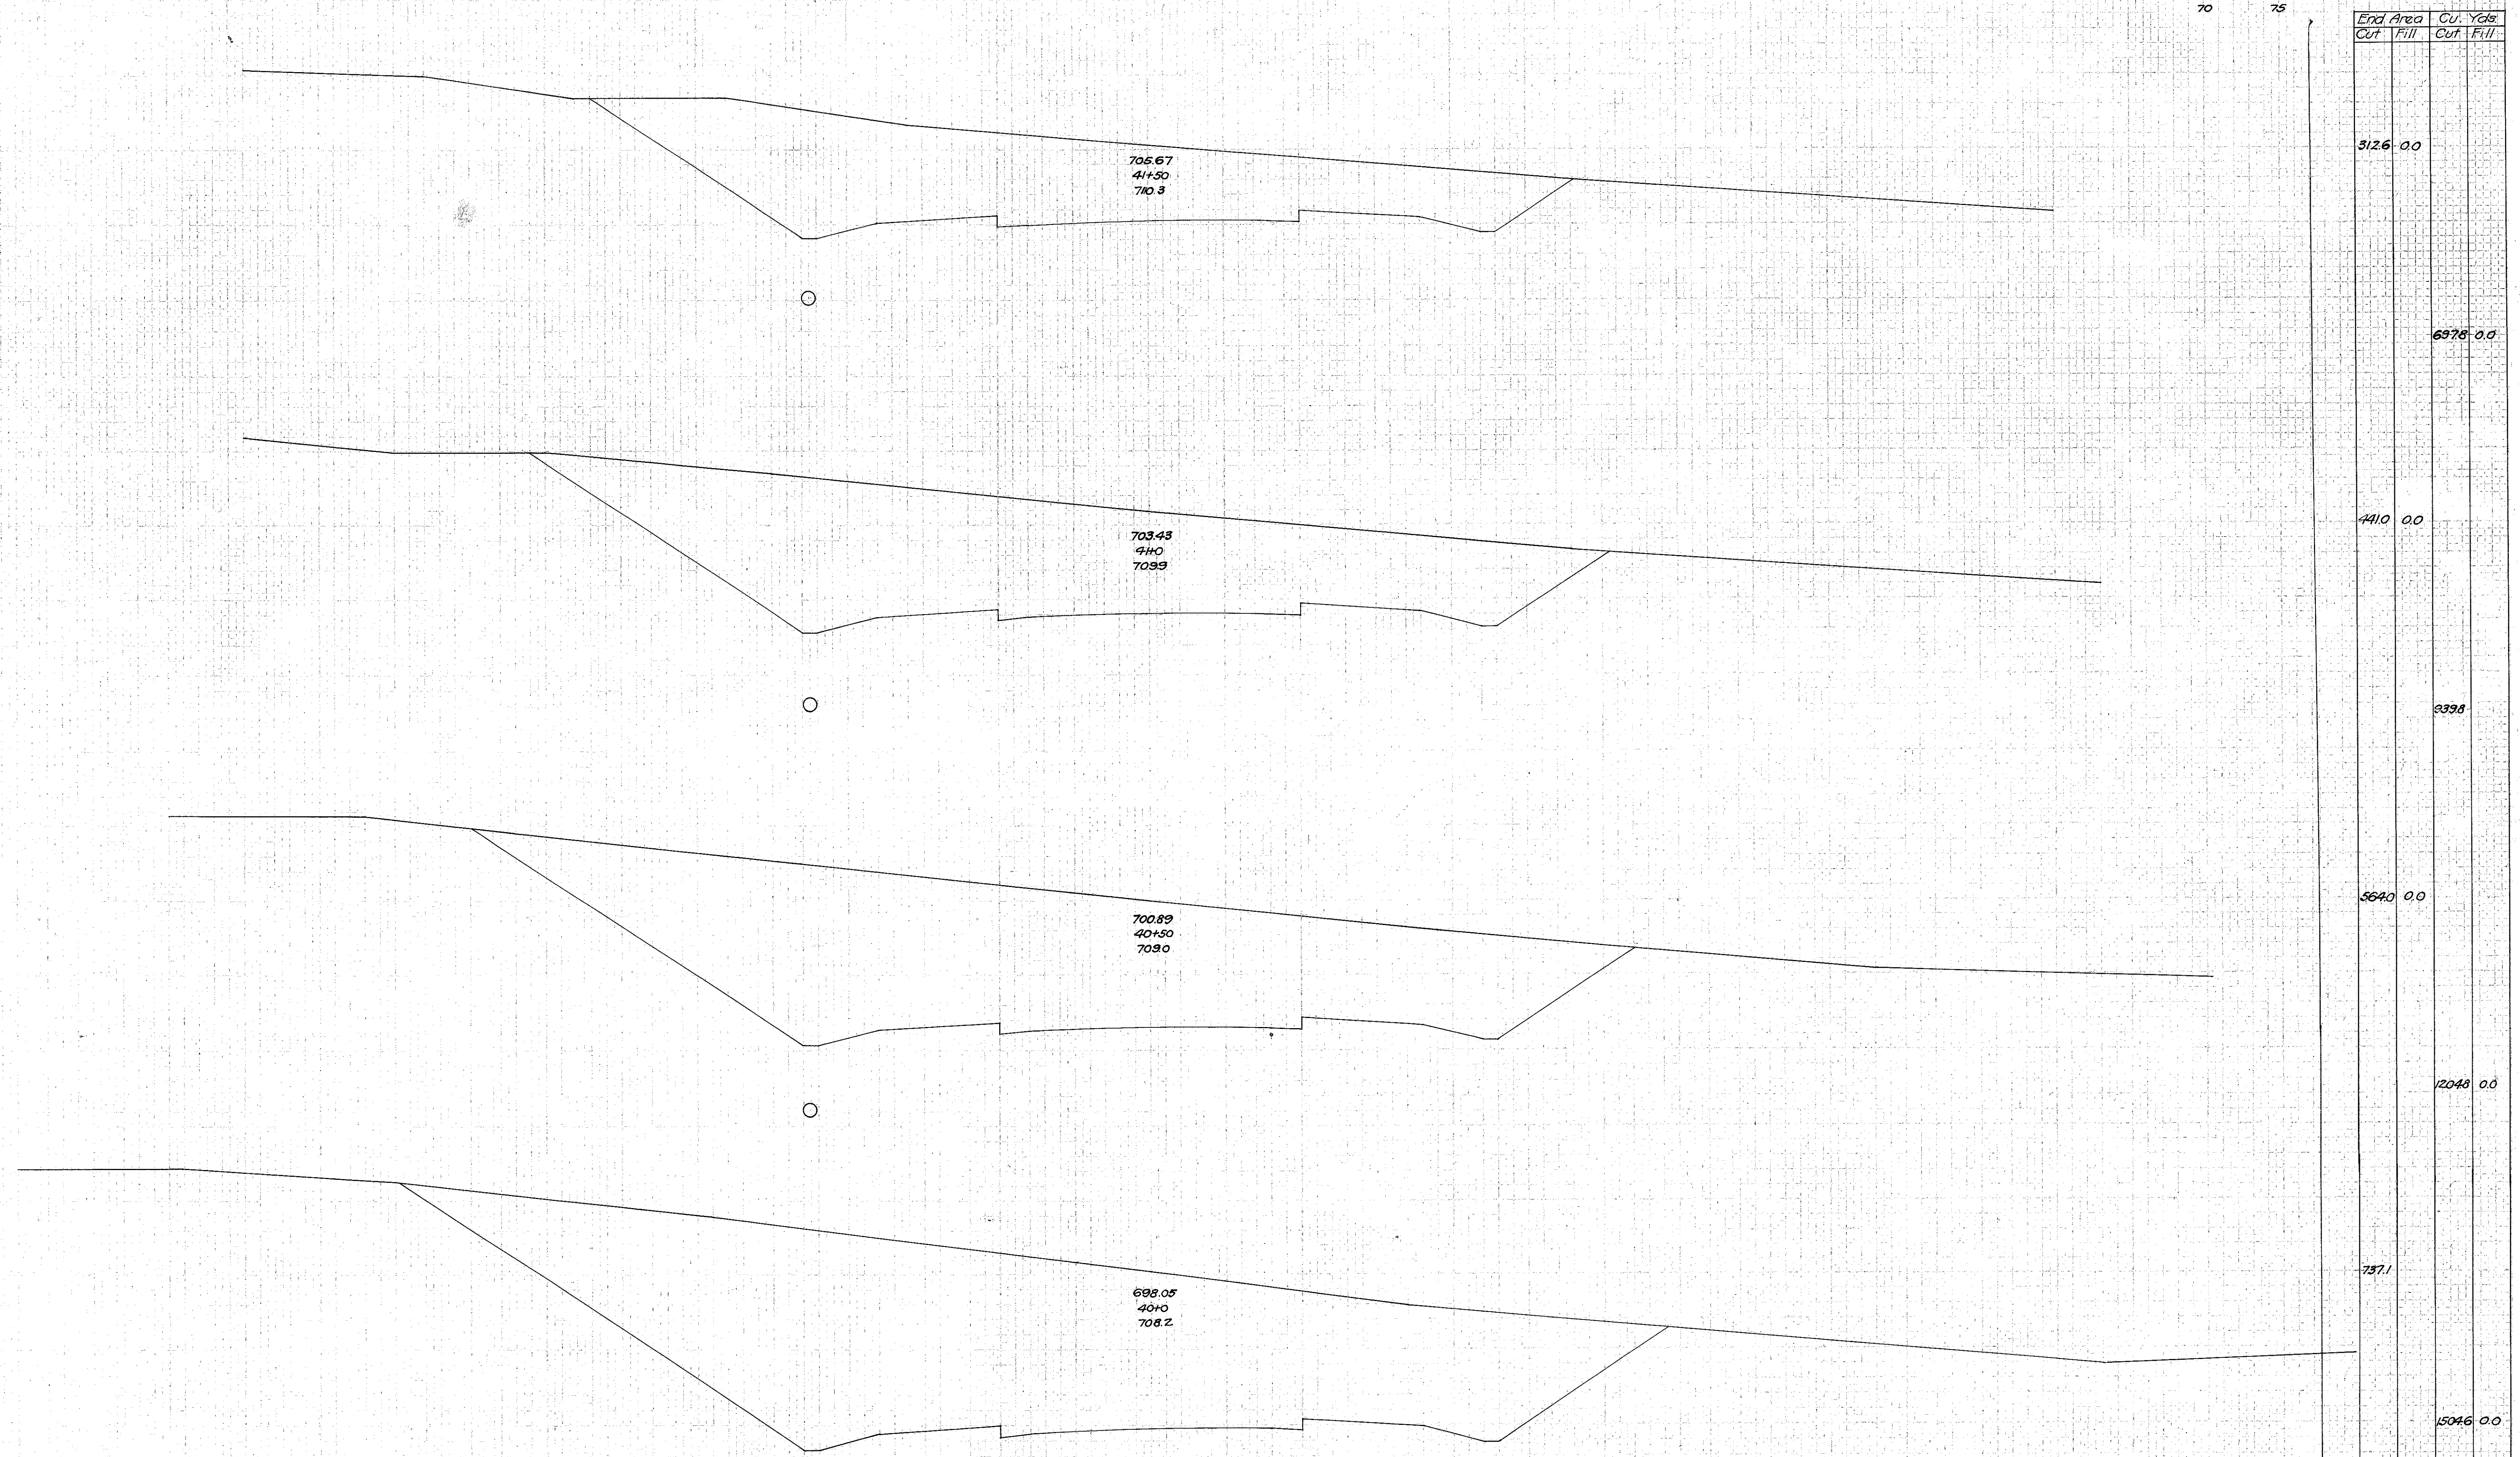

Sta. 40+0 to Sta. 41+50