



35 30 25 20 15 10 5 ± 5 10 15 20 25 30

30 25 20 15 10 5 ± 5 10 15 20 25

FED AID PROJECT	STATE	FEDRD DISTRICT	FISCAL YEAR
	OHIO		32
S.H.(L.C.H.) No 563			SEC. B
LAKE COUNTY			COUNTY

Sta	End Area		Cu. Yds.	
	Cut	Fill	Cut	Fill
45+50	905	0.0	2030	0.0
46+50	1288	0.0	3022	0.0
47+50	1743	0.0	3754	0.0
48+50	2312	0.0	4108	0.0
49+50	2124	0.0	3982	0.0
50+50	2176	0.0	4169	0.0
51+50	2325	0.0	4439	0.0
52+50	2468	0.0	5180	0.0

Sta	End Area		Cu. Yds.	
	Cut	Fill	Cut	Fill
42+0	575	0.0	1209	0.0
43+0	732	0.0	1511	0.0
44+0	899	0.0	1552	0.0
45+0	778	0.0	1200	0.0
46+0	519	0.0	702	11.9
47+0	239	12.7	351	25.4
48+0	142	14.7	176	41.7
49+0	48	30.2	44	87.0
50+0	0.0	63.8	6.7	89.6
51+0	7.1	33.0	28.9	35.9

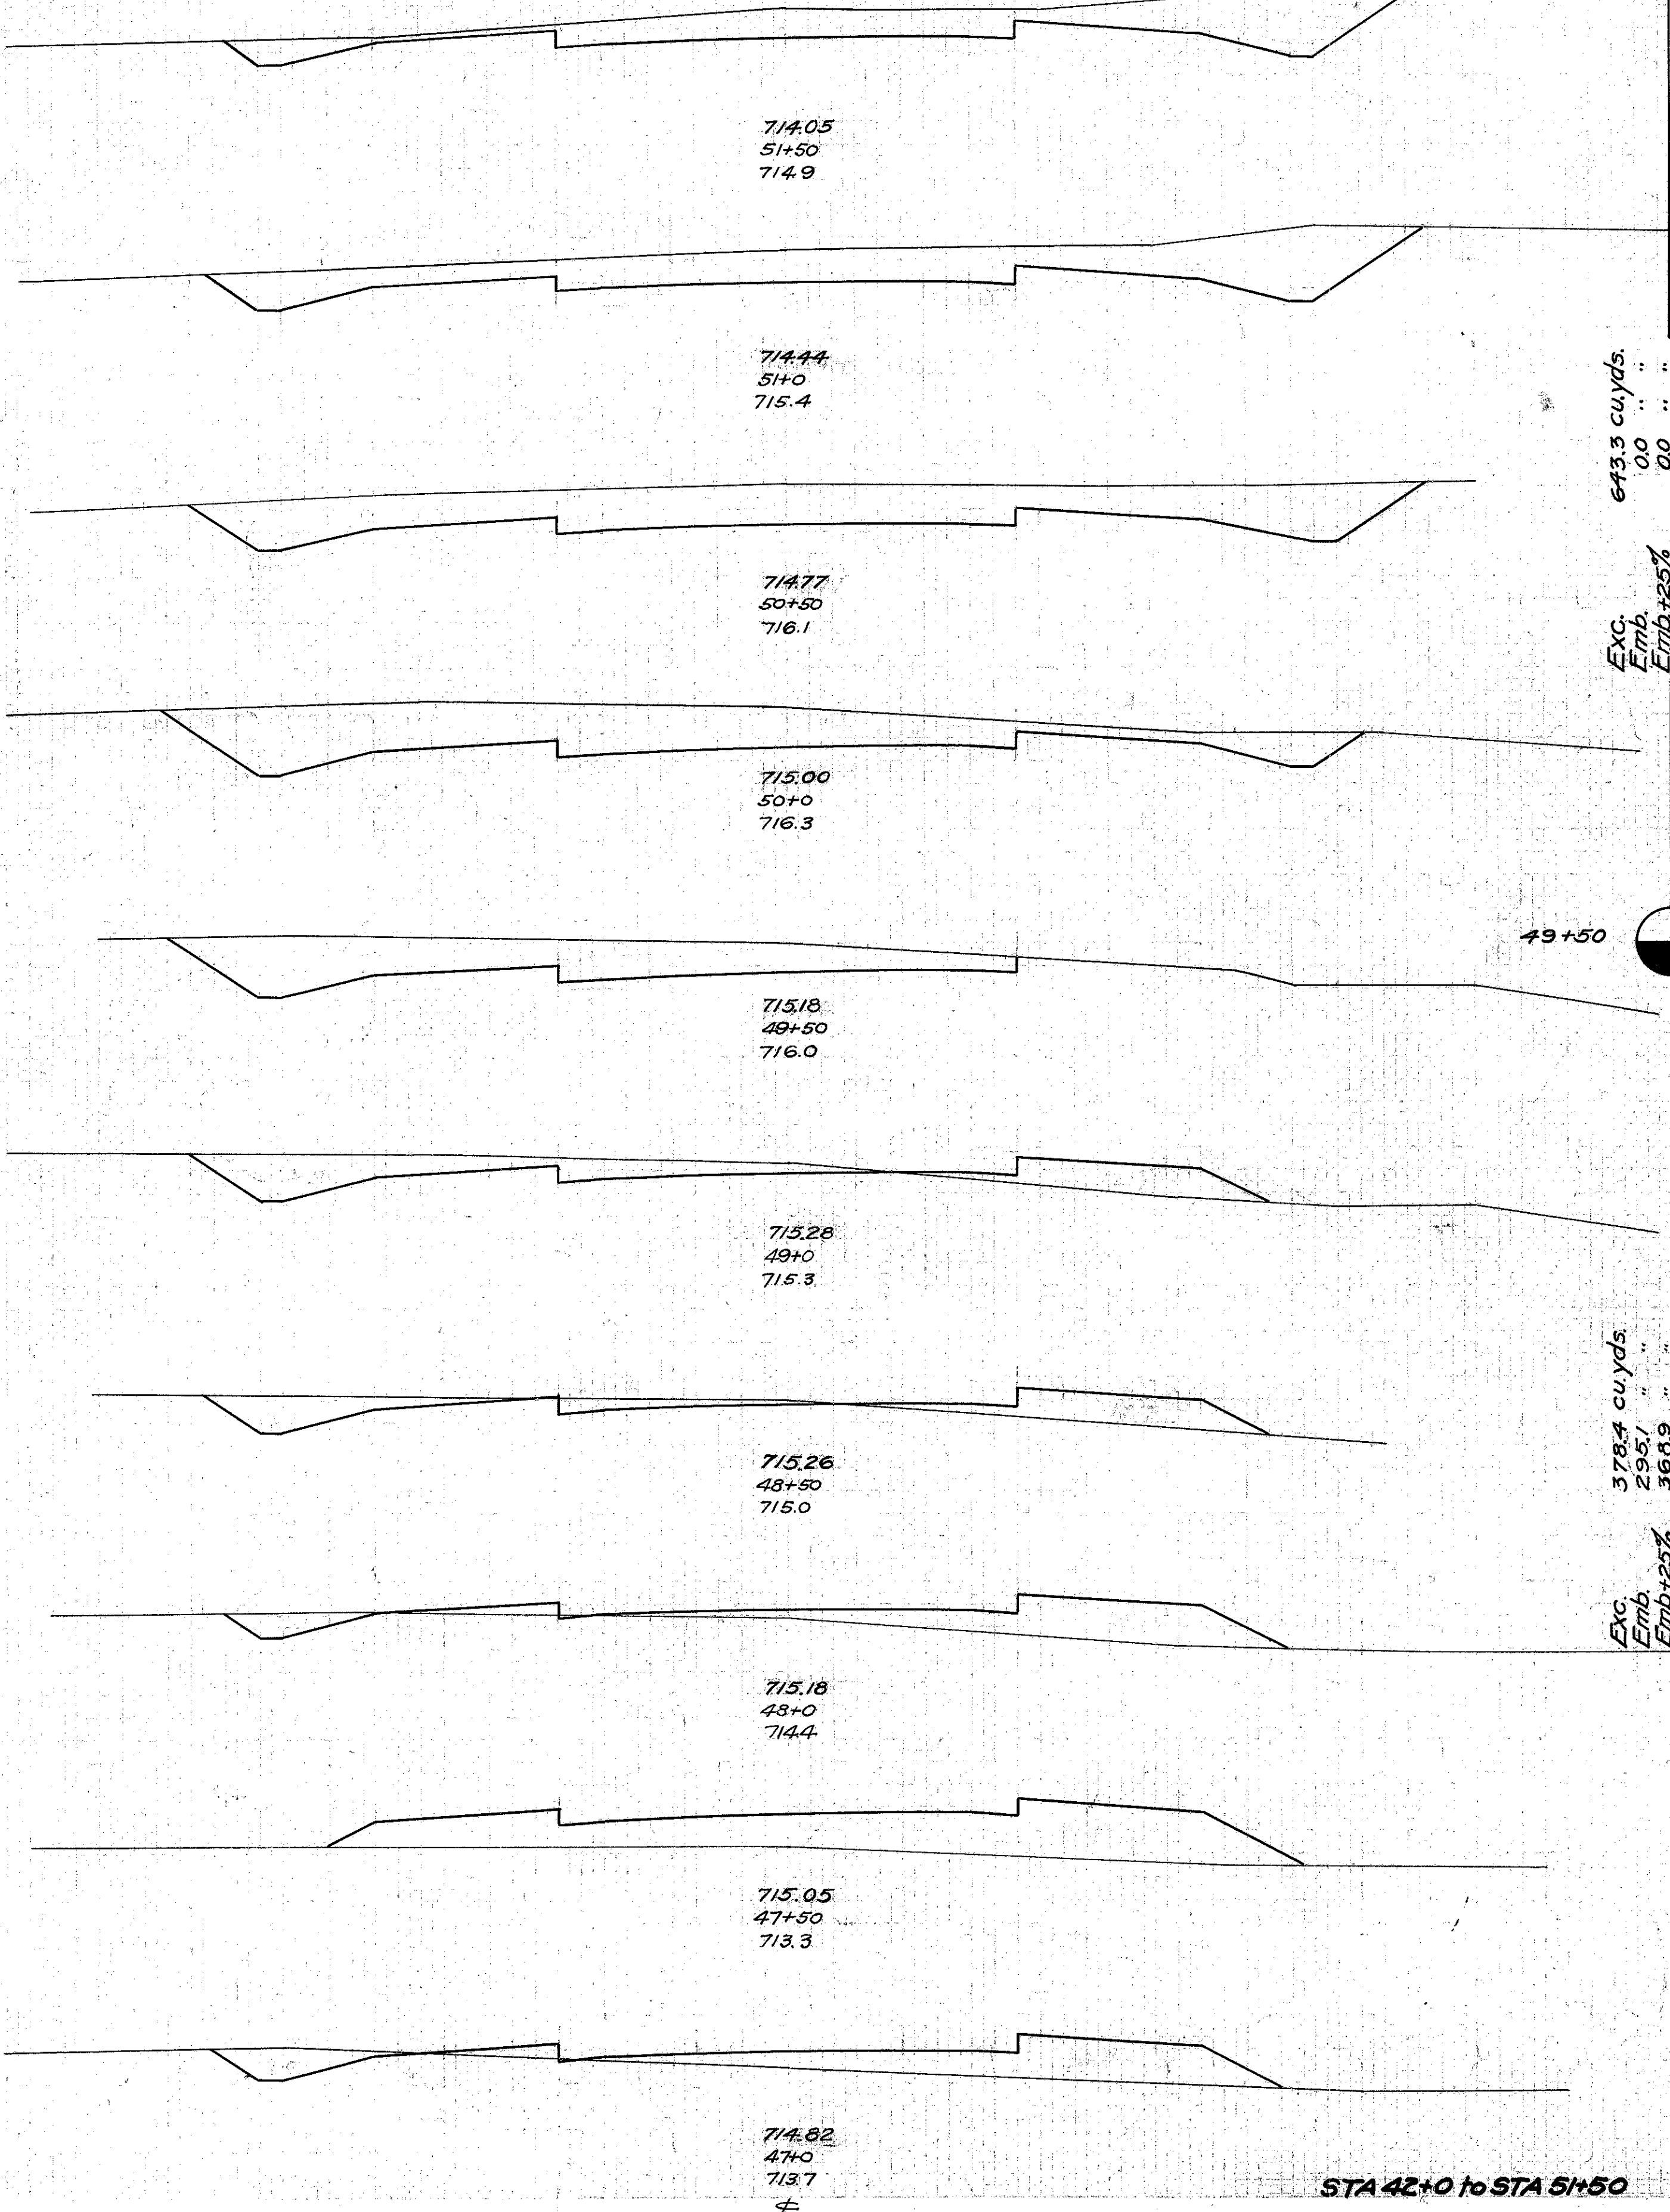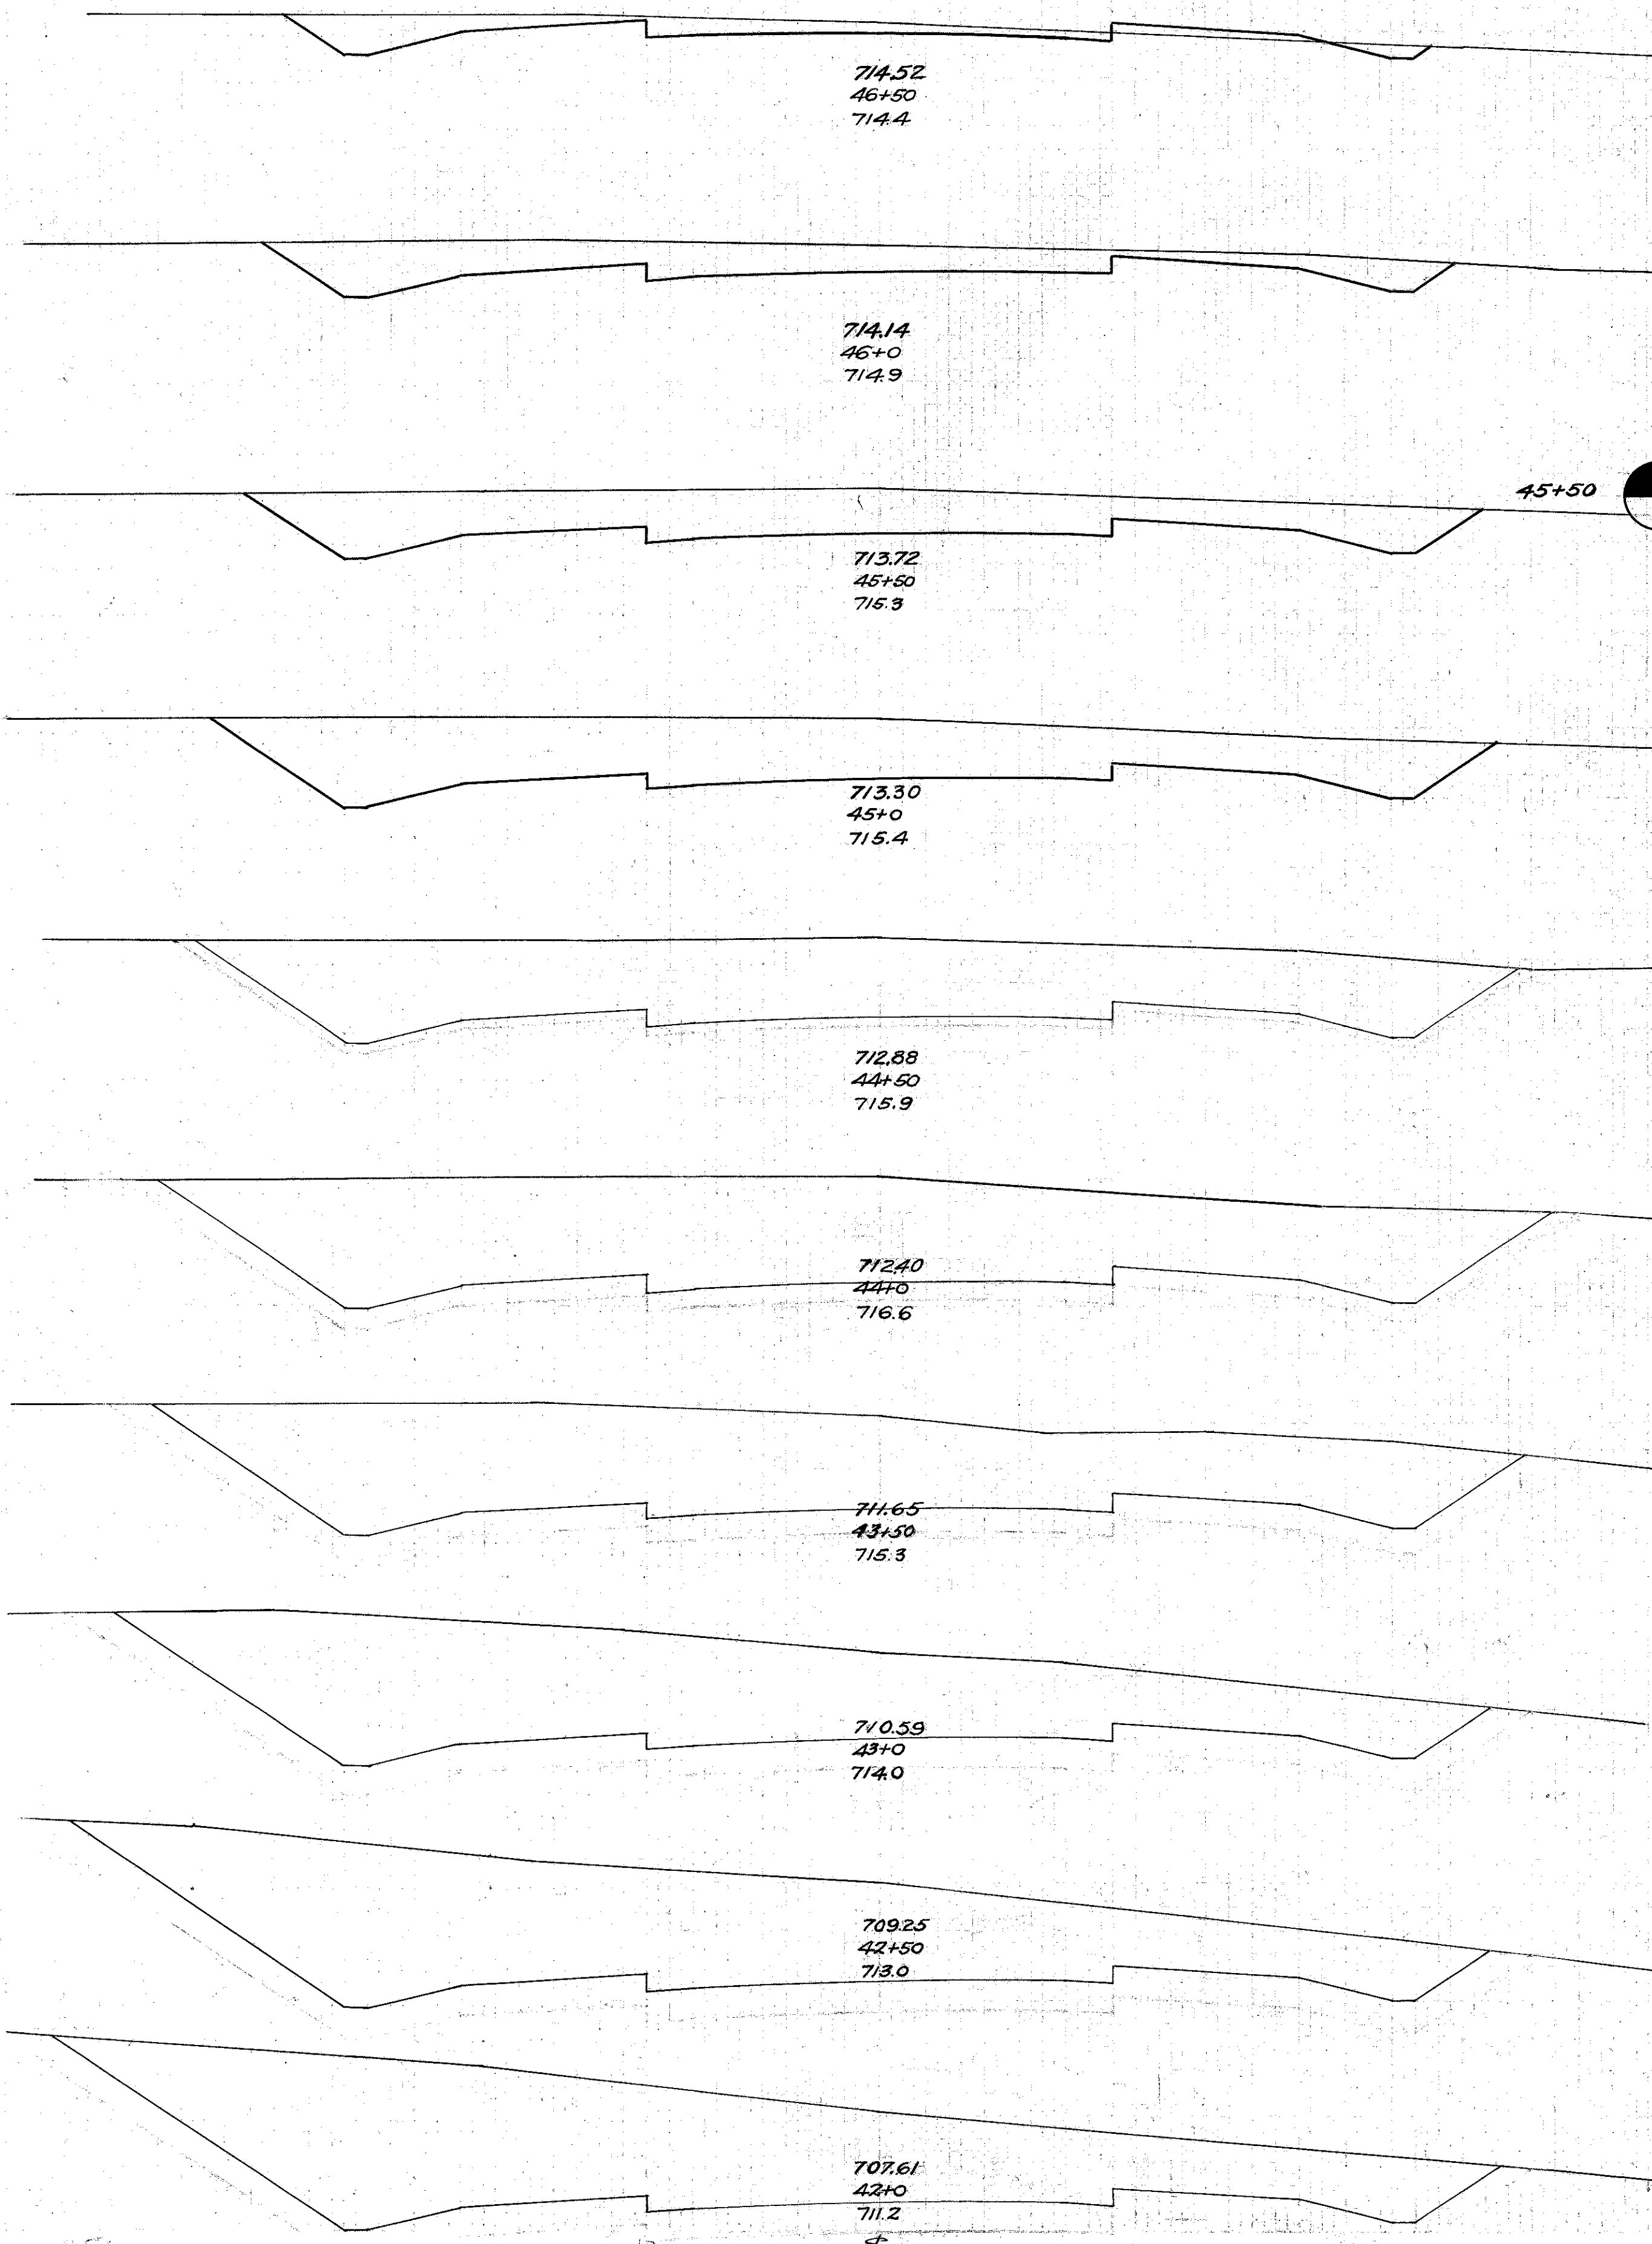

Exc. Emb. Waste  
643.3 cu yds.  
0.0  
0.0  
643.3

Exc. Emb. Waste  
378.4 cu yds.  
295.1  
368.9  
9.5

GC+R&P

133

STA 42+0 to STA 51+50