

35 30 25 20 15 10 5 ± 5 10 15 20 25 30

FED. AID PROJECT	STATE	FED. RD. DIST. NO.	FISCAL YEAR
	OHIO		55

S.H. (I.C.H.) NO. 563  
LAKE COUNTY  
SEC. B

33  
55



End Area		Cu. Yds.	
Cut	Fill	Cut	Fill
250	0.9		
35.4	4.7		
132	4.2		
20.7	8.9		
9.1	5.4		
9.3	13.7		
10	9.4		
8.5	13.9		
8.2	5.6		
10.9	16.7		
3.6	12.4		
9.8	27.0		
7.0	16.8		
39.6	51.3		
12.5	17.0		
39.4	15.9		
30.2	0.2		
70.9	0.2		
46.4	0.0		
96.1	0.0		

297.1 cu. yds.  
733.1  
166.4  
130.7

Exc. Emb. Emb+25% Waste

1410.7 cu. yds.  
140  
175  
1393.2

Exc. Emb. Emb+25% Waste

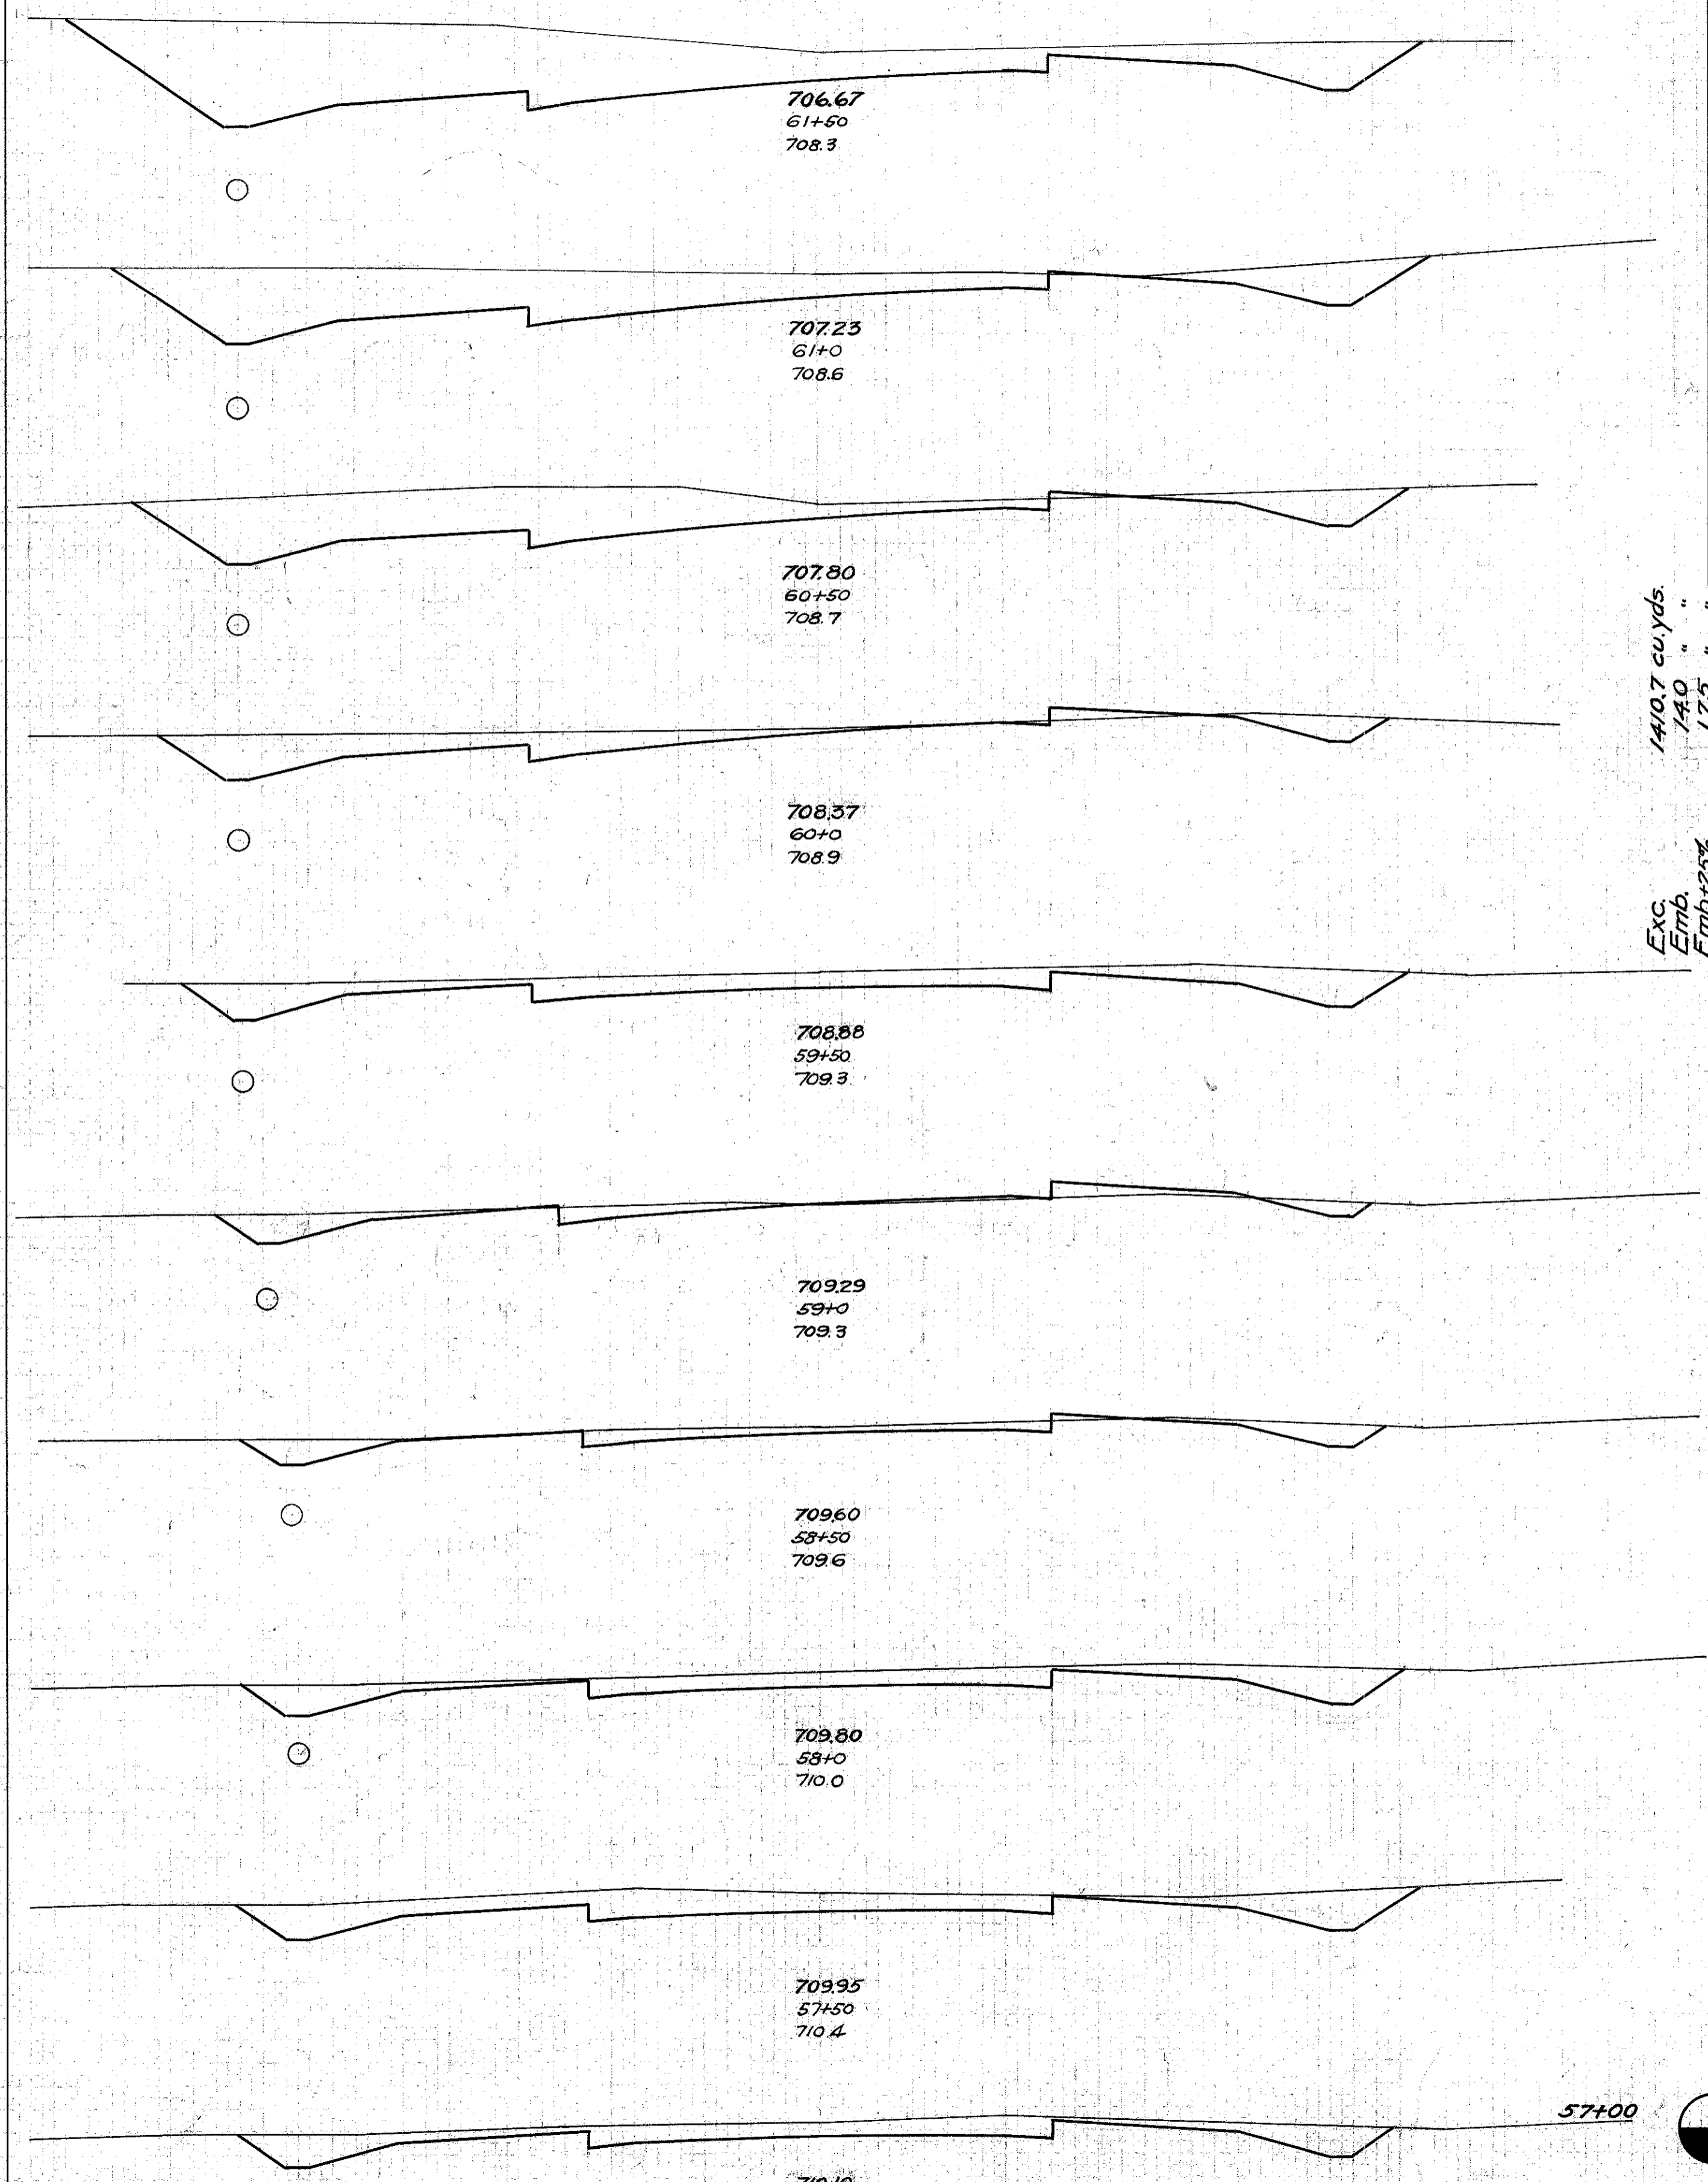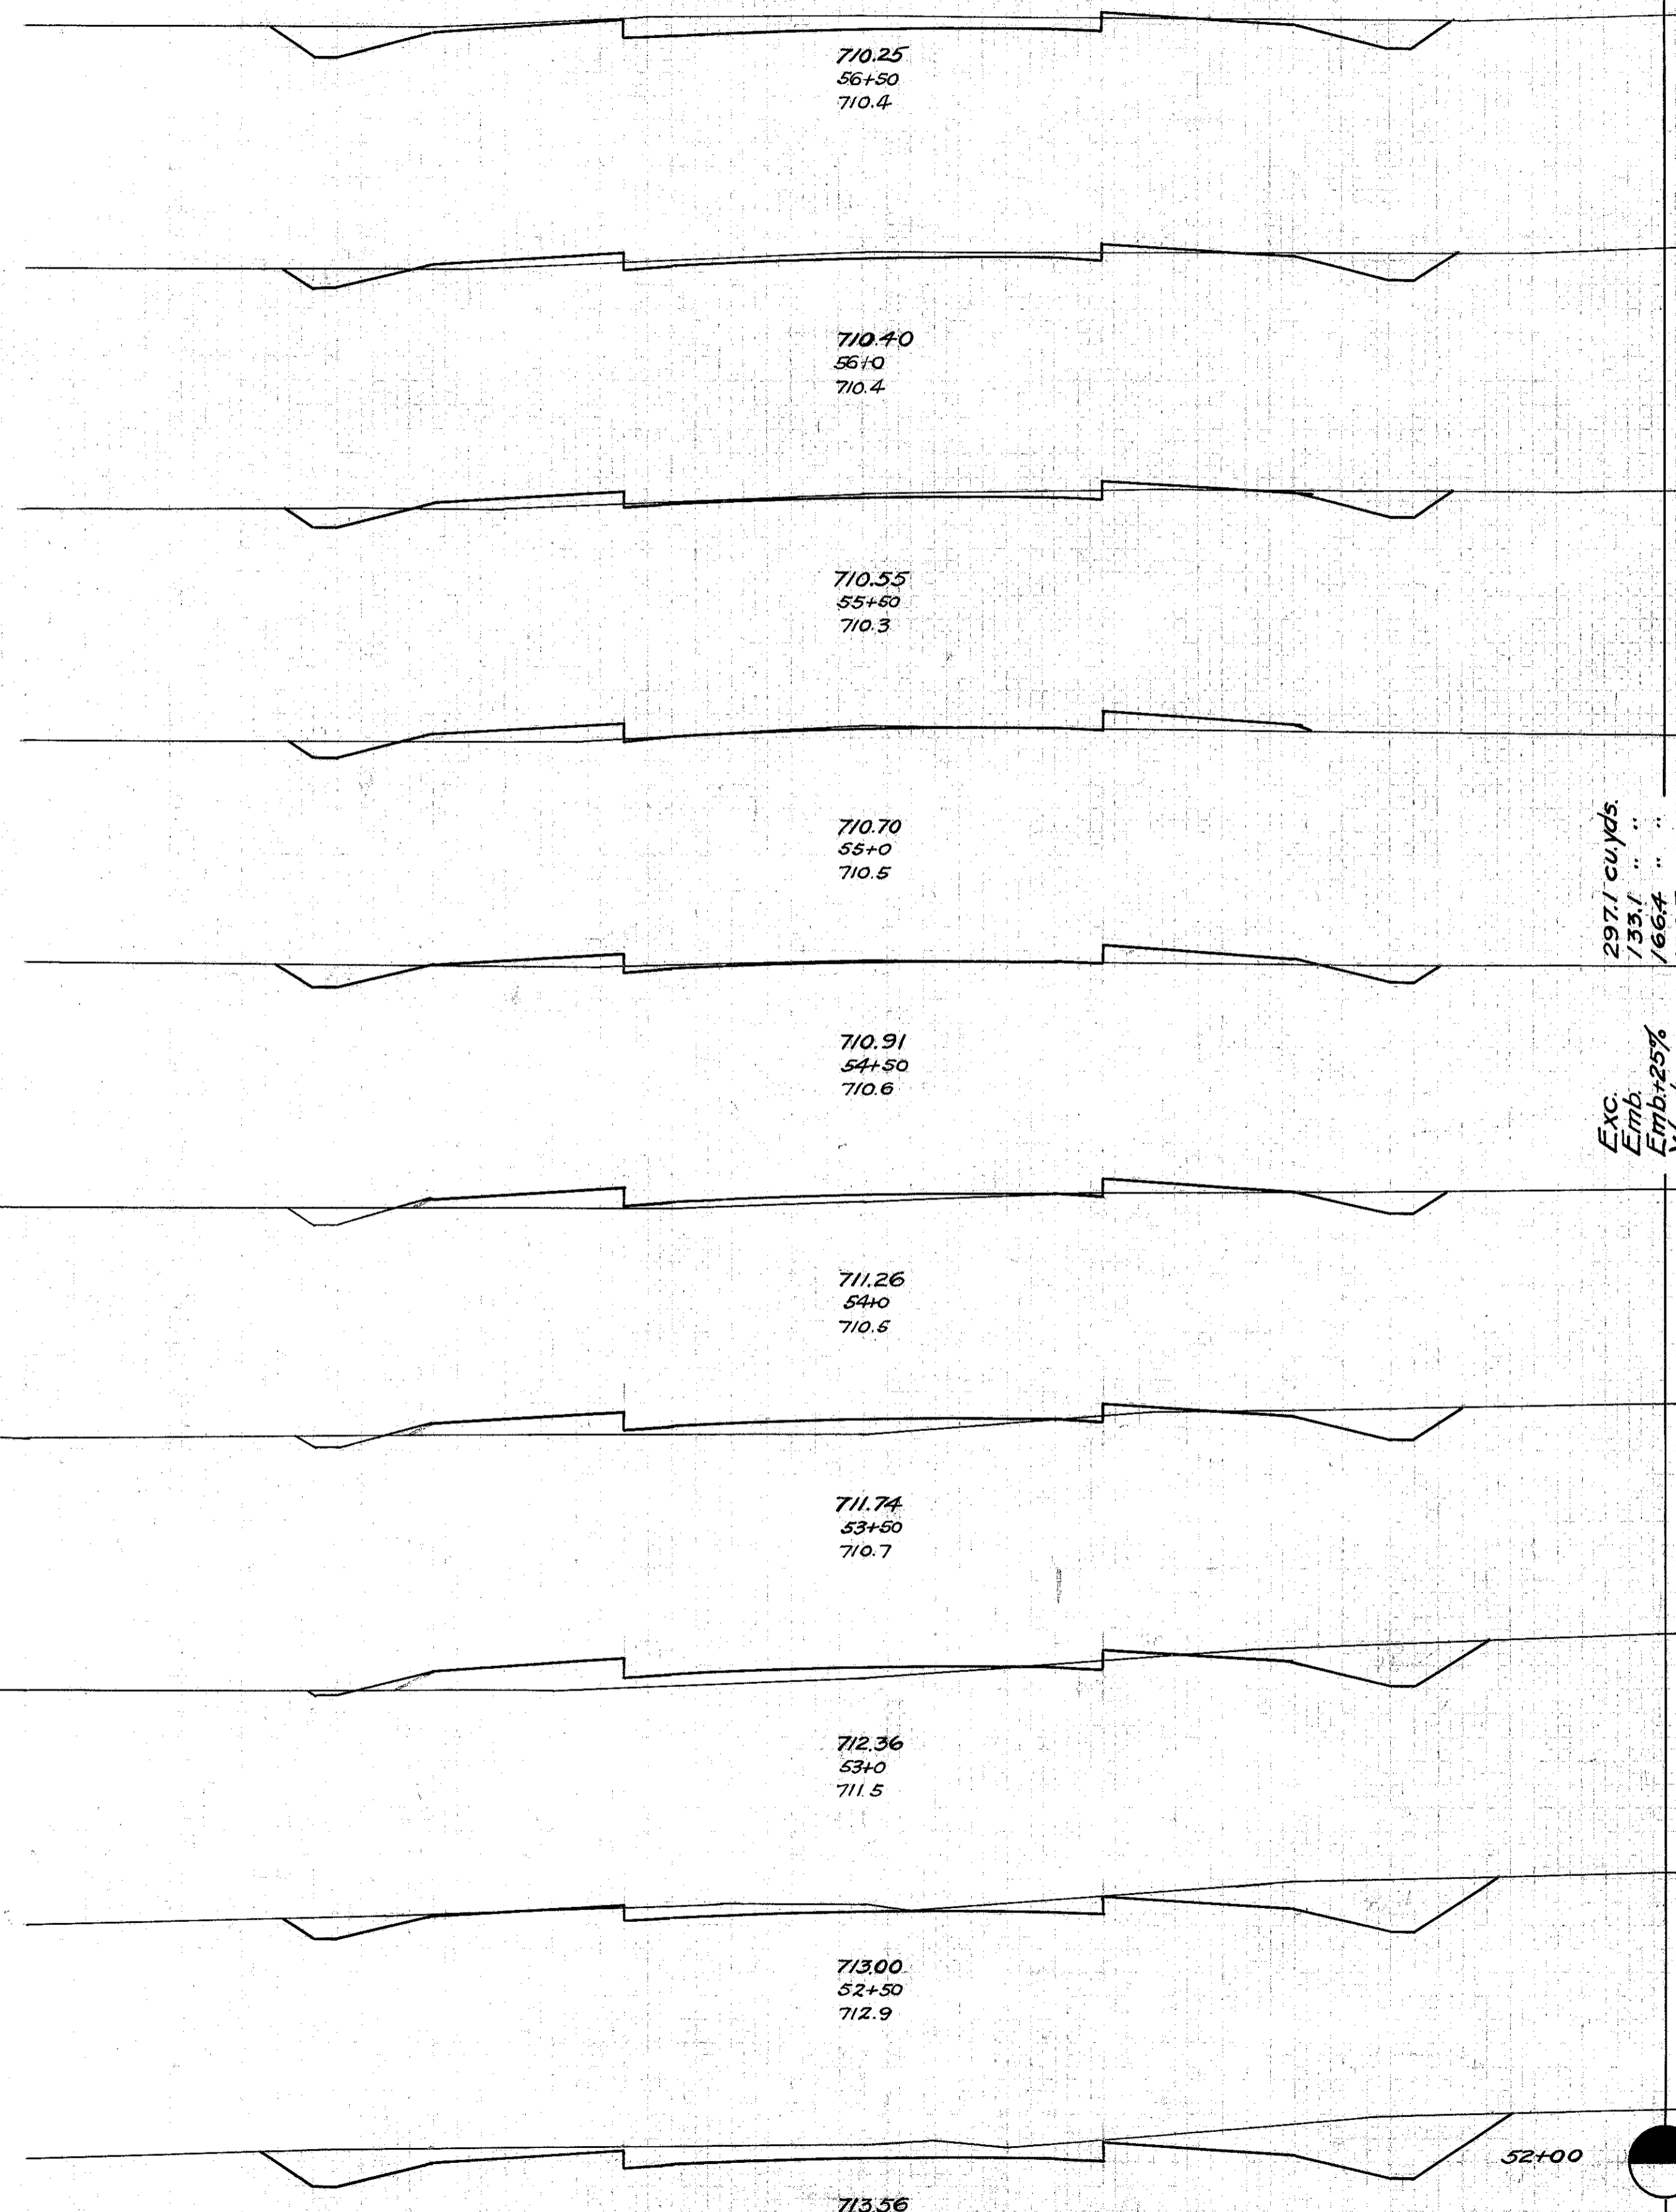

End Area		Cu. Yds.	
Cut	Fill	Cut	Fill
1190	0.0		
		182.4	0.2
780	0.2		
		136.9	0.9
698	0.8		
		93.5	2.0
31.3	1.4		
		65.4	1.3
39.4	0.0		
		48.5	4.1
13.0	4.4		
		28.7	4.8
18.0	0.8		
		46.9	0.7
32.6	0.0		
		70.6	0.0
436	0.0		
		69.8	0.0
31.8	0.0		
		52.6	0.8

STA 52+0 to STA 61+50

SCH  
H.A.C. 7/11/55

133