

35 30 25 20 15 10 5 0 5 10 15 20 25 30



30 25 20 15 10 5 0 5 10 15 20 25

FED. AID PROJECT	STATE	FED. RD. DIST. NO.	FISCAL YEAR
	OHIO		55

S.H.(I.C.H.) No. 563
LAKE COUNTY

34
55

End Area	Cu. Yds.	End Area	Cu. Yds.
Cut	Fill	Cut	Fill
2250	00		
	389.1		00
1953	00		
	337.8		00
1696	00		
	293.7		00
1476	00		
	291.7		00
1674	00		
	377.4		00
2402	00		
	540.4		00
3434	00		
	322.2		00
3526	00		
	300.8		00
	297.1		00
	416.5		00
152.7	00		
	251.5		00

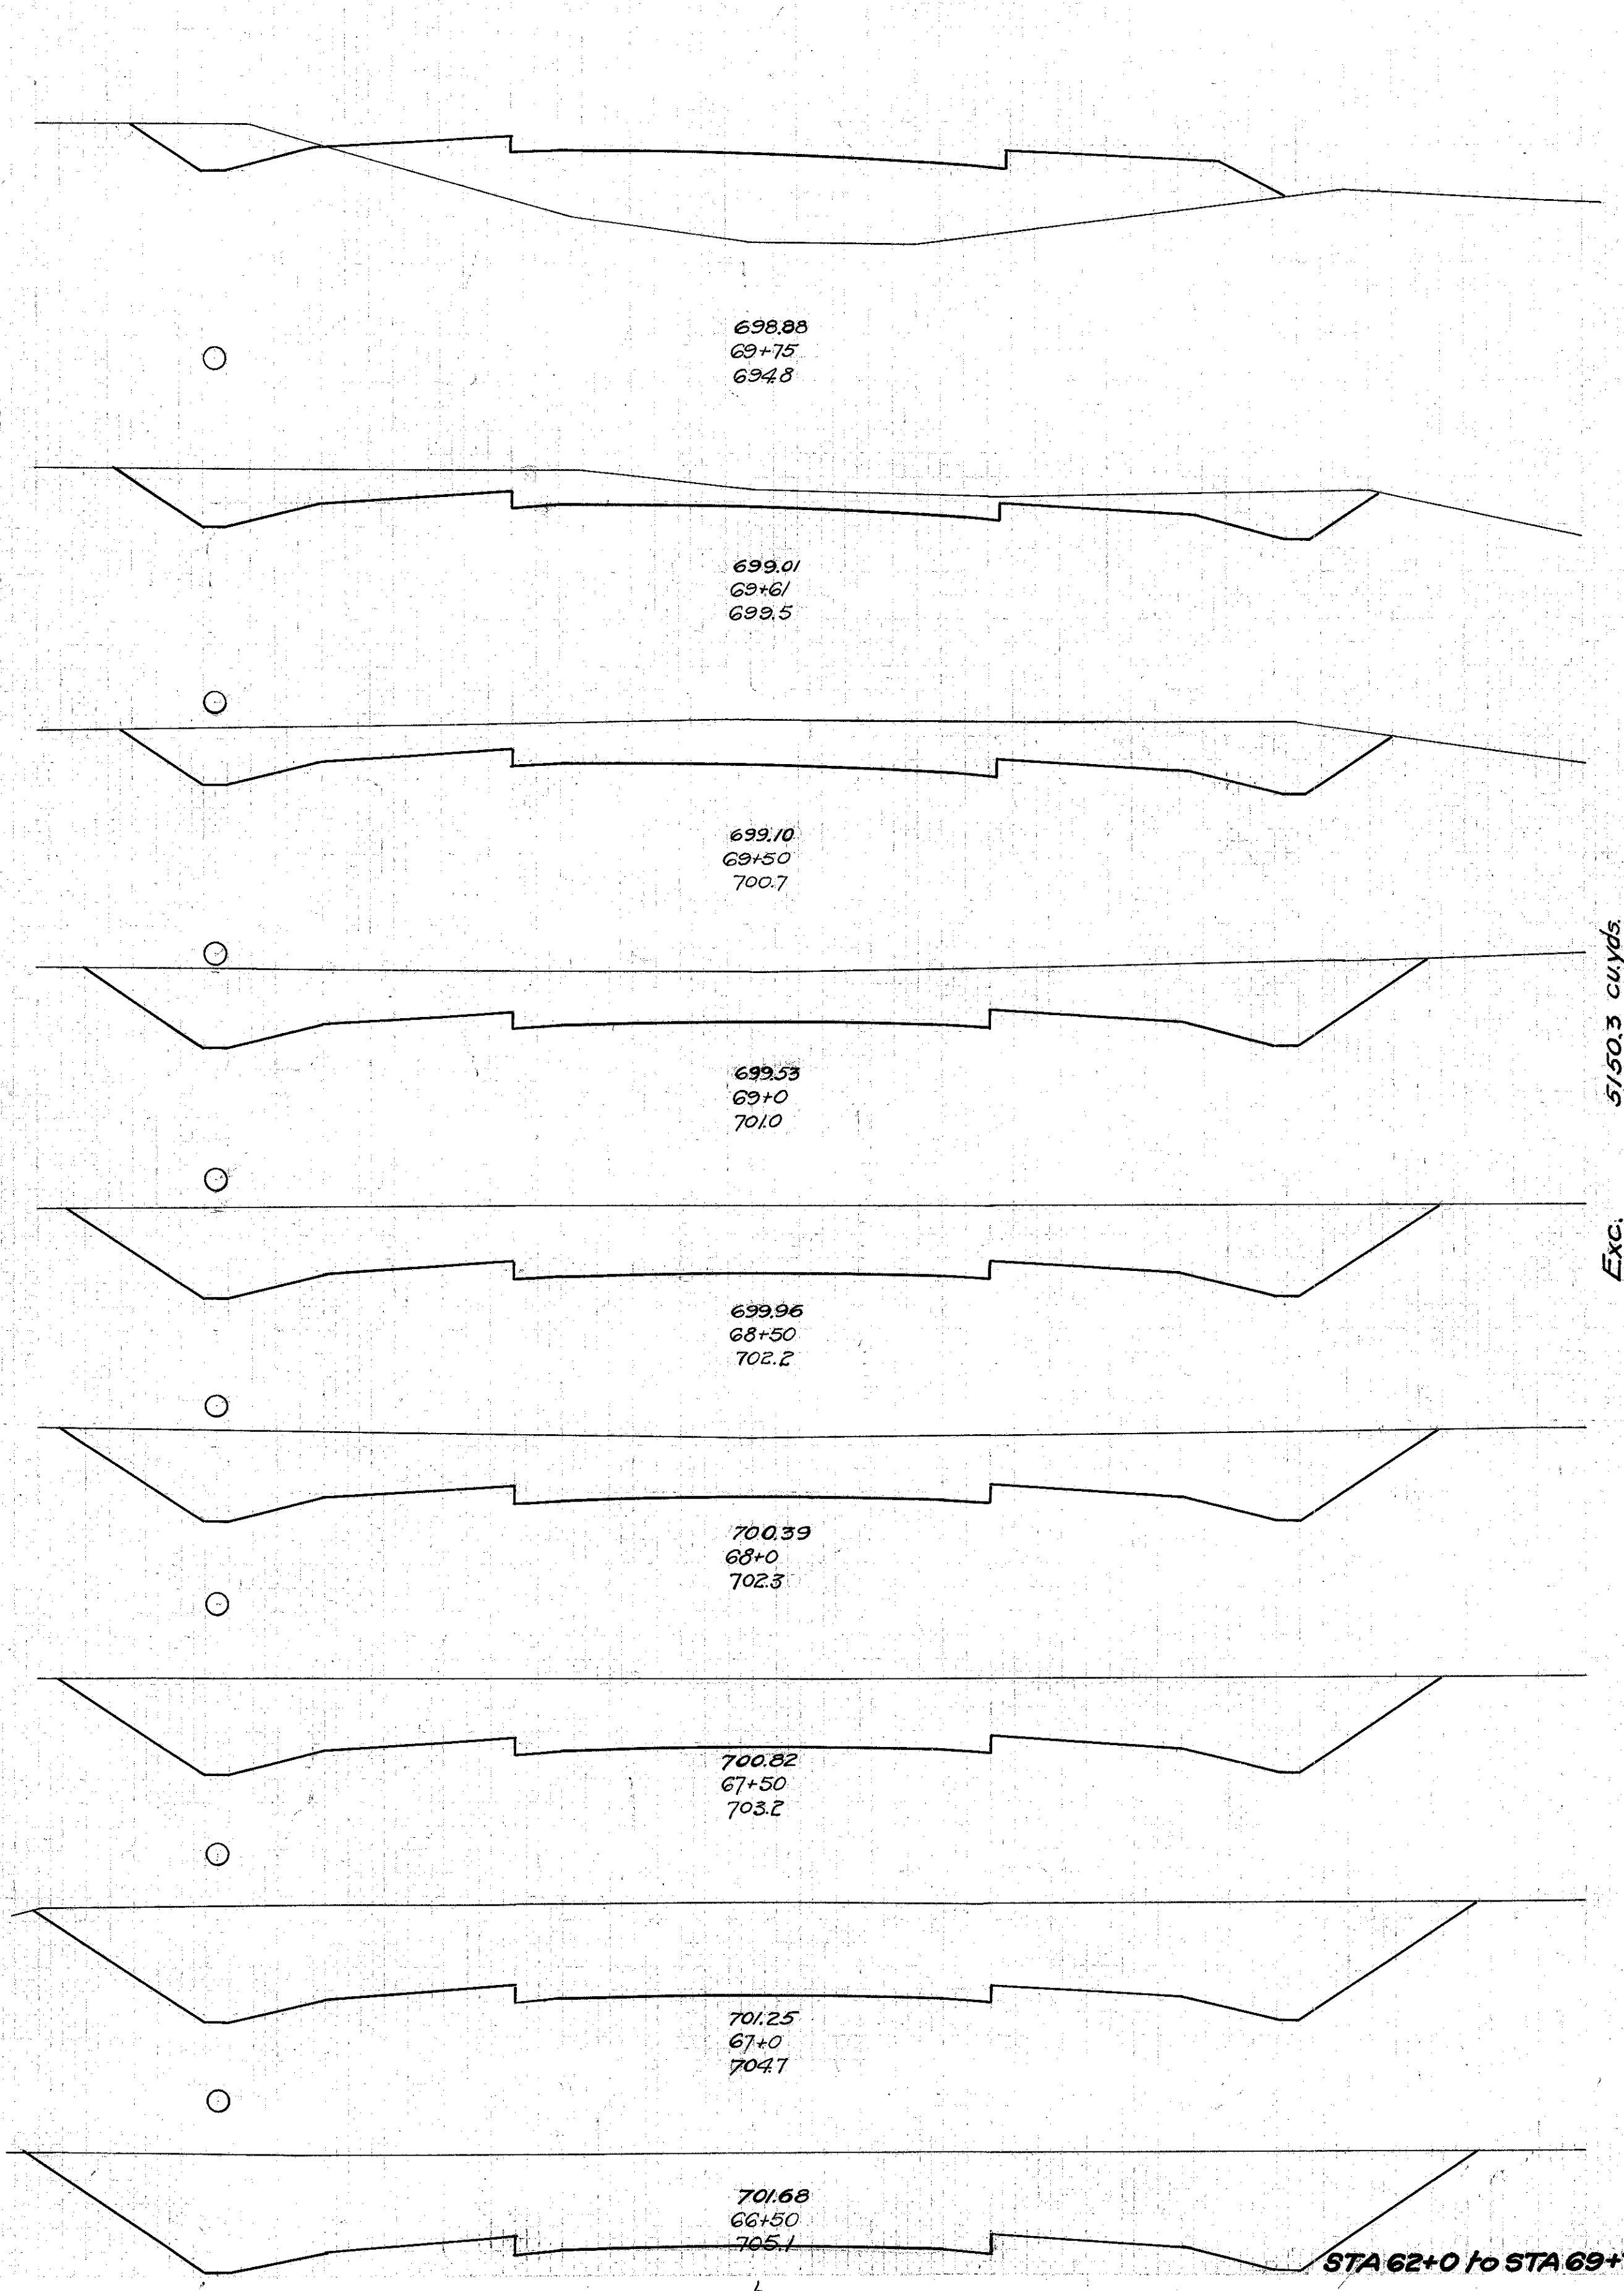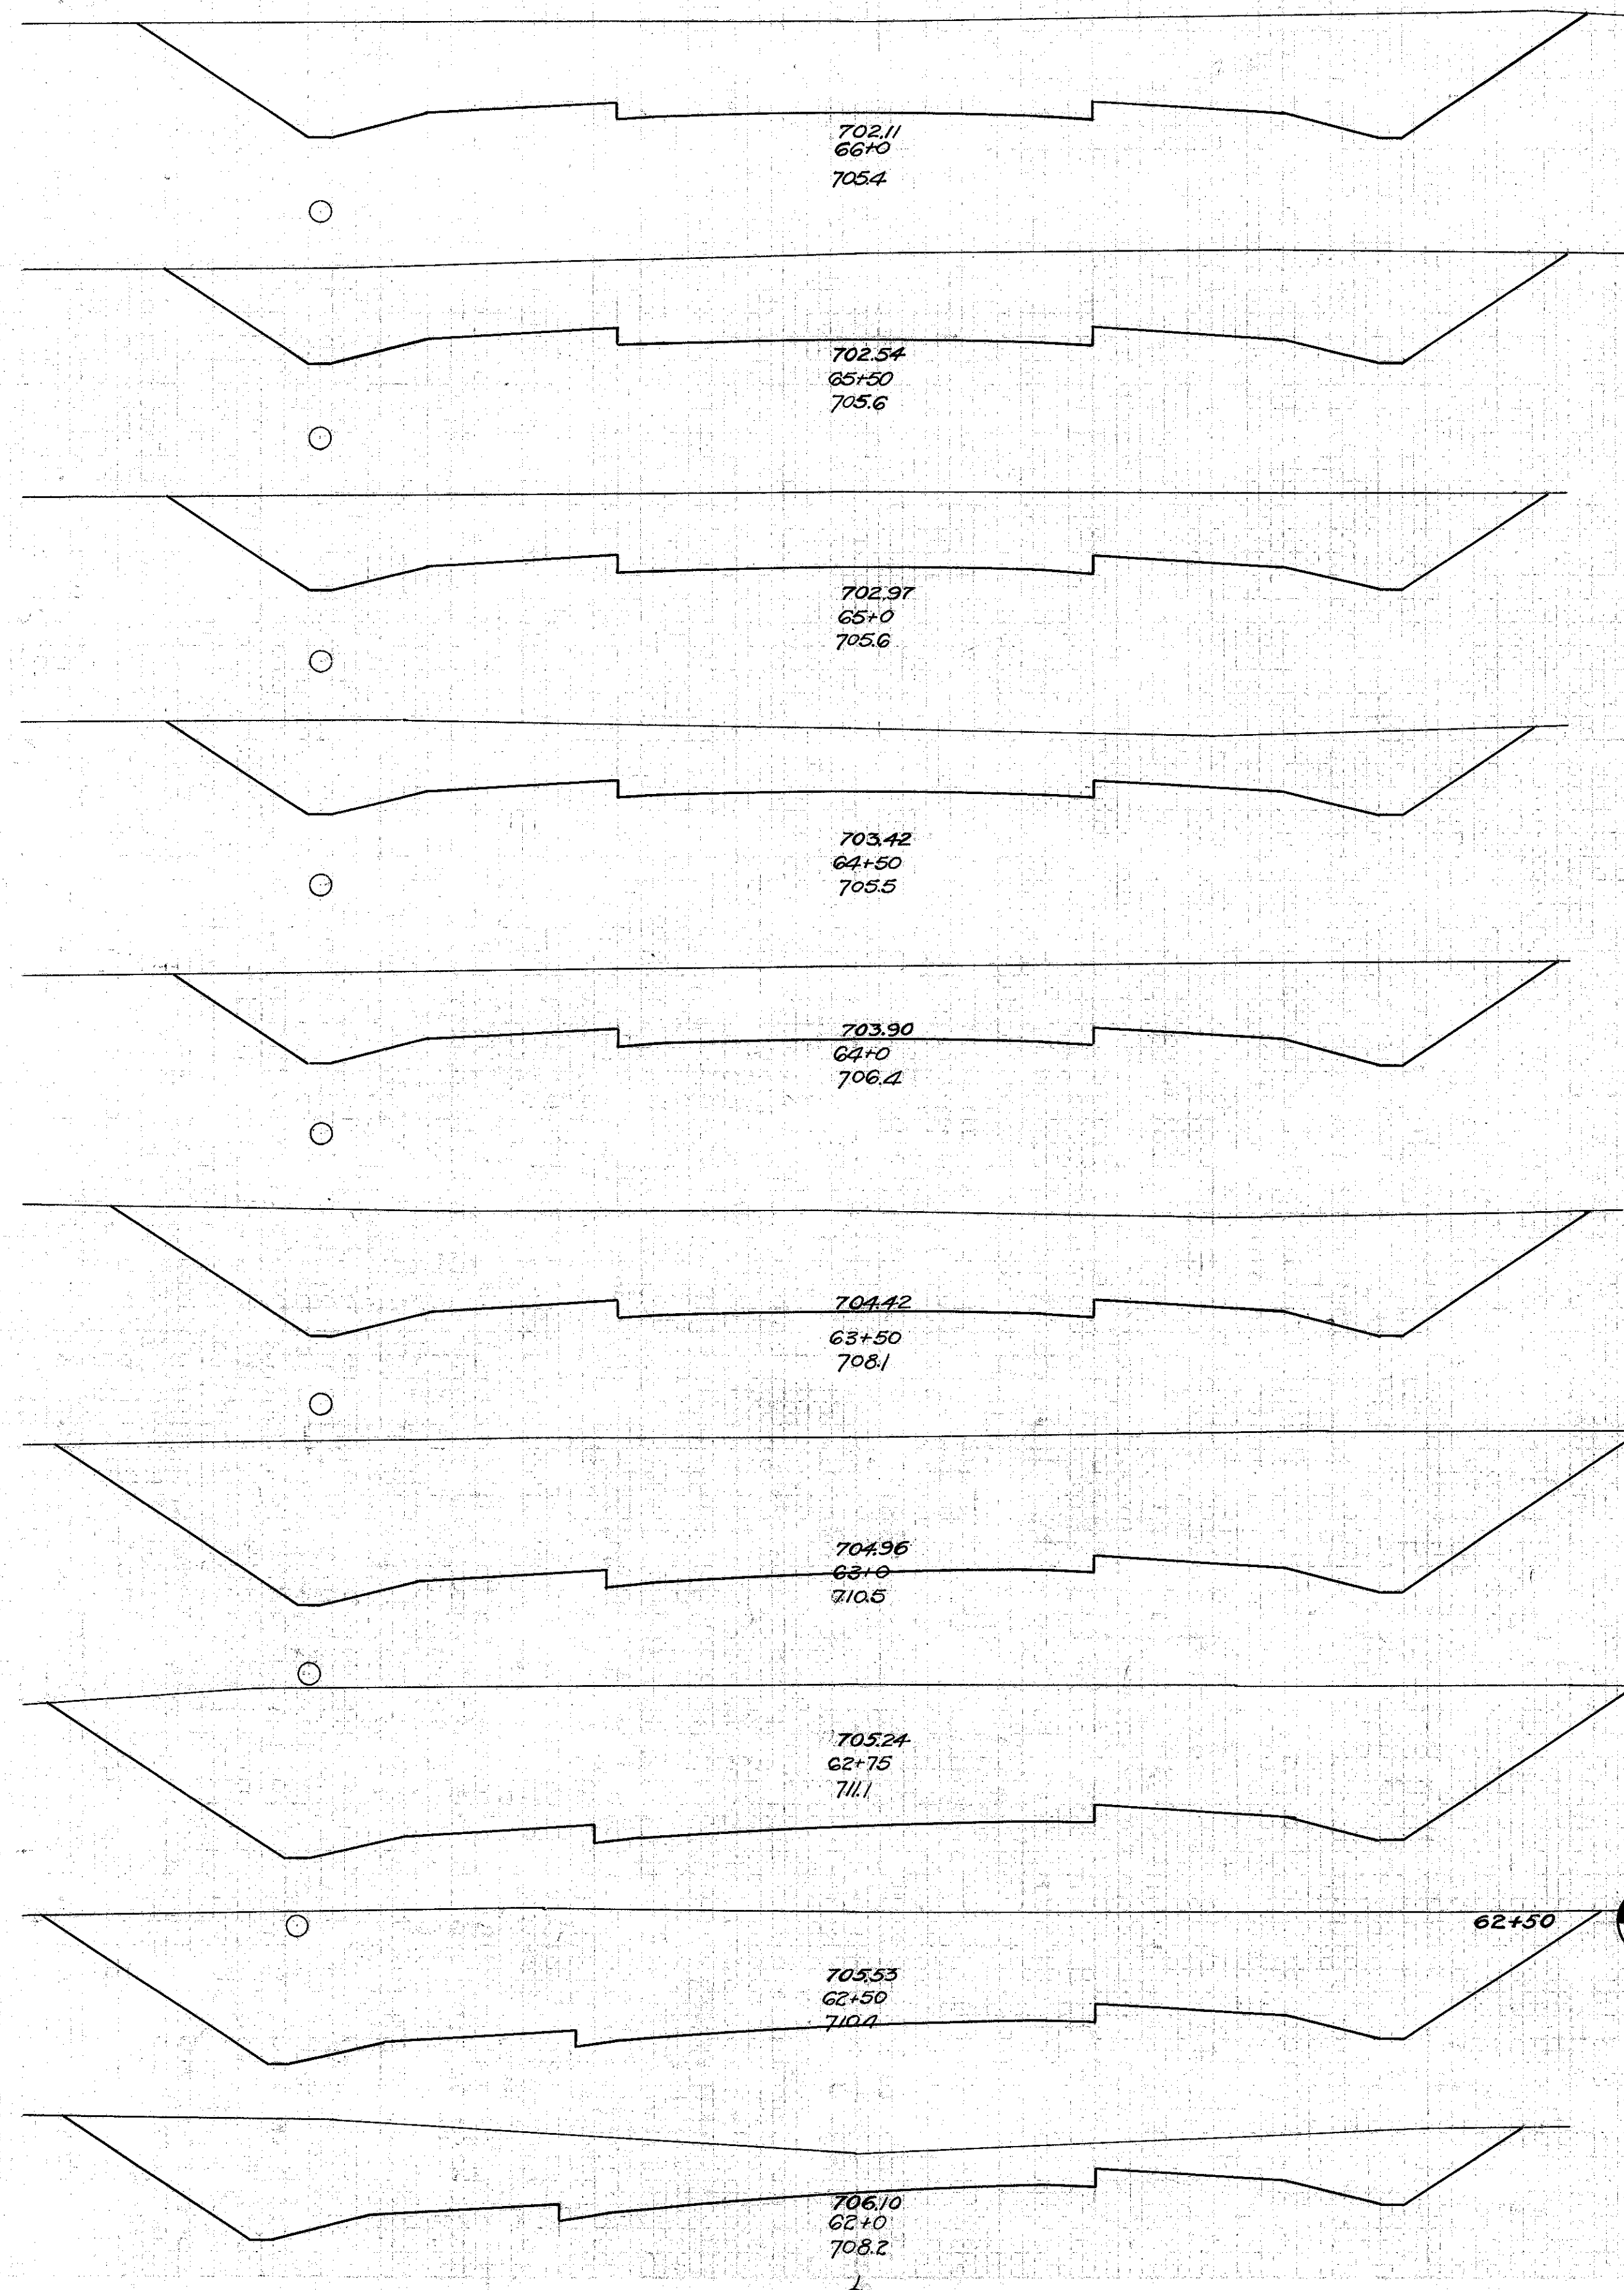

End Area	Cu. Yds.	End Area	Cu. Yds.
Cut	Fill	Cut	Fill
		38	108.4
			181.28.1
		606	00
			32.4 00.00
		982	00
			2078 00
			1262 00
			2624 00
		1572	00
			2832 00
		1486	00
			2906 00
		1652	00
			3632 00
		2270	00
			418.4 00
		2248	00
			416.5 00

Exc. Emb. Waste
5150.3 cu yds
40672
50840
66.3

STA 62+0 to STA 69+75

SCM
HAC-RAMP

133