


60 55 50 45 40 35 30 25 20 15 10 5 0 5 10 15 20 25 30 35 40 45 50 55 60

FED.AID PROJECT	STATE	FED.RD. DISTNO.	FISCAL YEAR
	OHIO		
S.H.(I.C.R.)# 563			SEC. B
LAKE			COUNTY

35
55

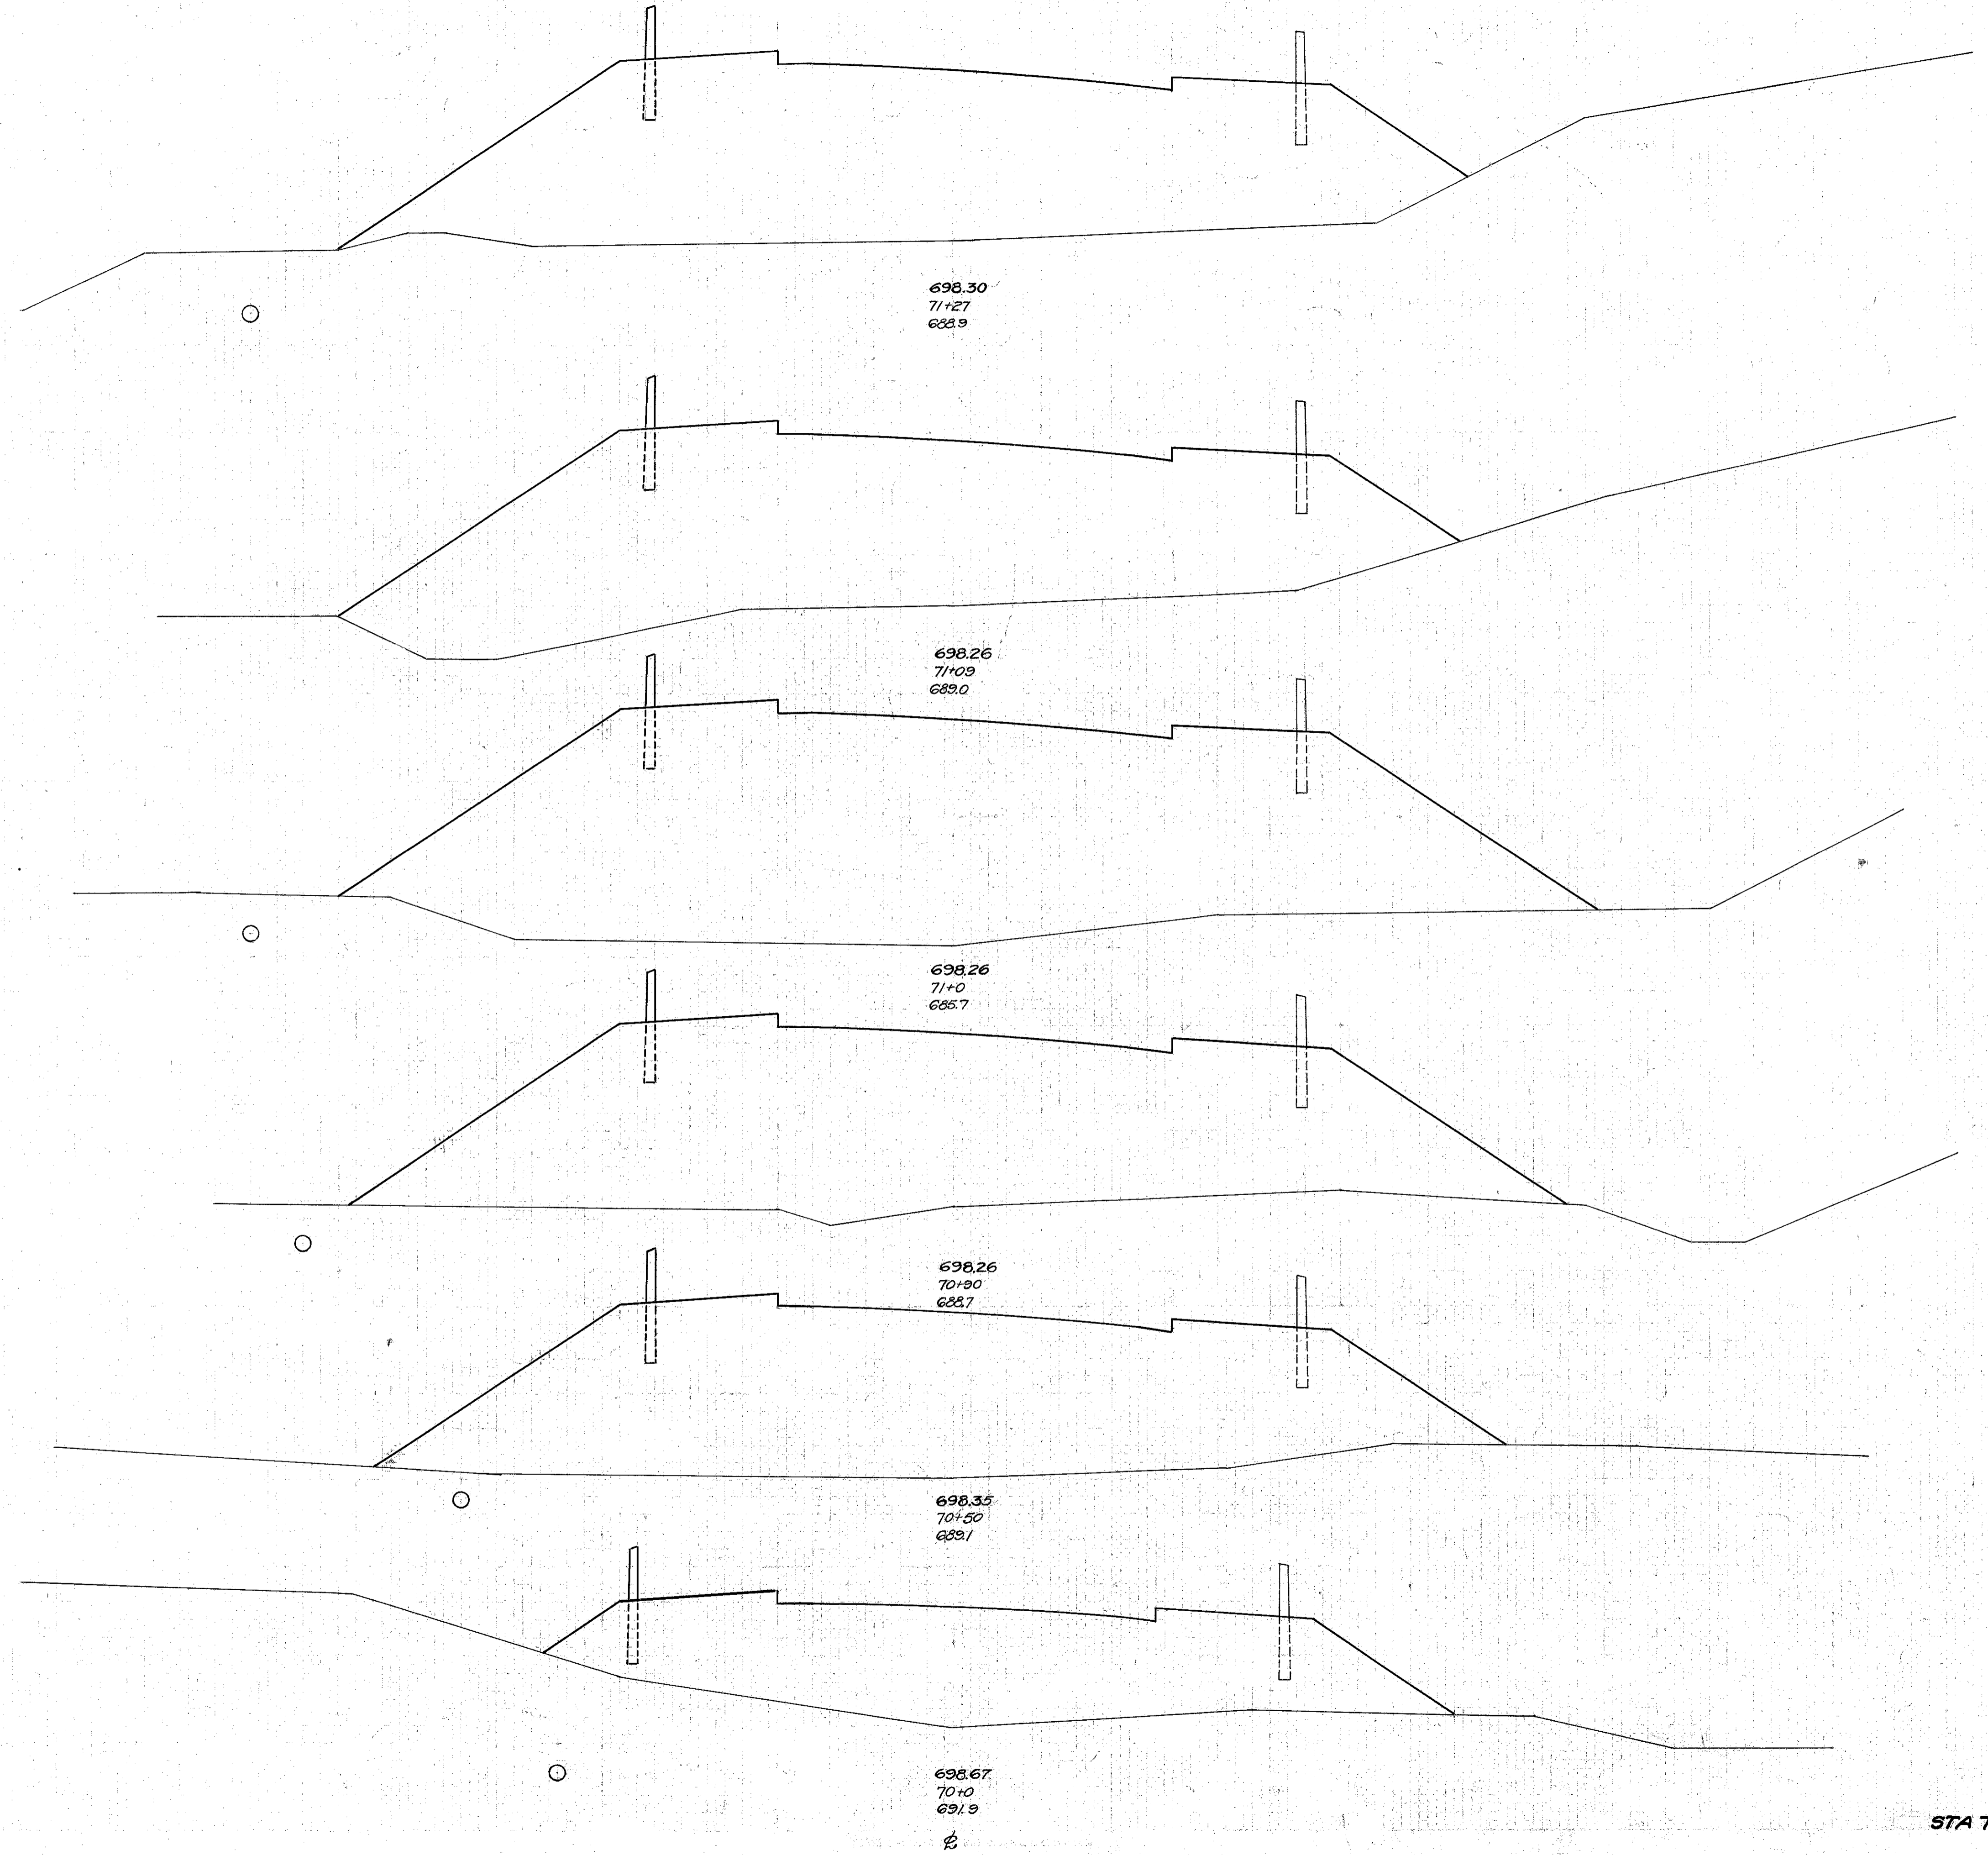

End Area	Cu. Yds.
Cut	Fill
00 5034	00 341
00 5201	00 2009
00 6853	00 2252
00 5310	00 7455
00 4755	00 6810
00 2600	16 1706

SCH
HAC + RELE

155

STA 70+0 to STA 71+27

698.30
71+27
688.9

698.26
71+09
689.0

698.26
71+0
685.7

698.26
70+90
688.7

698.35
70+50
689.1

698.67
70+10
691.9