



35 30 25 20 15 10 5 4 5 10 15 20 25 30

30 25 20 15 10 5 4 5 10 15 20 25 30

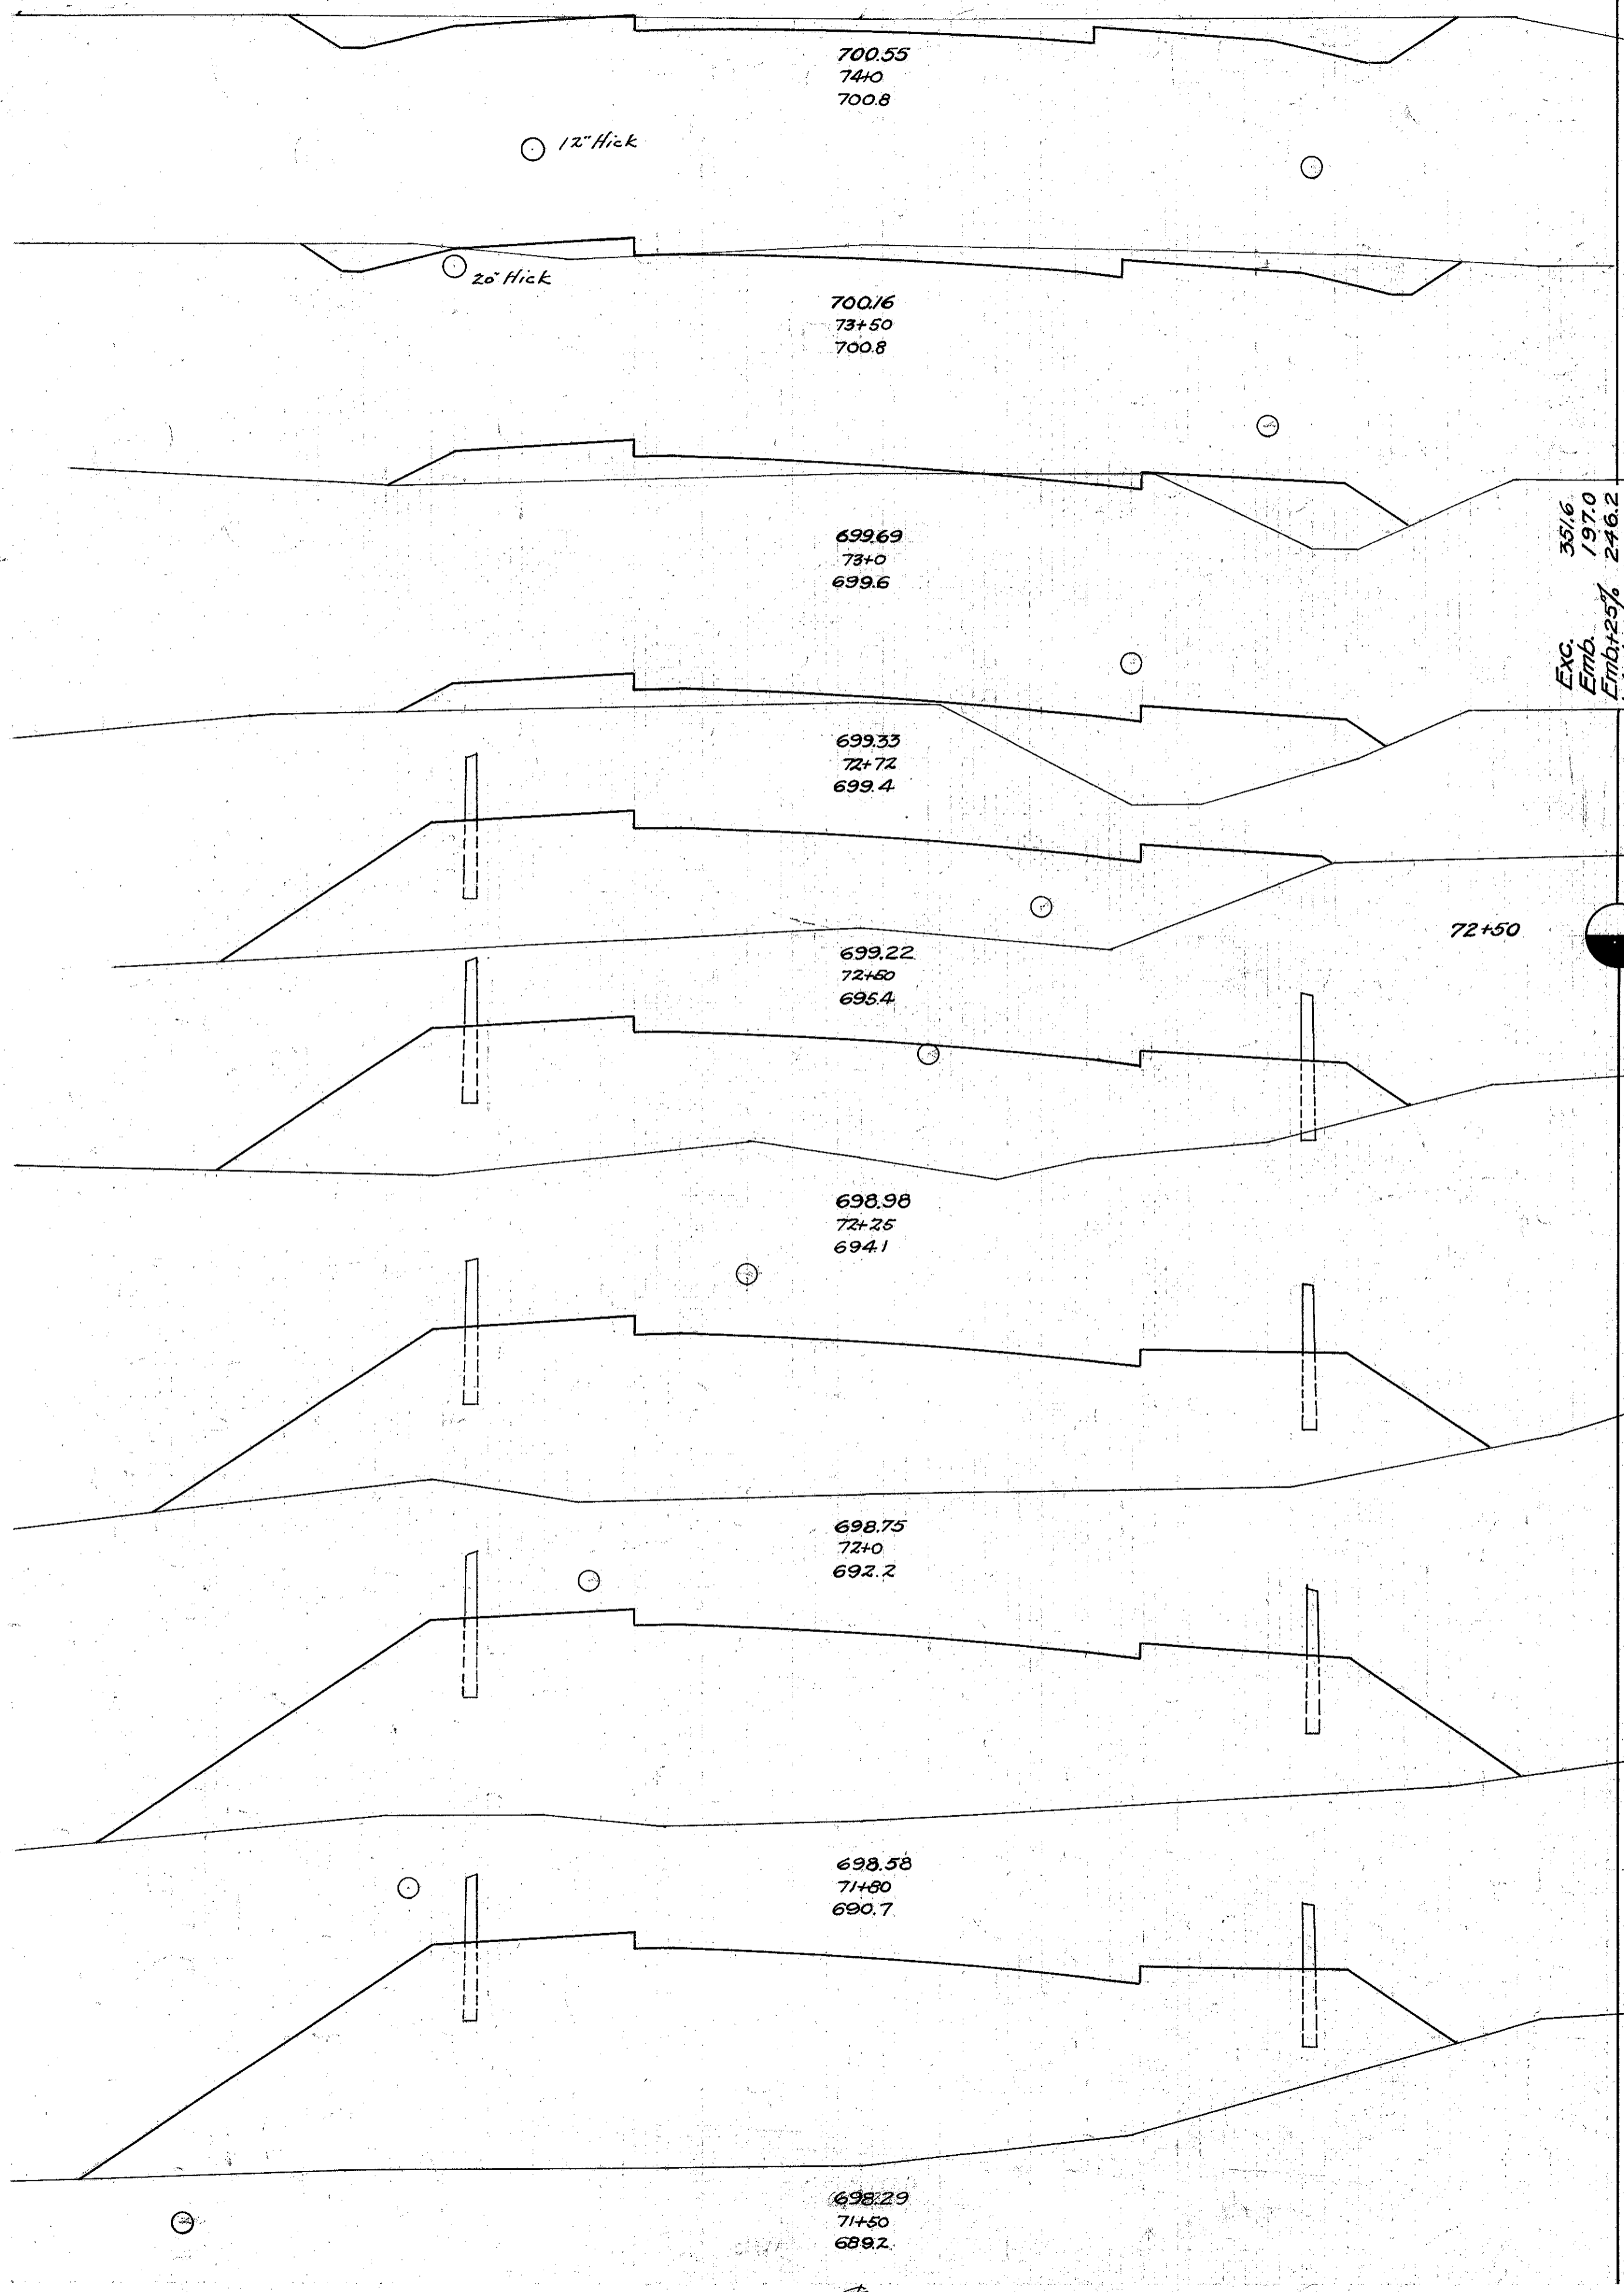

End Area	Cu. Yds.	End Area	Cu. Yds.
Cut	Fill	Cut	Fill
374	0.2	650	4.4
32.8	4.6	326	50.4
2.5	49.8	1.3	33.9
0.0	7.1	0.0	108.1
0.0	194.5	0.0	200.9
0.0	239.4	0.0	263.7
0.0	330.2	46.4	0.0
0.0	272.2	46.4	0.0
0.0	404.8	70.3	0.0
0.0	168.0	98.0	0.0
0.0	437.6	89.0	0.0
0.0	470.0	48.5	27.2
		38.1	0.0
		88.7	0.2

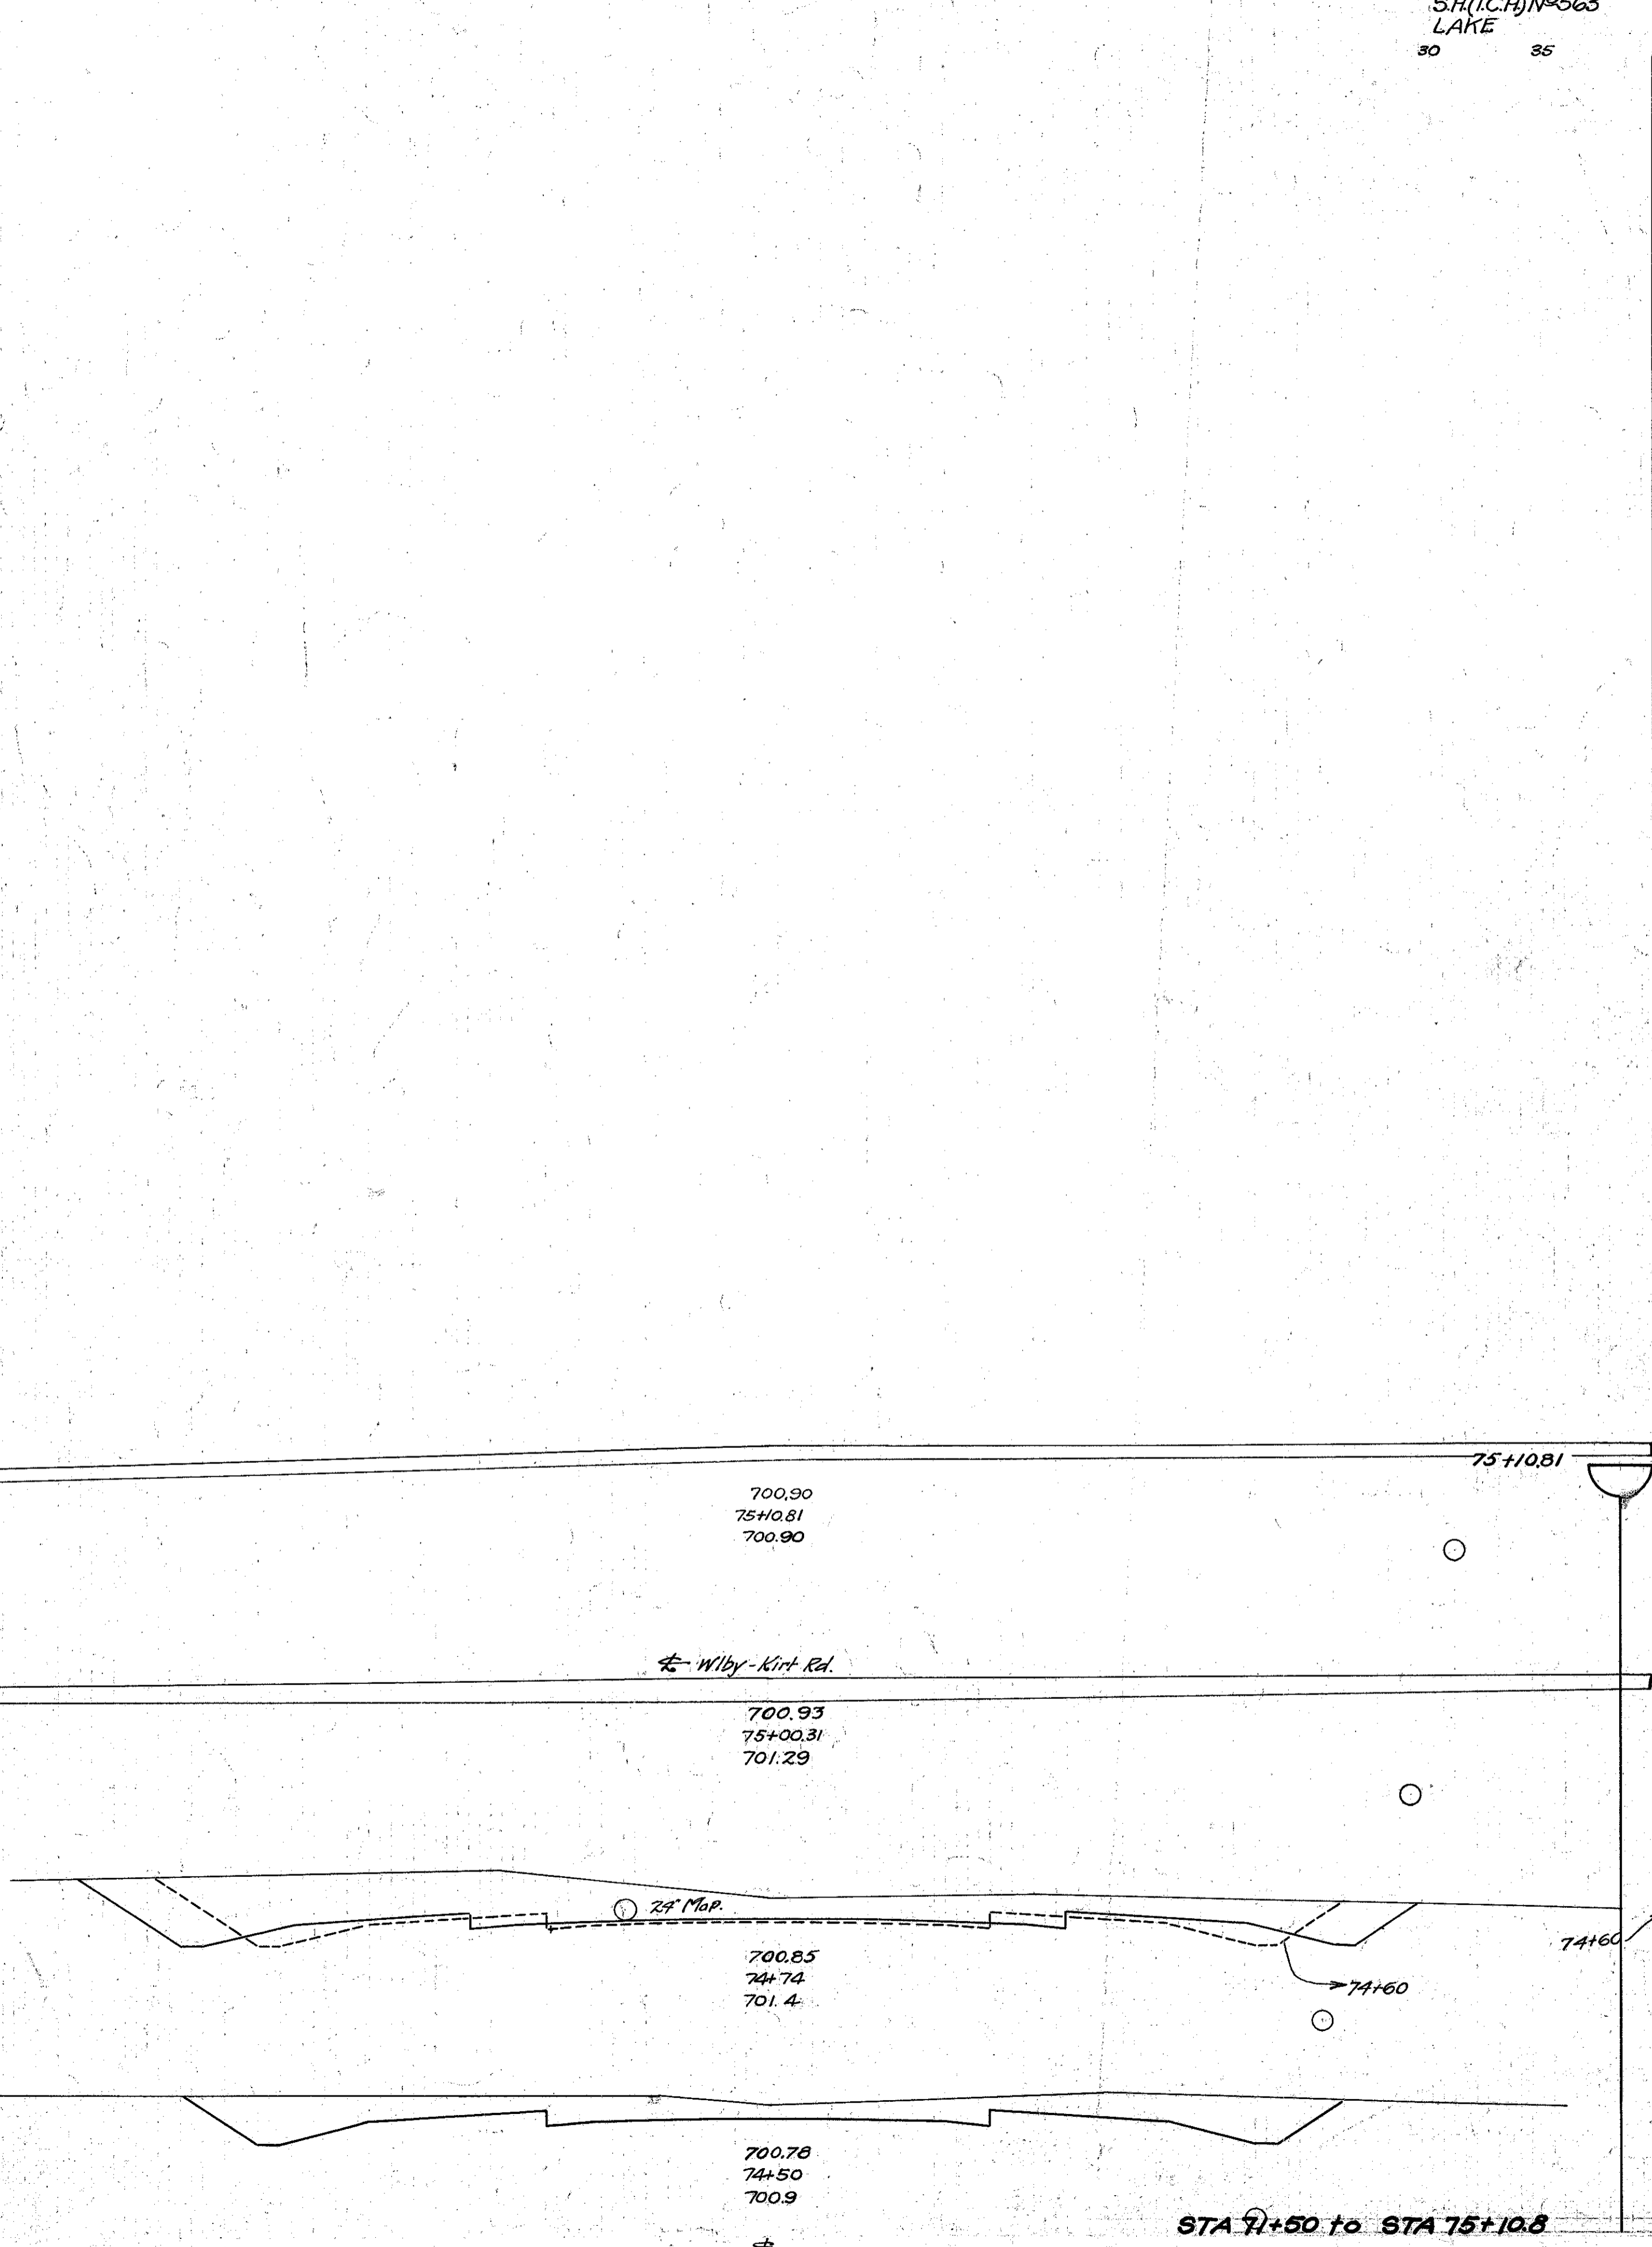

End Area	Cu. Yds.	End Area	Cu. Yds.
Cut	Fill	Cut	Fill
46.4	0.0	18.0	0.0
46.4	0.0	70.3	0.0
98.0	0.0	98.0	0.0
89.0	0.0	48.5	27.2
38.1	0.0	88.7	0.2

STA 71+50 to STA 75+10.8

GCH
MAC + RFR

133