


DATE: 09-16-06 - TIME: 11:18 - H:\CT\93119\CAD\93119.DWG

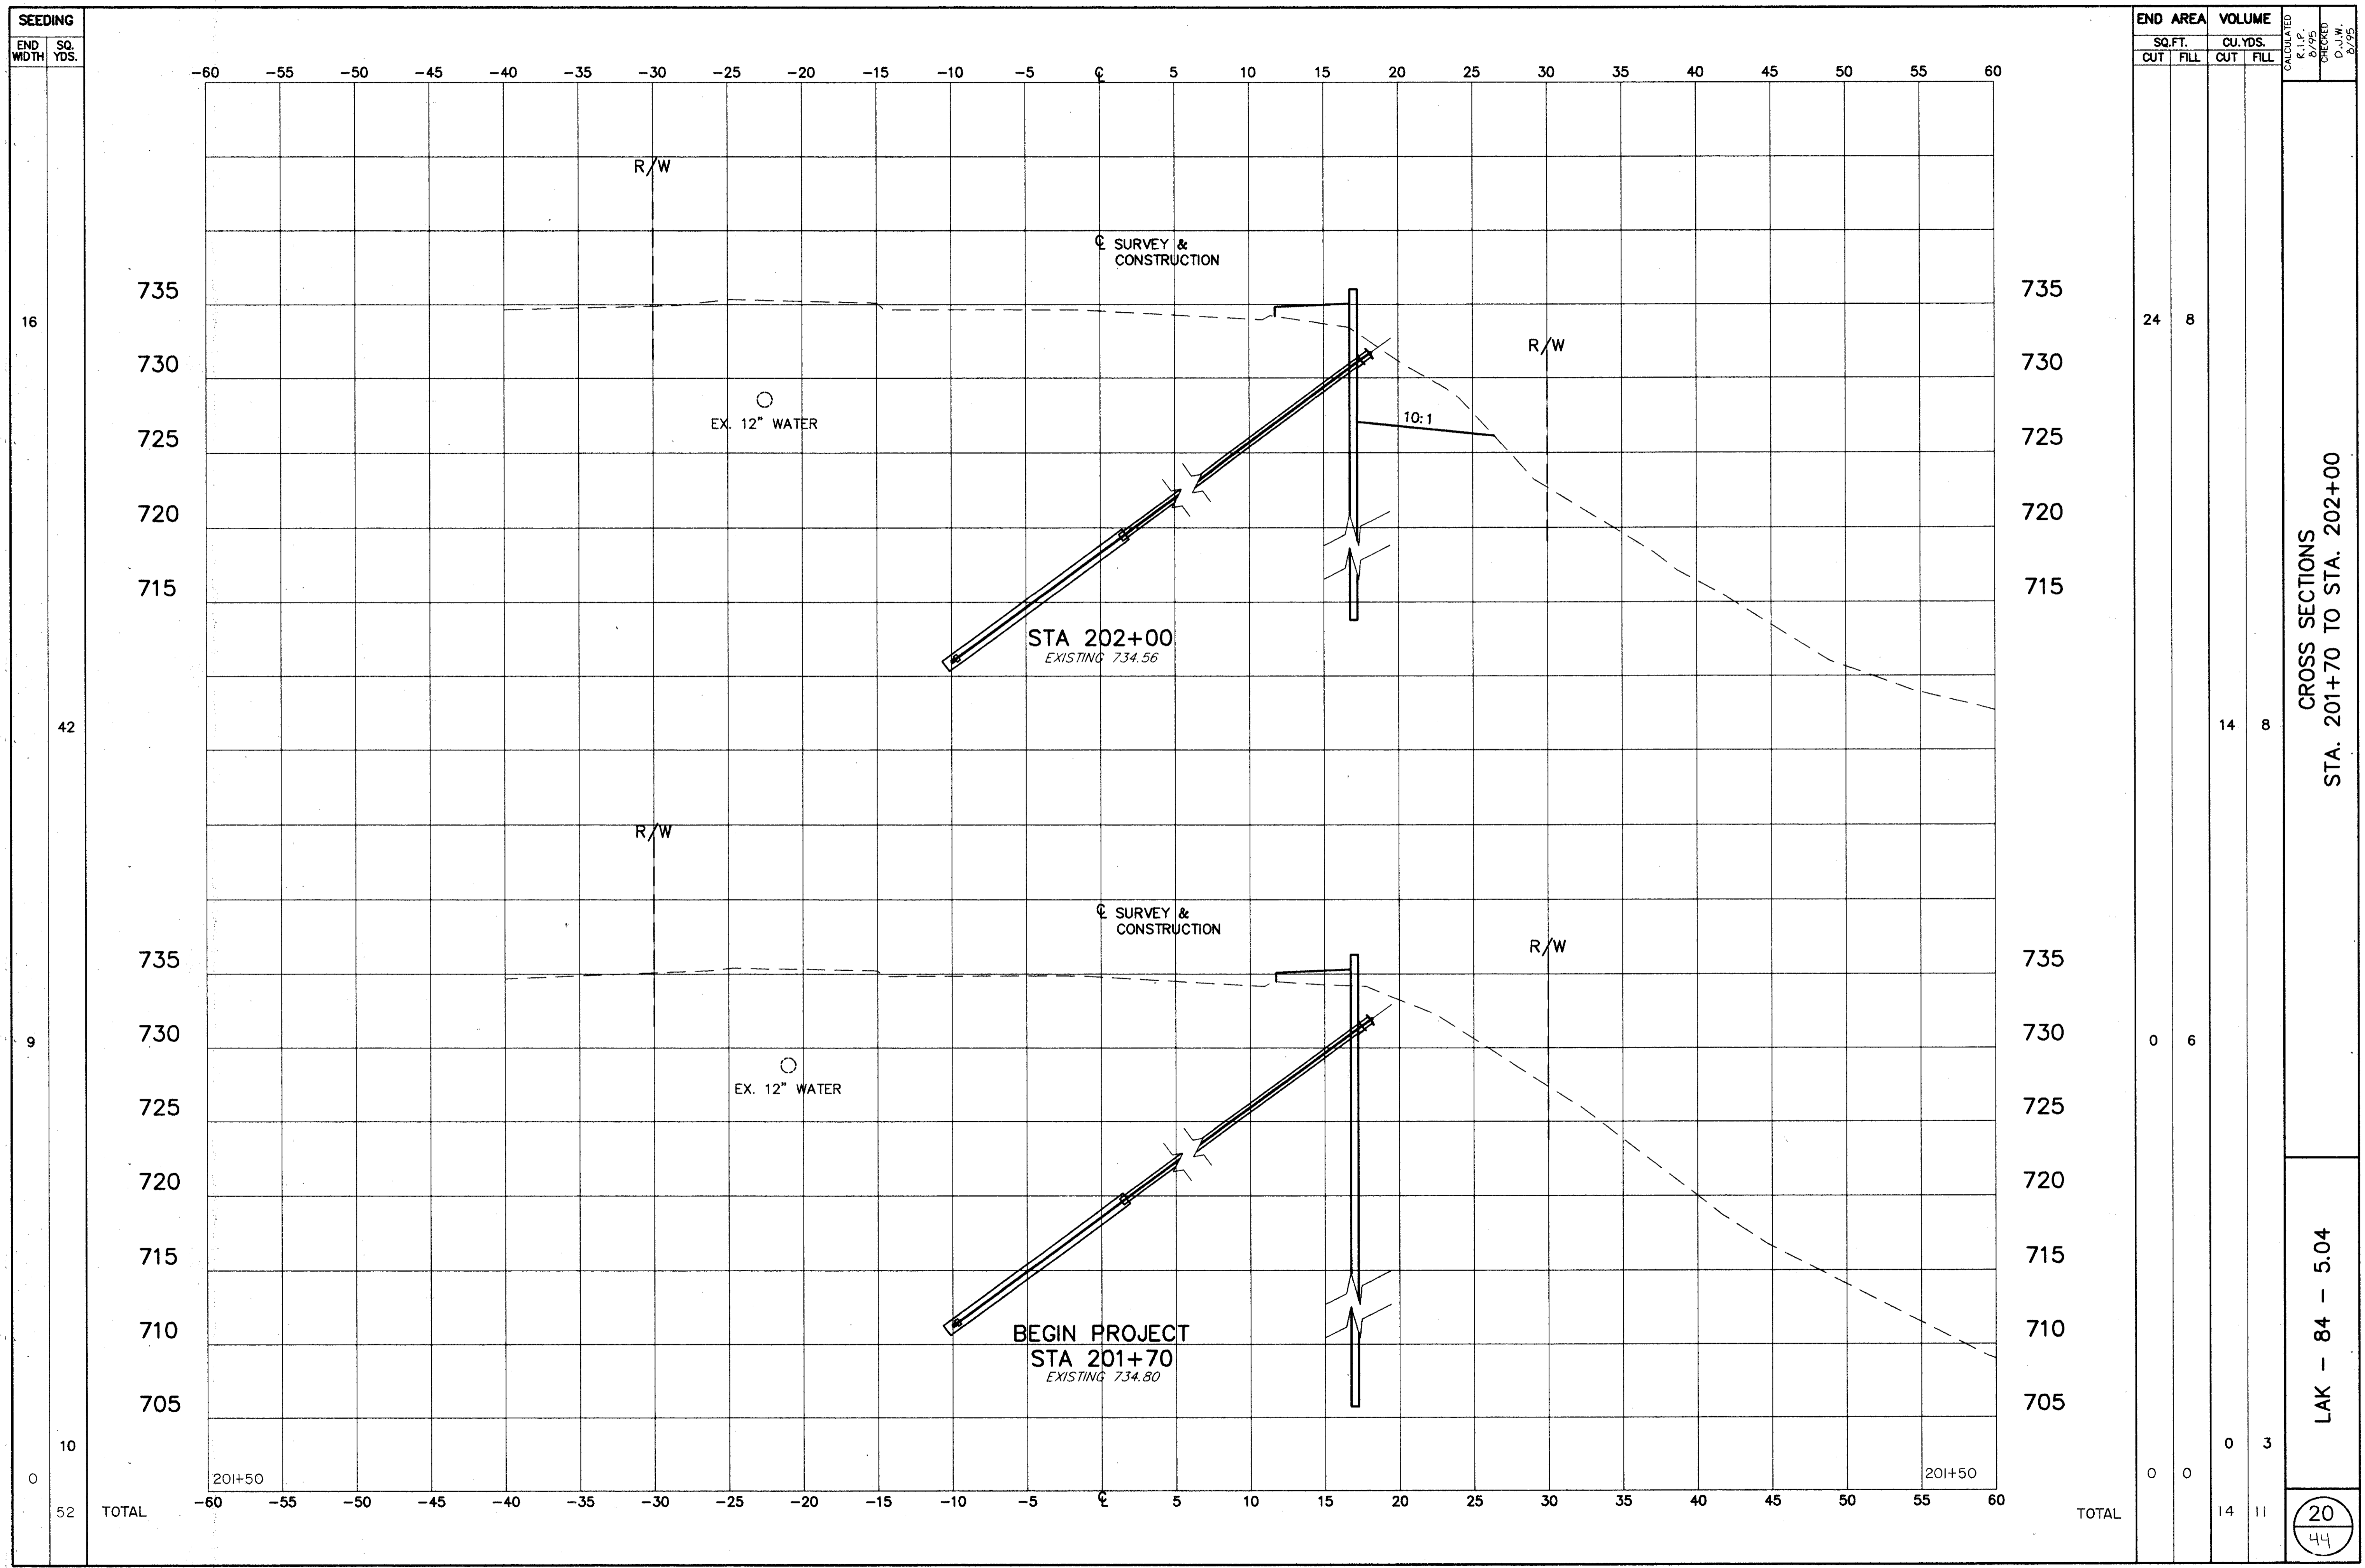

SEEDING	
END WIDTH	SQ. YDS.
16	
42	
9	
10	
0	
52	TOTAL

END AREA		VOLUME		CALCULATED	K.I.P.	PREP'D	D.C.K.	D.J.S.	B.J.S.
SQ.FT.	CUT	SQ.FT.	FILL						
24	8								
		14	8						
0	6								
		0	3						
0	0	14	11						
TOTAL									

CROSS SECTIONS  
STA. 201+70 TO STA. 202+00

LAK - 84 - 5.04

20  
44