


DATE: 09-16-96 - TIME: 11:19 - H:\CT\93119\CAD\931191B.DWG

SEEDING	
END WIDTH	SQ. YDS.
14	
86	
17	
92	
16	
178	TOTAL

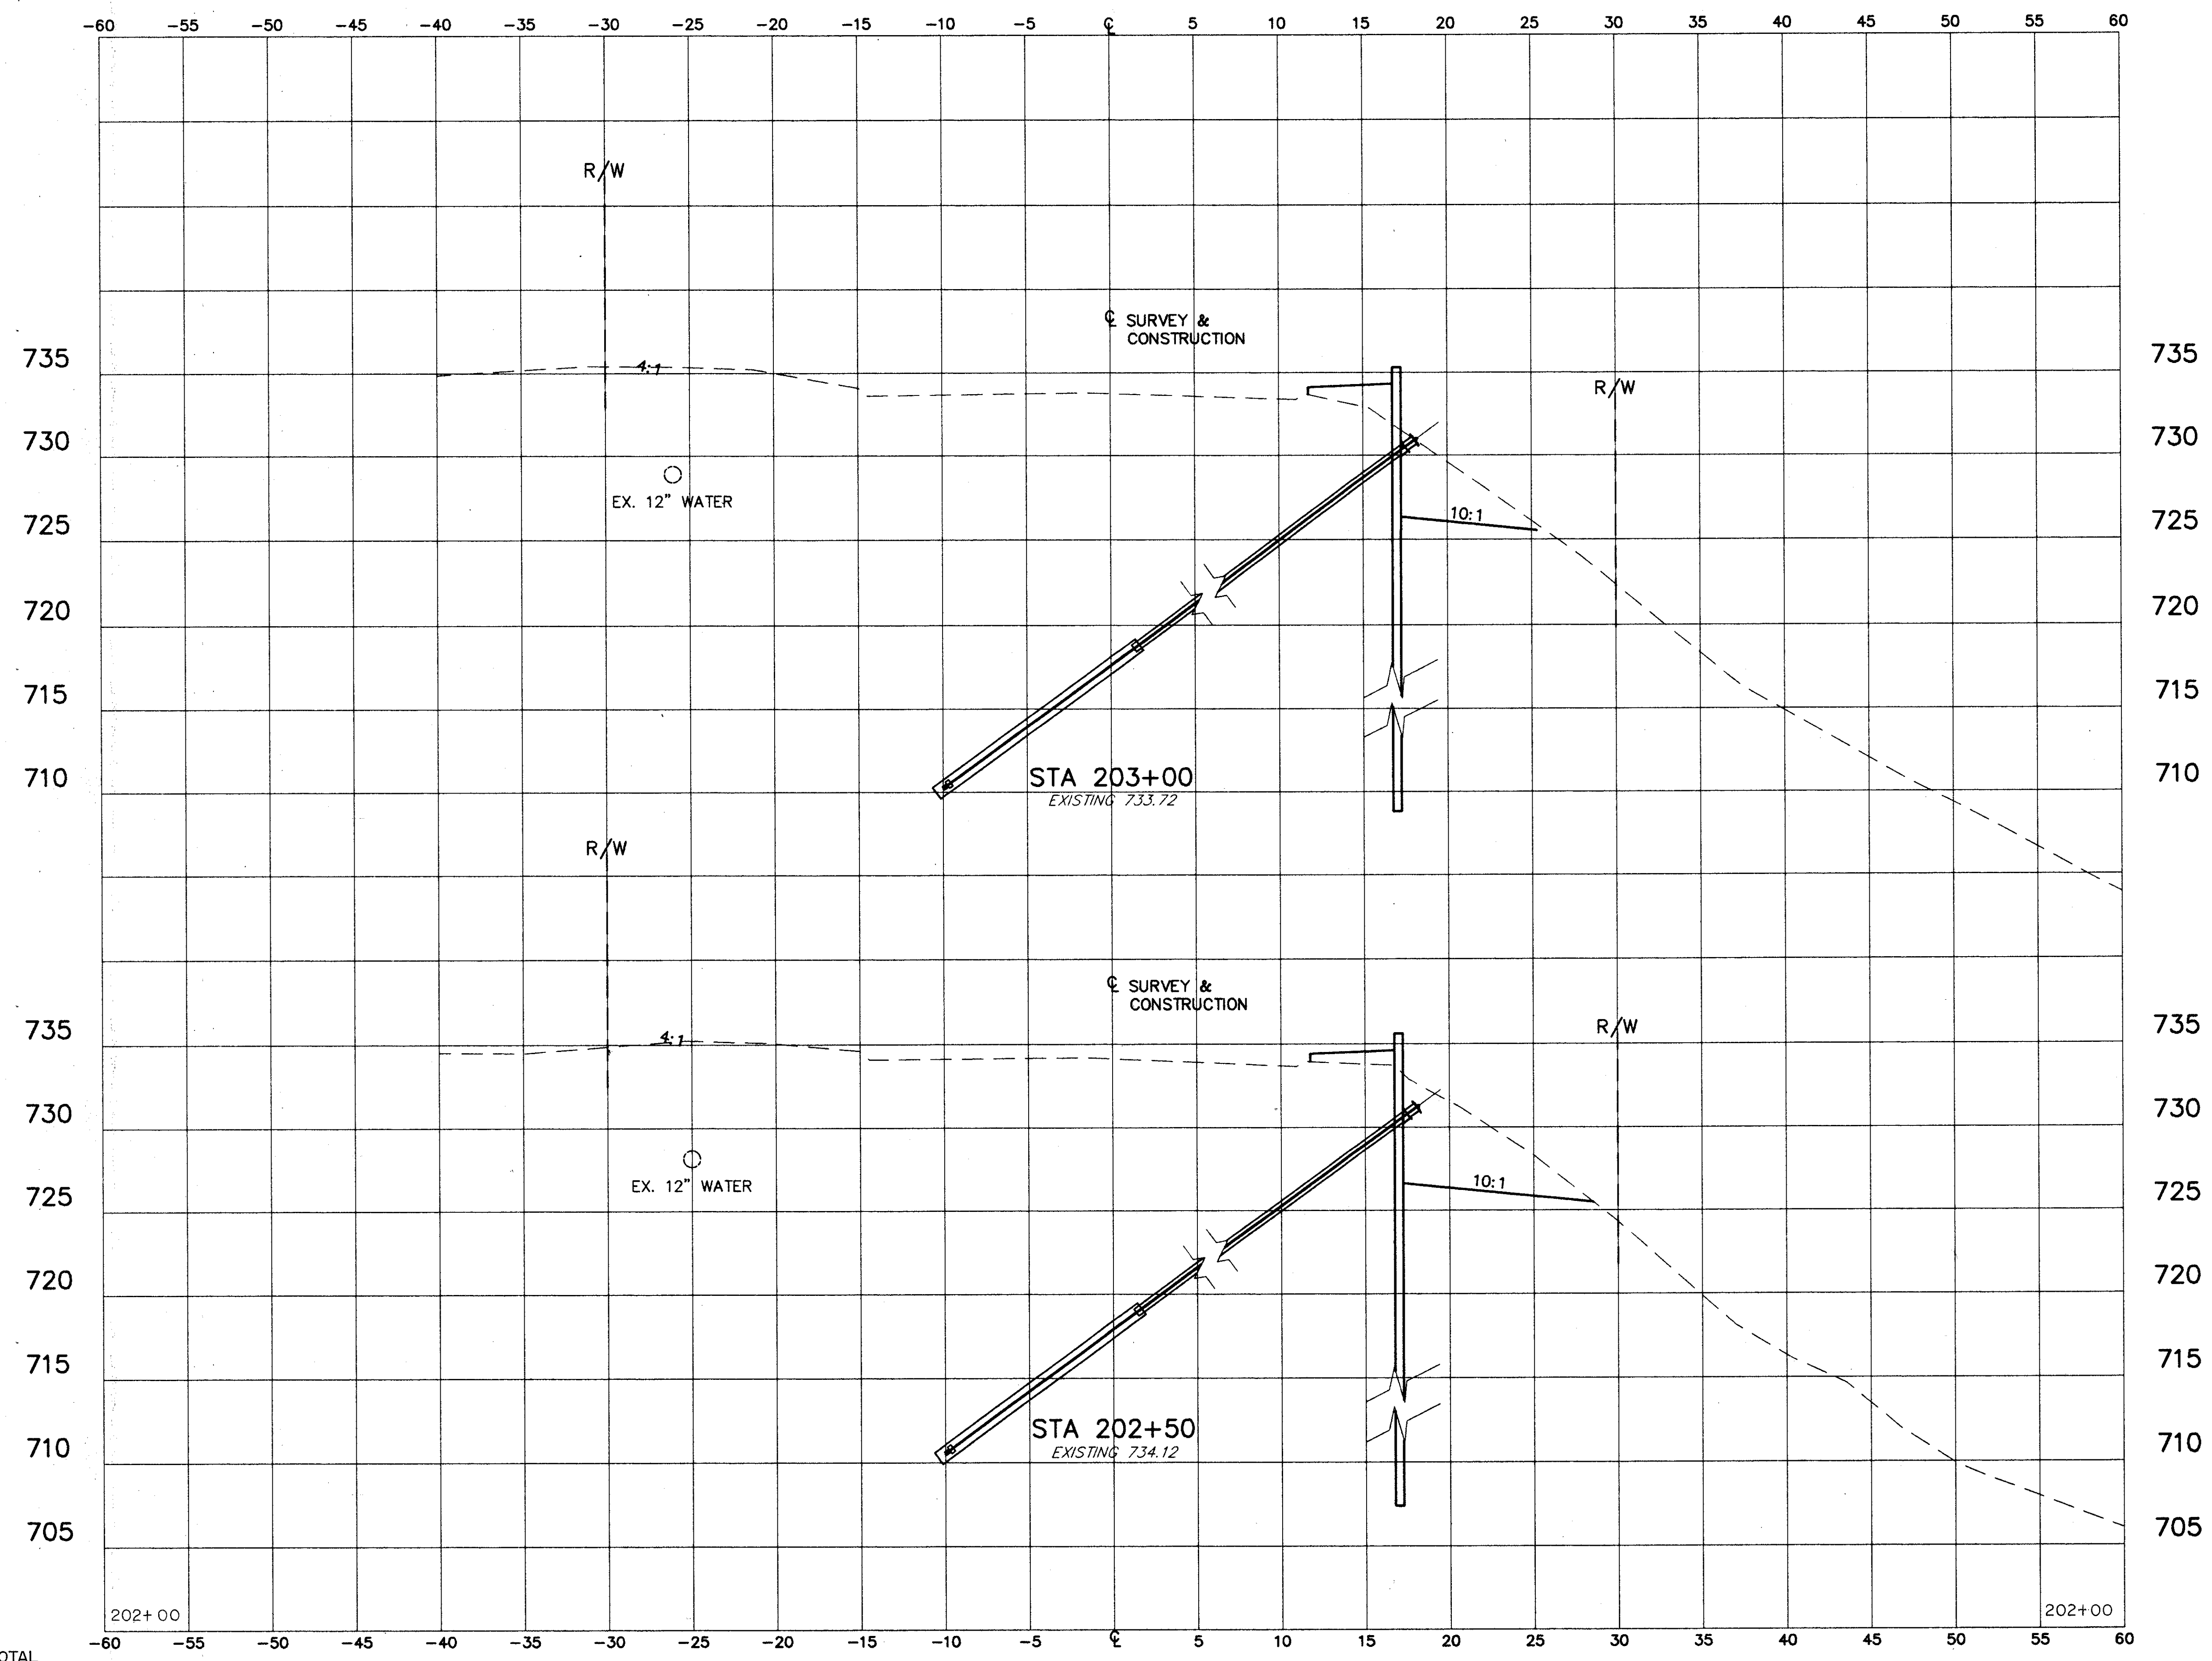

END AREA		VOLUME		CALCULATED E.P. 8/95	CHECKED D.J.W. 8/95
SQ.FT. CUT	SQ.FT. FILL	CU.YDS. CUT	CU.YDS. FILL		
17	9	46	13		
32	5	52	12		
24	8	98	25		
TOTAL		TOTAL			

CROSS SECTIONS  
STA. 202+50 TO STA. 203+00

LAK - 84 - 5.04

21  
44