


DATE: 09-16-96 - TIME: 11:19 - H:\CT\9319\CAD\93192B.DWG

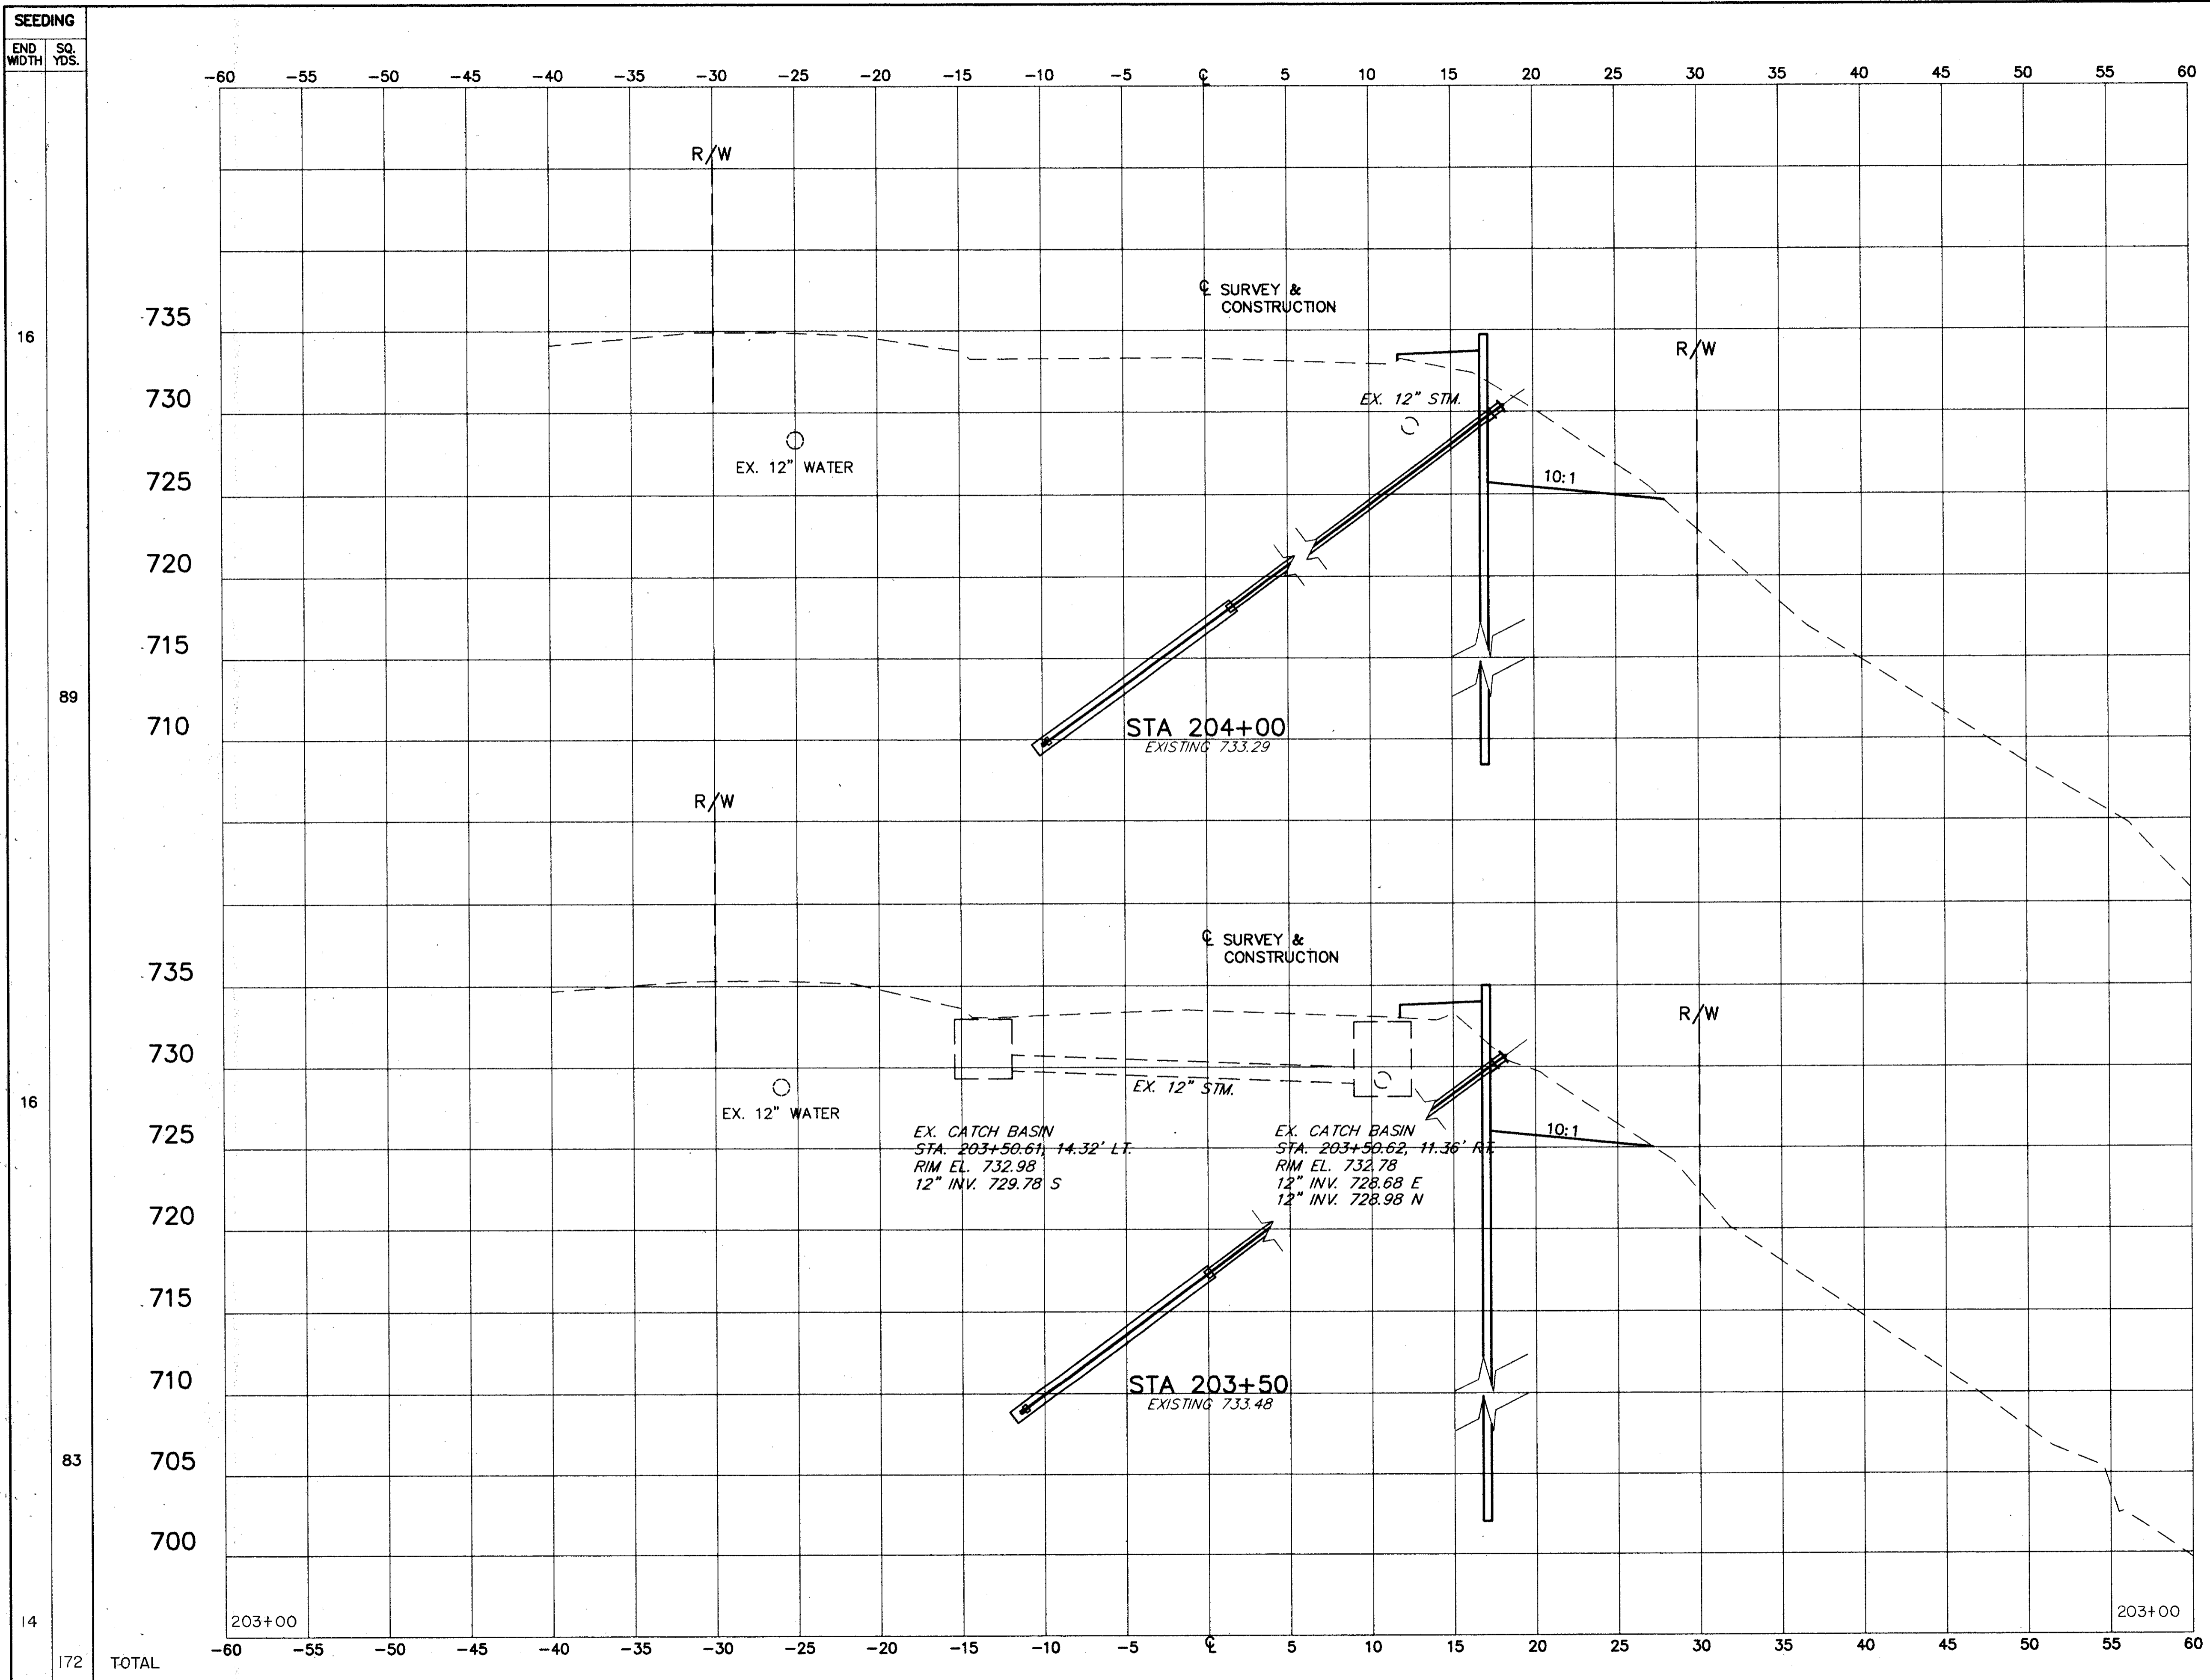

SEEDING	END AREA		VOLUME	
	SQ. FT.	CU. YDS.	CUT	FILL
16	28	6		
89	46	13		
16	21	8		
83	35	16		
14	17	9		
172	TOTAL		81	29

END AREA	VOLUME	
	CUT	FILL
28	6	
46	13	
21	8	
35	16	
17	9	
TOTAL	81	29

CROSS SECTIONS
STA. 203+50 TO STA. 204+00

LAK - 84 - 5.04

22
44